


SCALES:
 1" = 20' HOR
 1" = 5' VER

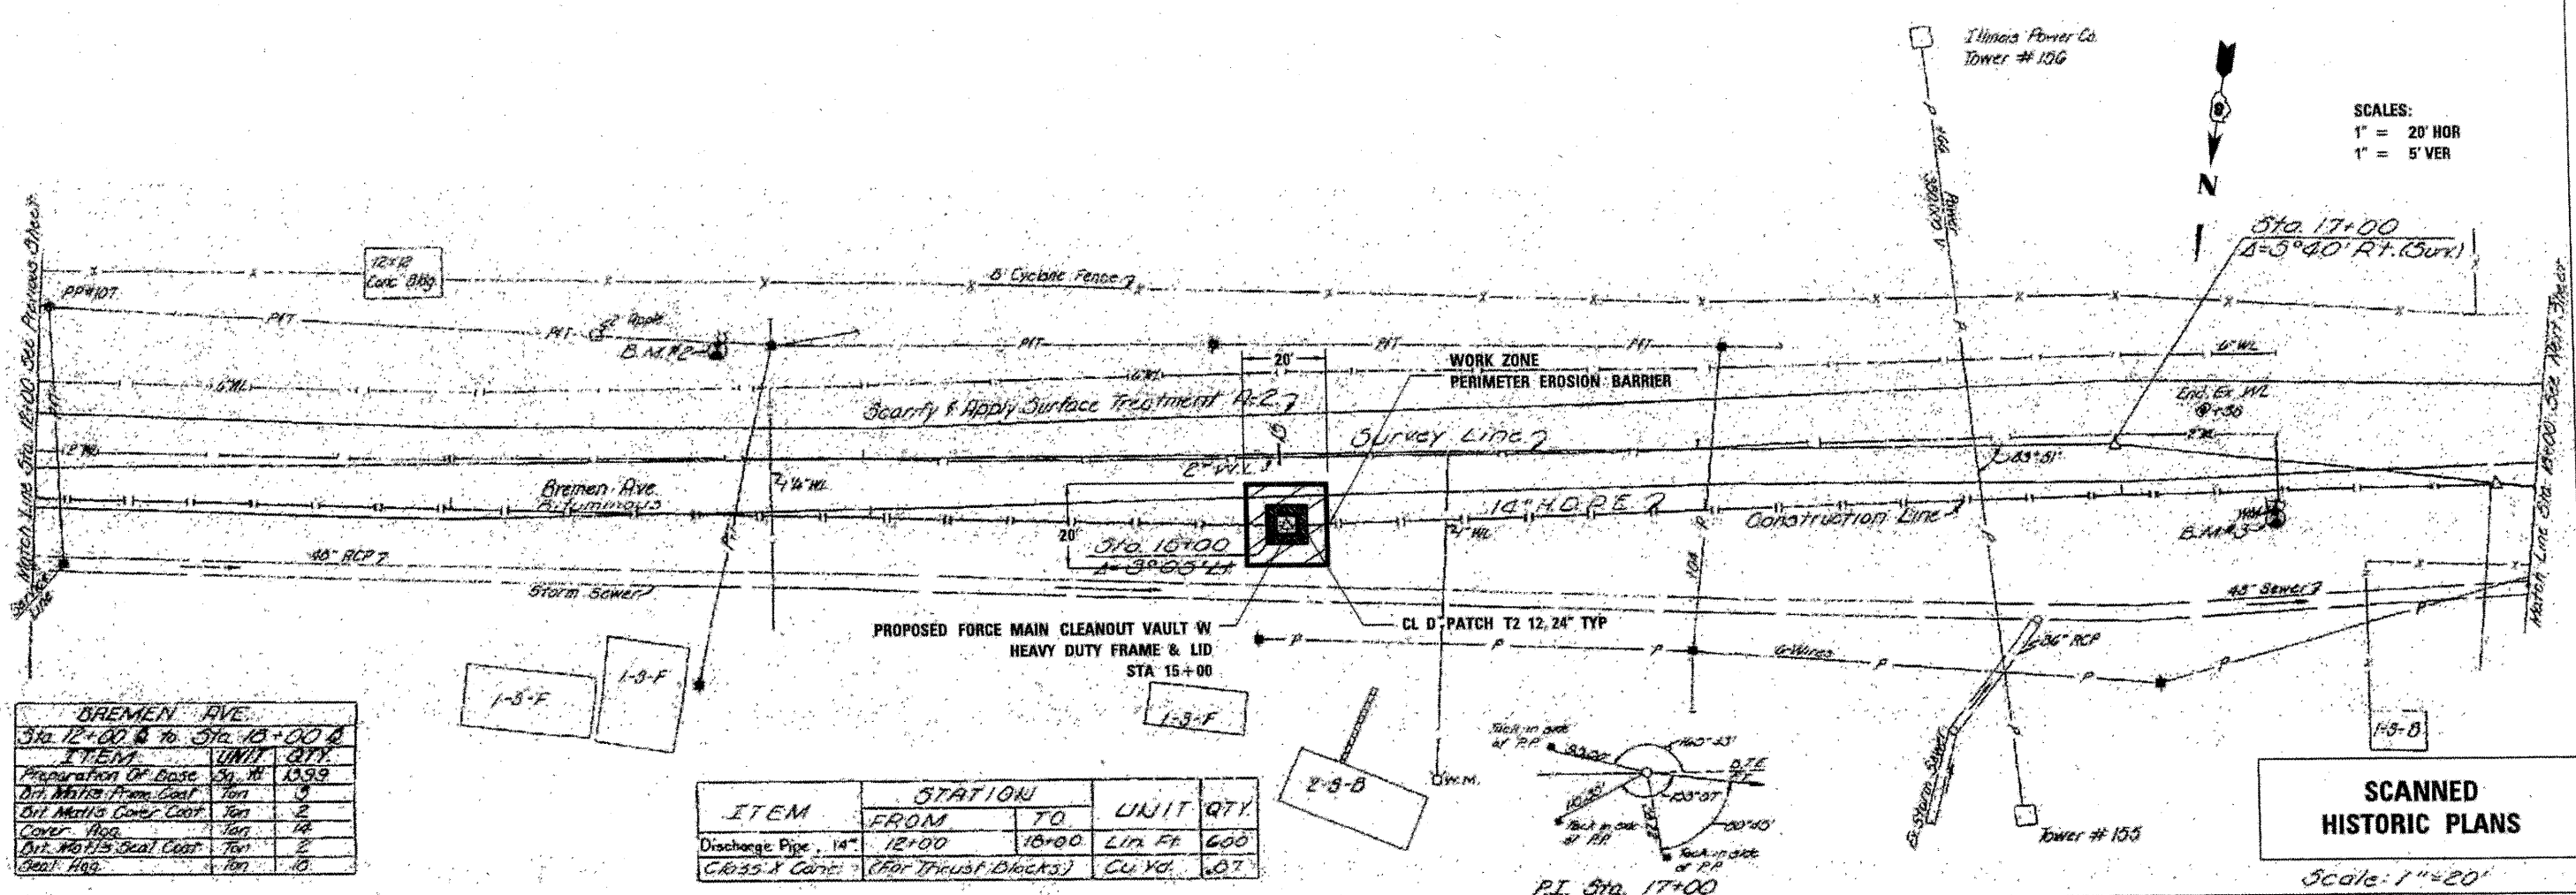

BREMEN AVE		
ITEM	UNIT	QTY
Preparation Of Base	Sq. Yd.	1399
Dirt Mats From Coat	Ton	3
Dirt Mats Cont. Coat	Ton	2
Cover Hdg.	Ton	14
Dirt Mats Seal Coat	Ton	2
Seal Hdg.	Ton	10

ITEM	STATION		UNIT	QTY
	FROM	TO		
Discharge Pipe, 14"	12+00	18+00	Lin. Ft.	600
Class. X Conc. (For Truss Blocks)			Cu. Yd.	87

SCANNED HISTORIC PLANS
 Scale: 1" = 20'

B.M. #2 Top of Fire Hydrant
 30' Lt. of Sta. 12+65
 Elev. 411.42

B.M. #3 Top of Fire Hydrant
 10' Rt. of Sta. 17+38
 Elev. 414.89

NOTE:
 Maintain 36" Minimum cover except between grade points.

