


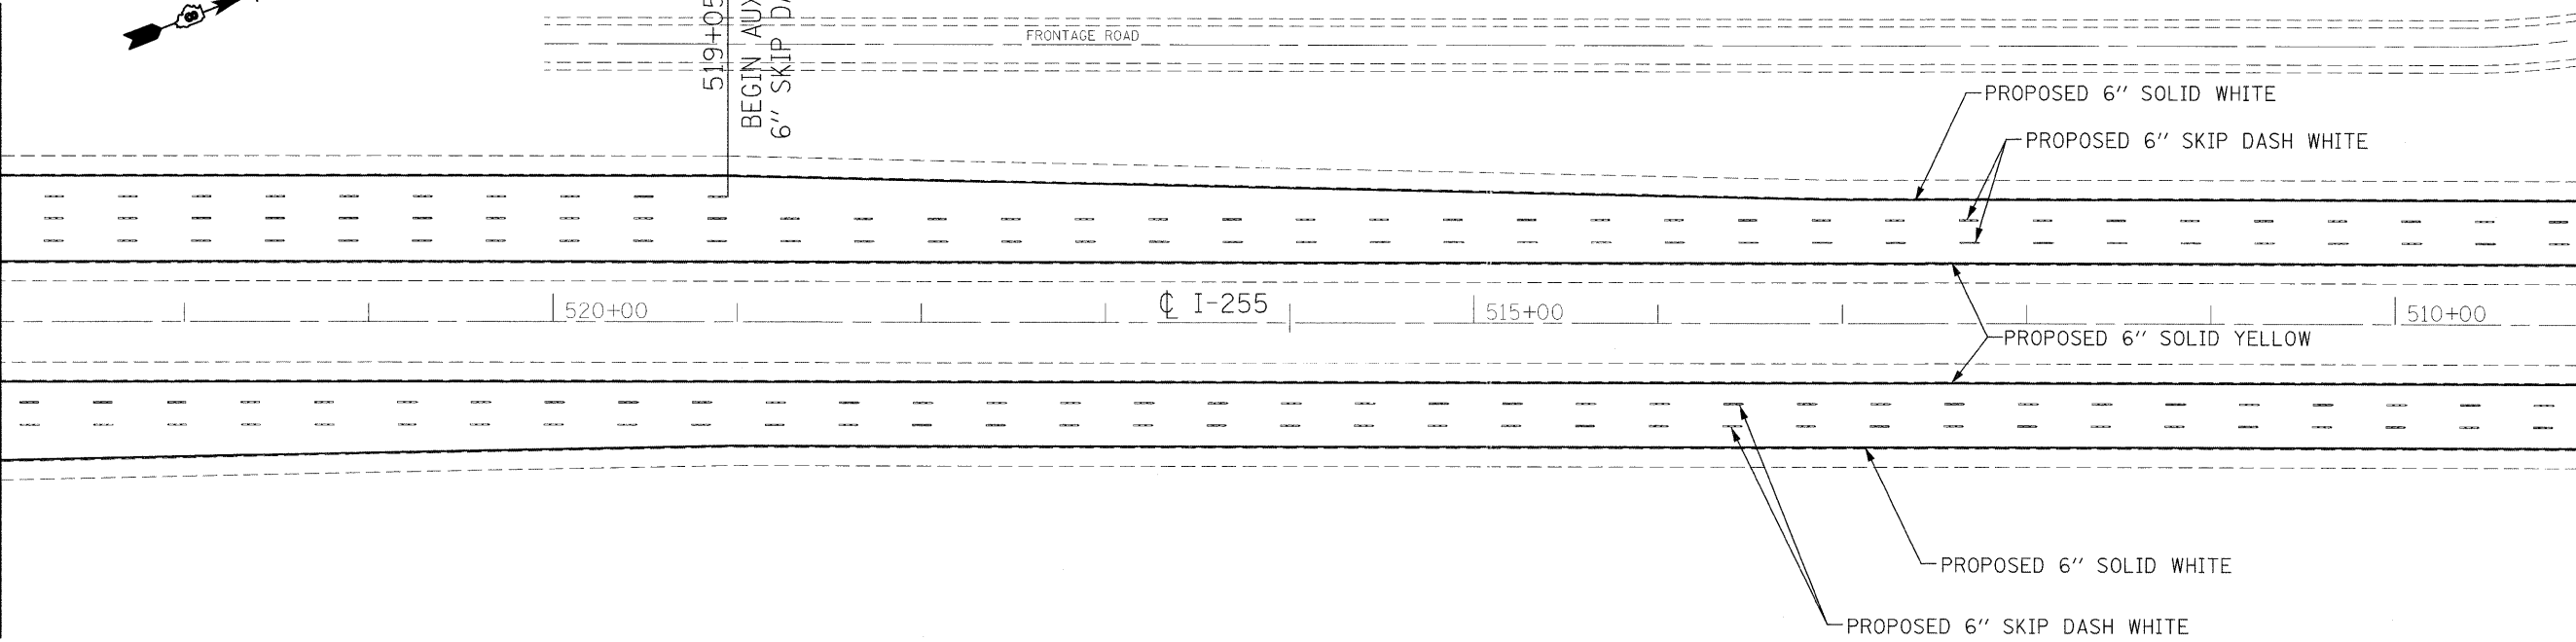


MATCHLINE STA 523+00



MATCHLINE STA 511+00



MATCHLINE STA 450+02

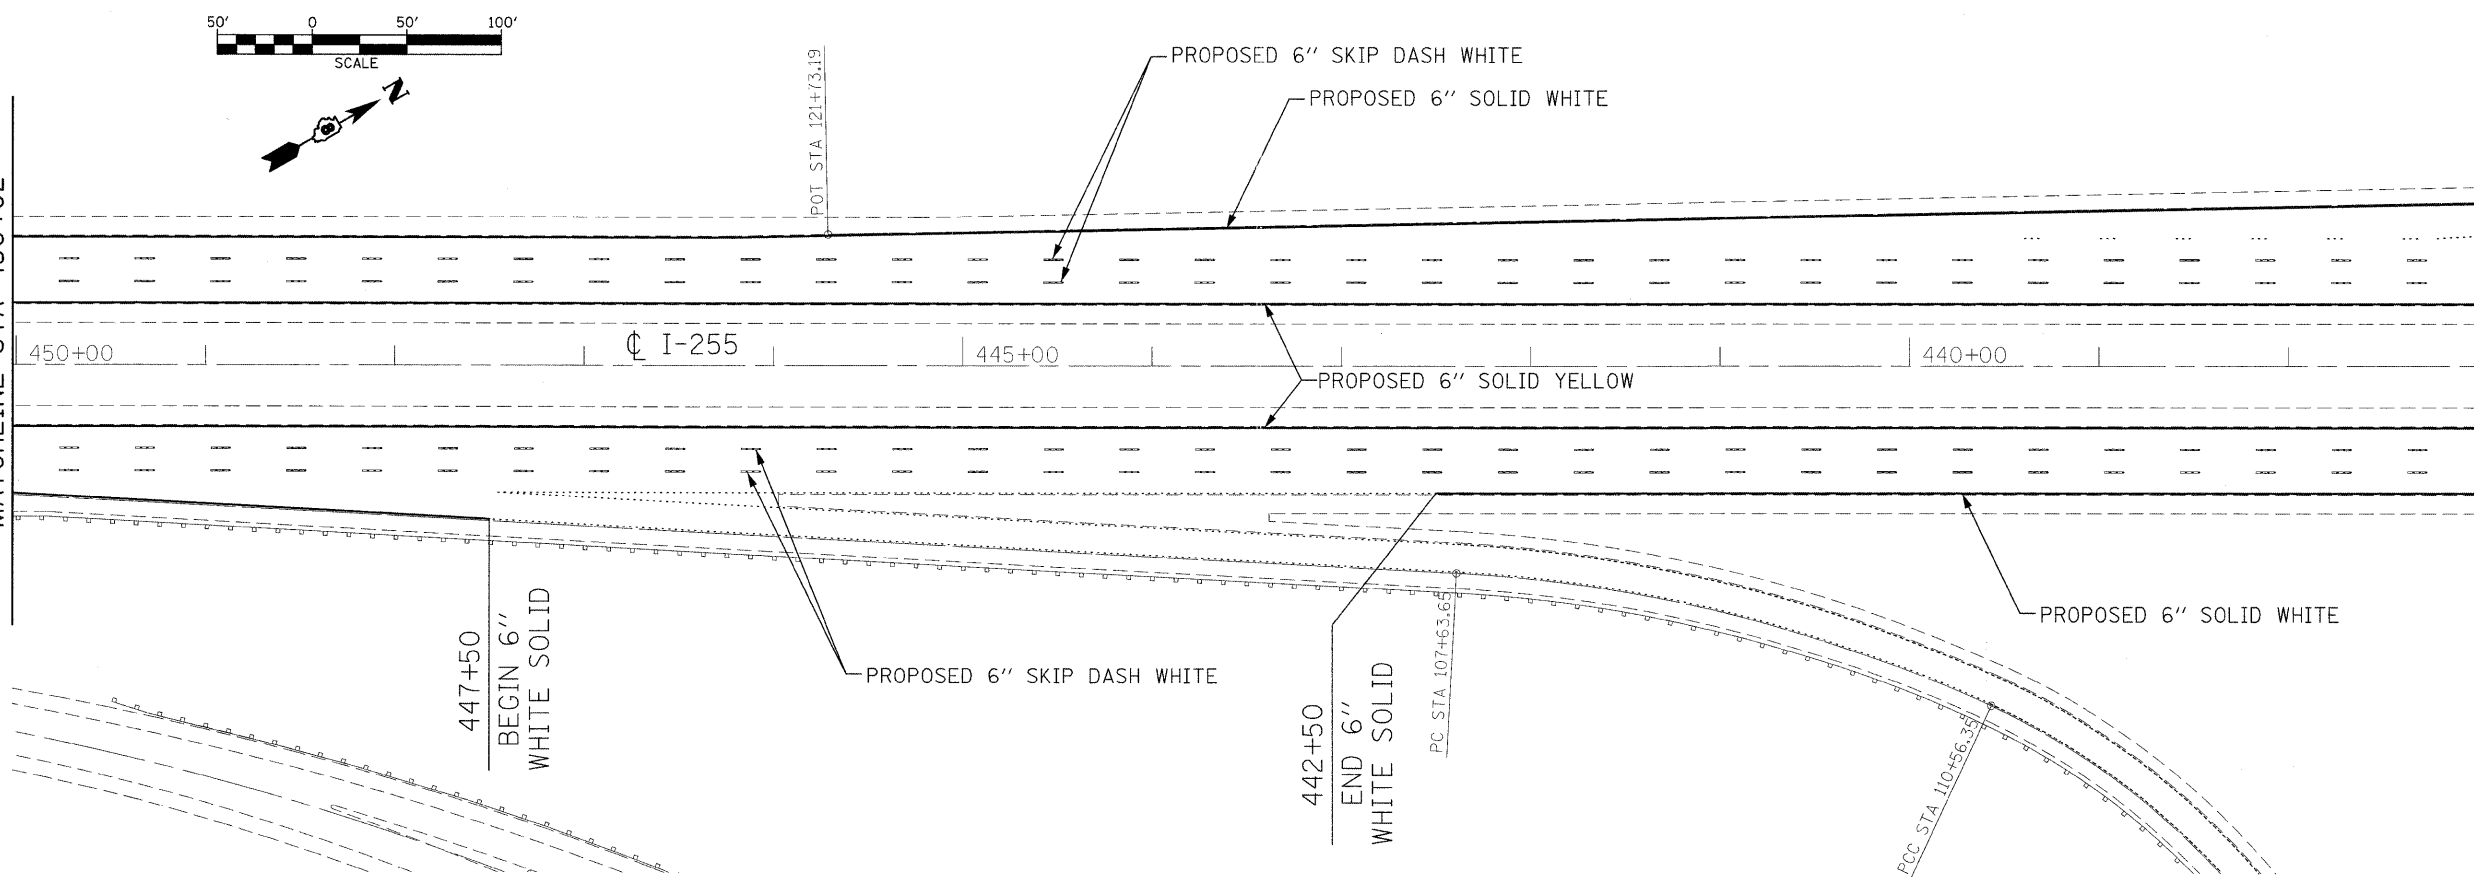

MATCHLINE STA 437+00

FILE NAME =	USER NAME = alfordb	DESIGNED -	REVISED -
es:\pwork\PWIDOT\ALFORDB\d0130472\d076\d04-sht-plan.dgn		DRAWN -	REVISED -
PLOT SCALE = 50,0000' / IN.		CHECKED -	REVISED -
PLOT DATE = 3/28/2009		DATE -	REVISED -

**STATE OF ILLINOIS
DEPARTMENT OF TRANSPORTATION**

I-255 PLAN SHEET

F.A.I. RTE.	SECTION	COUNTY	TOTAL SHEETS	SHEET NO.
VAR.	Dist. 8 Striping 2009-1	*	25	9
CONTRACT NO. 76D04				
FED. ROAD DIST. NO. ILLINOIS FED. AID PROJECT				

SCALE: SHEET NO. 5 OF 19 SHEETS STA. TO STA.

*BOND, MONROE & ST. CLAIR COUNTIES