


BY	DATE
SURVEYED	
PLOTTED	
NOTE BOOK	
AREAS CHECKED	

BY	DATE
SURVEYED	
PLOTTED	
NOTE BOOK	
AREAS CHECKED	

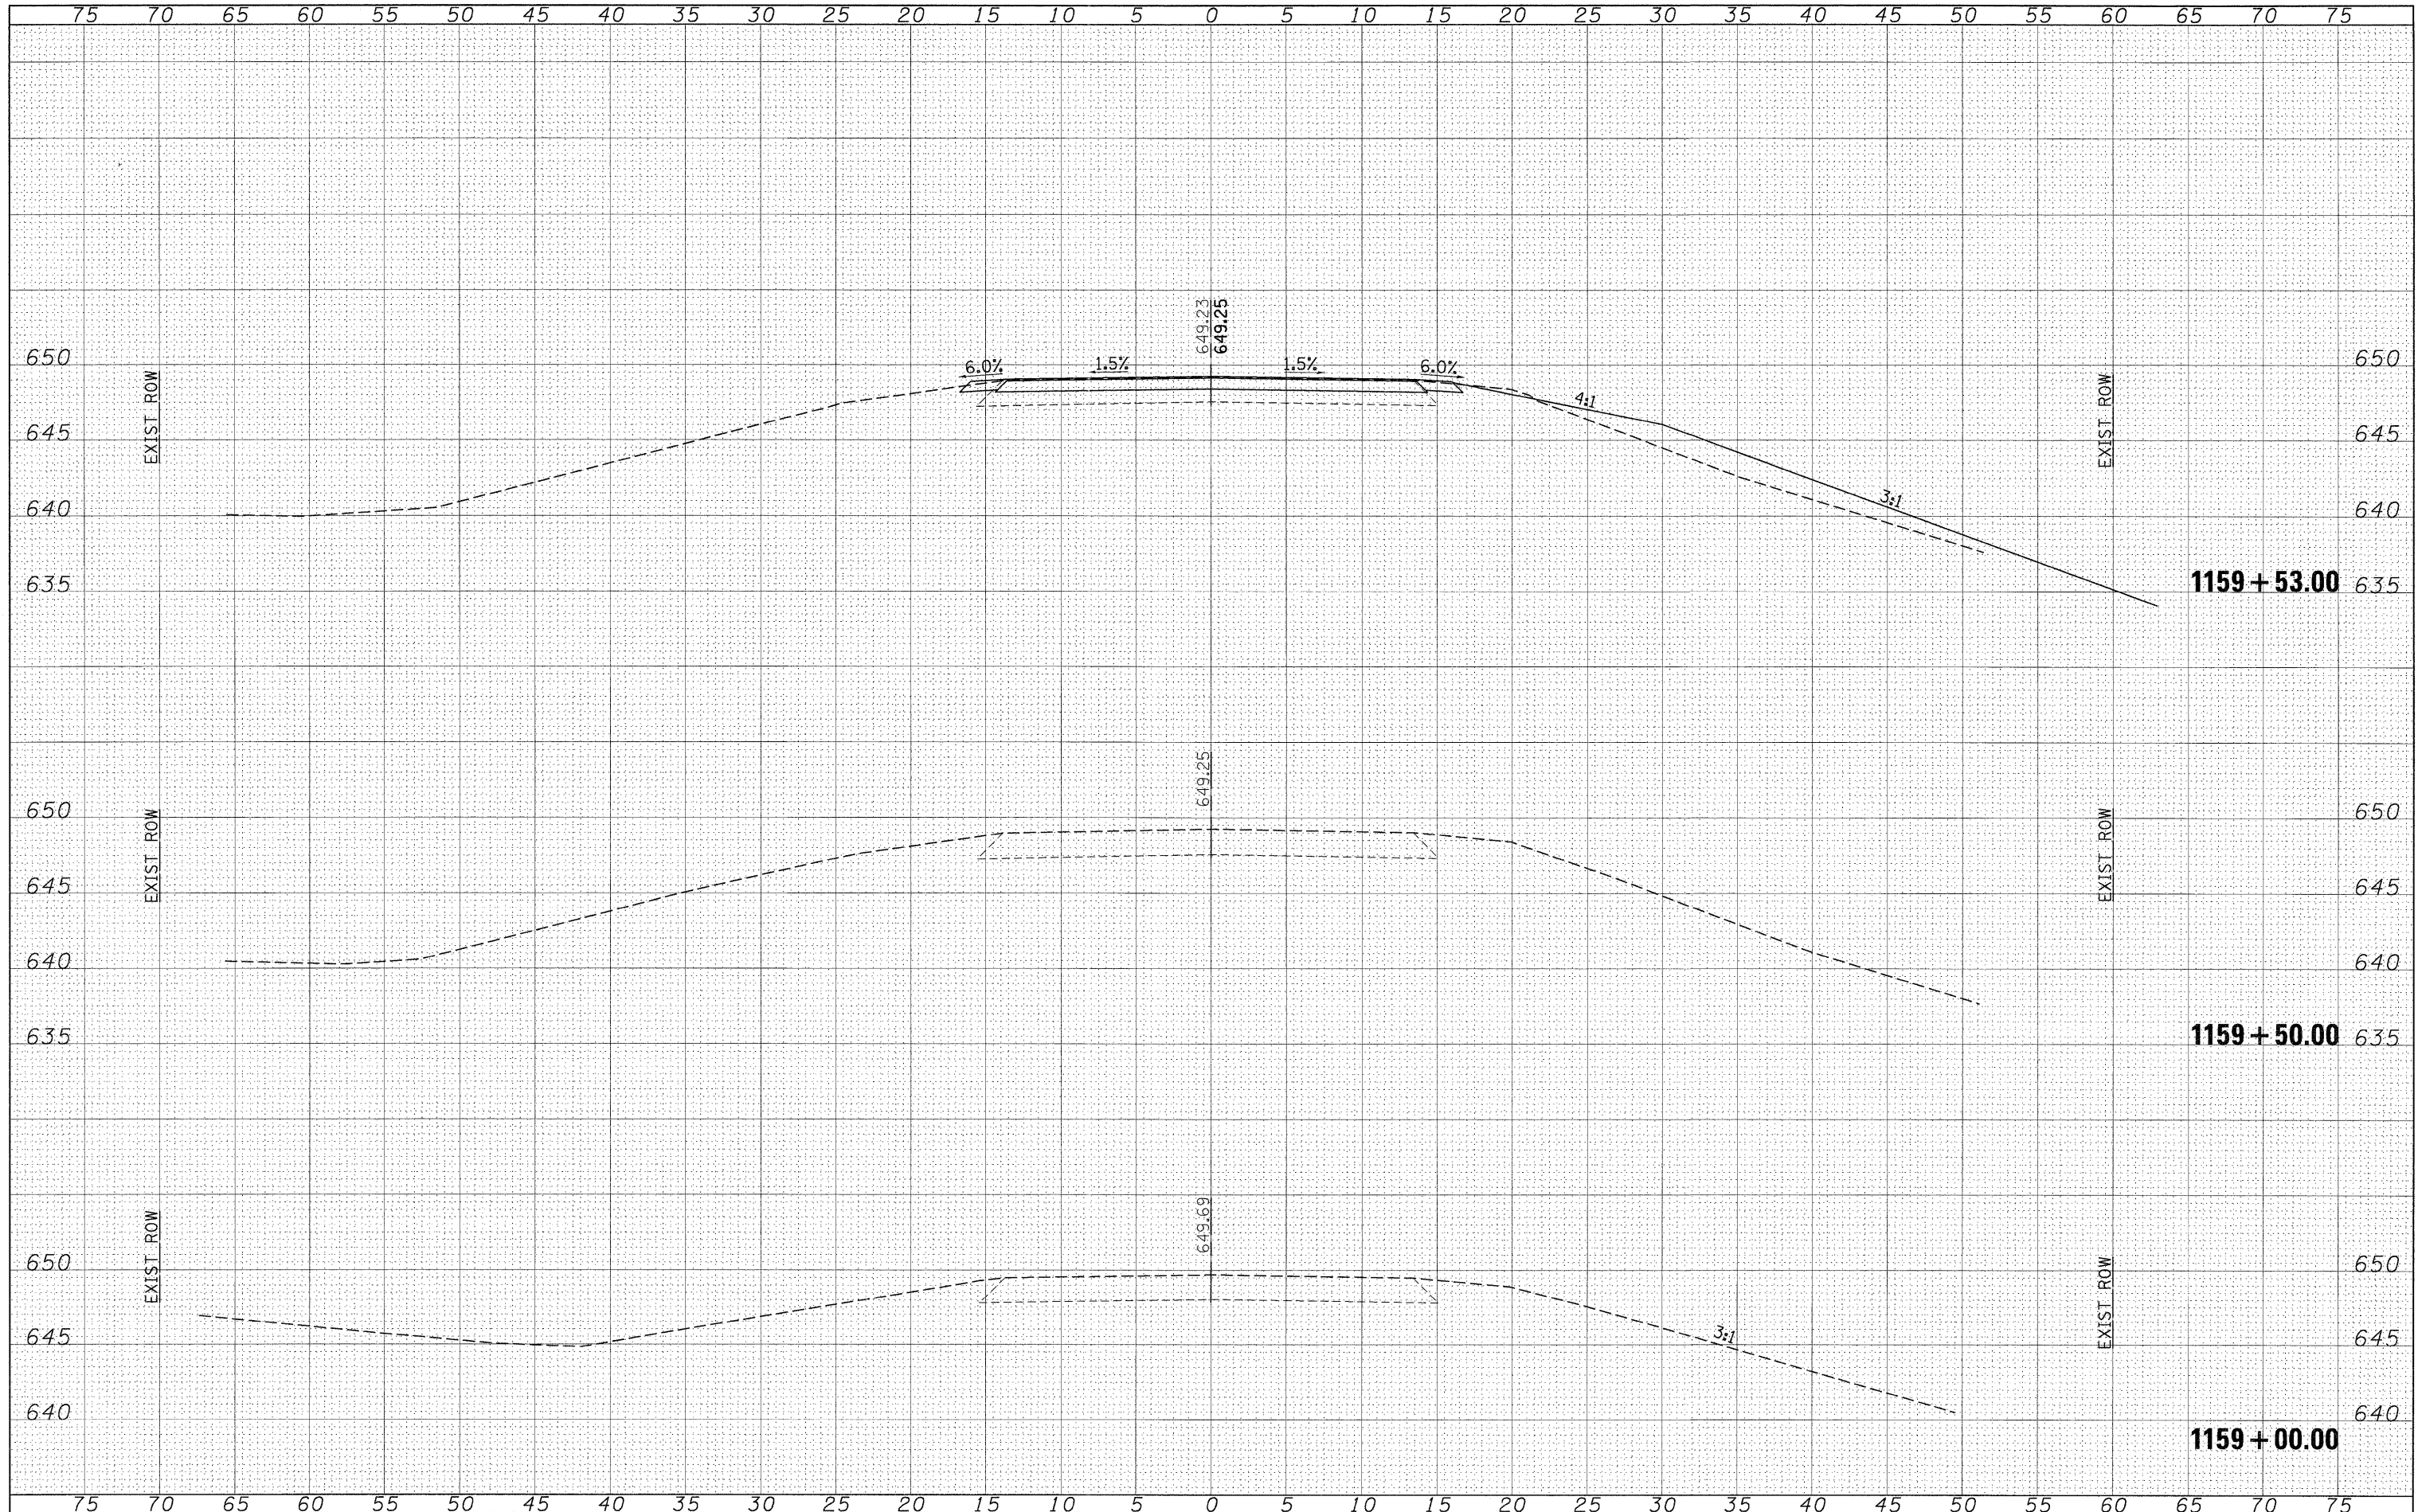

FILE NAME =
 c:\pwork\k\p\WIDOT\CORNELLM\dms49848\d978869

USER NAME = cornellm
 sh1-0447014-xs.dgn
 PLOT SCALE = 5.0000 "/ IN.
 PLOT DATE = 3/19/2009

DESIGNED -
 DRAWN -
 CHECKED -
 DATE -

REVISED -
 REVISED -
 REVISED -
 REVISED -

**STATE OF ILLINOIS
 DEPARTMENT OF TRANSPORTATION**

**CROSS SECTIONS
 SN 044-7014**

SCALE: 1"=5' SHEET NO. OF SHEETS STA. 1159+00.00 TO STA. 1159+53.00

F.A.P. RTE. 881/329	SECTION 35B-1/18B-1	COUNTY JOHNSON/PERRY	TOTAL SHEETS 26	SHEET NO. 11
CONTRACT NO. 78069				
FED. ROAD DIST. NO. ILLINOIS FED. AID PROJECT				