


DATE	
BY	
SURVEYED	
PLOTTED	
TEMPLATE	
NOTE BOOK	
AREAS CHECKED	
NO.	

DATE	
BY	
SURVEYED	
PLOTTED	
TEMPLATE	
NOTE BOOK	
AREAS CHECKED	
NO.	

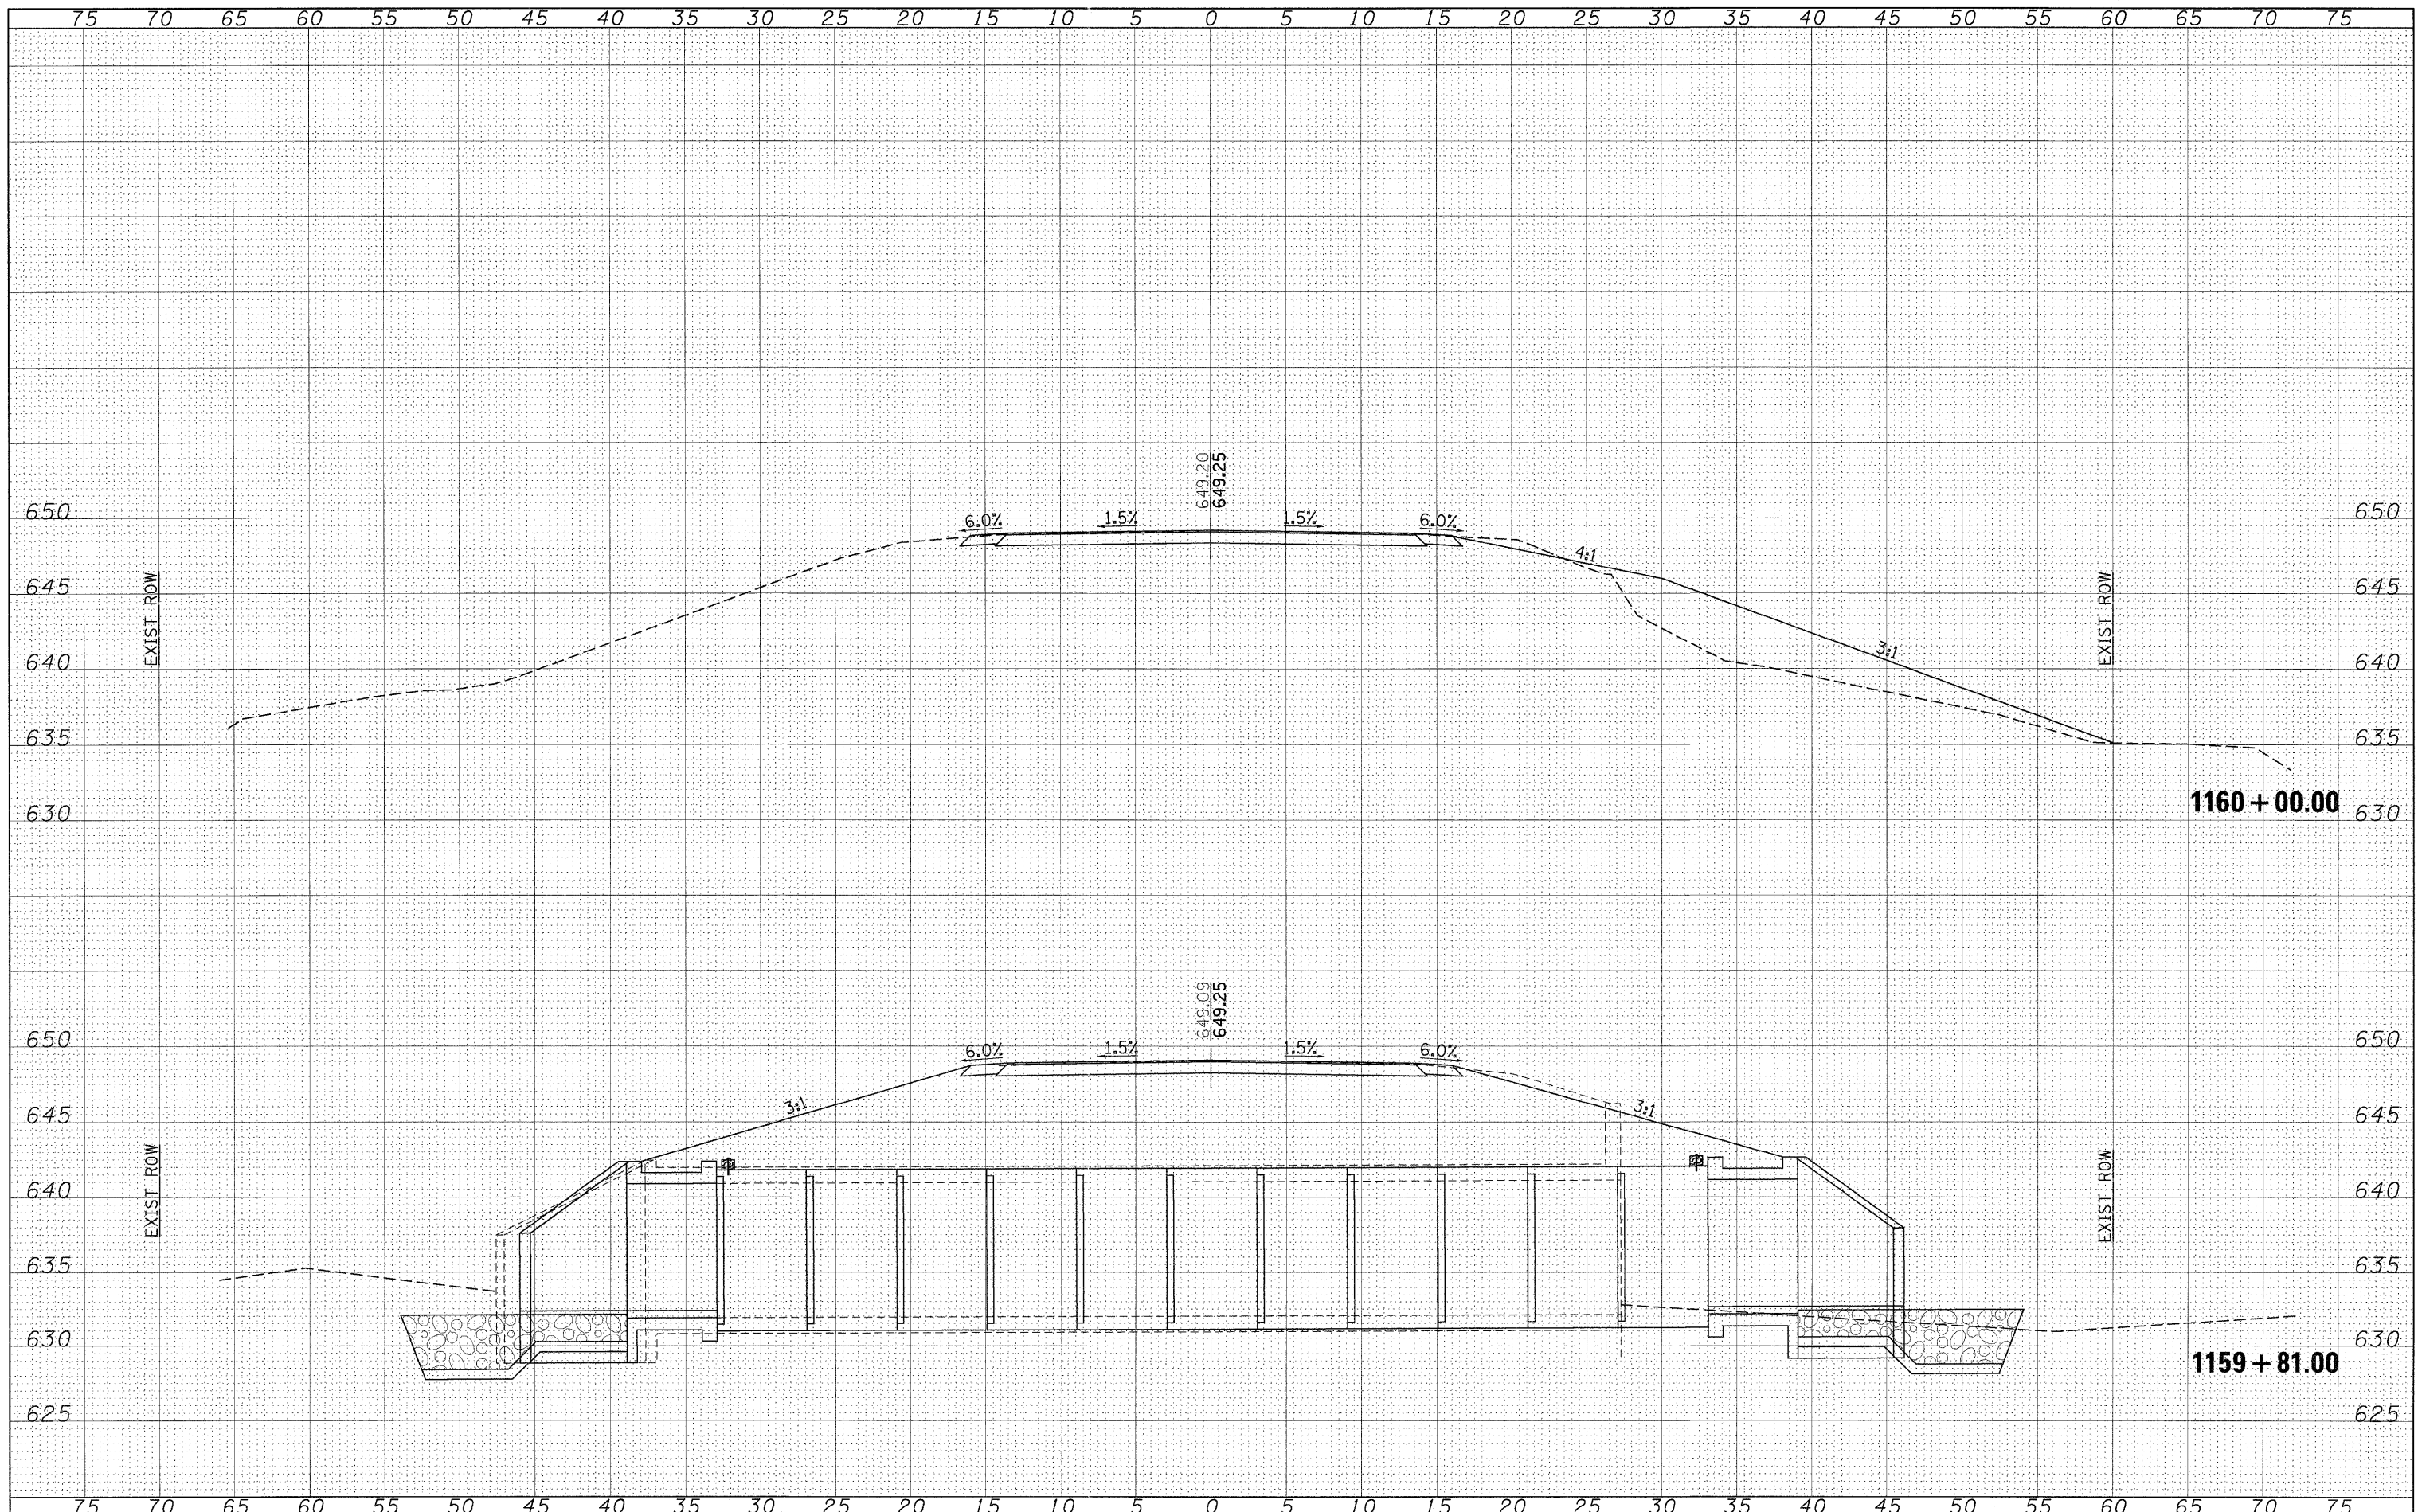

FILE NAME =	USER NAME = cornell1m	DESIGNED -	REVISED -	<b>STATE OF ILLINOIS DEPARTMENT OF TRANSPORTATION</b>	<b>CROSS SECTIONS SN 044-7014</b>			F.A.P. RTE.	SECTION	COUNTY	TOTAL SHEETS	SHEET NO.			
c:\pw_work\K\PWID0\CORNELLM\dms49840\978869	sh-t-0447014-rs.dgn	DRAWN -	REVISED -		SCALE: 1"=5'	SHEET NO.	OF	SHEETS	STA. 1159+81.00	TO STA. 1160+00.00	881/329	35B-1/18B-1	JOHNSON/PERRY	26	12
	PLOT SCALE = 5,0000 ' / IN.	CHECKED -	REVISED -												
	PLOT DATE = 3/19/2009	DATE -	REVISED -												
CONTRACT NO. 78069											ILLINOIS FED. AID PROJECT				