


TYPICAL SECTION WITHIN PAVEMENT REMOVAL

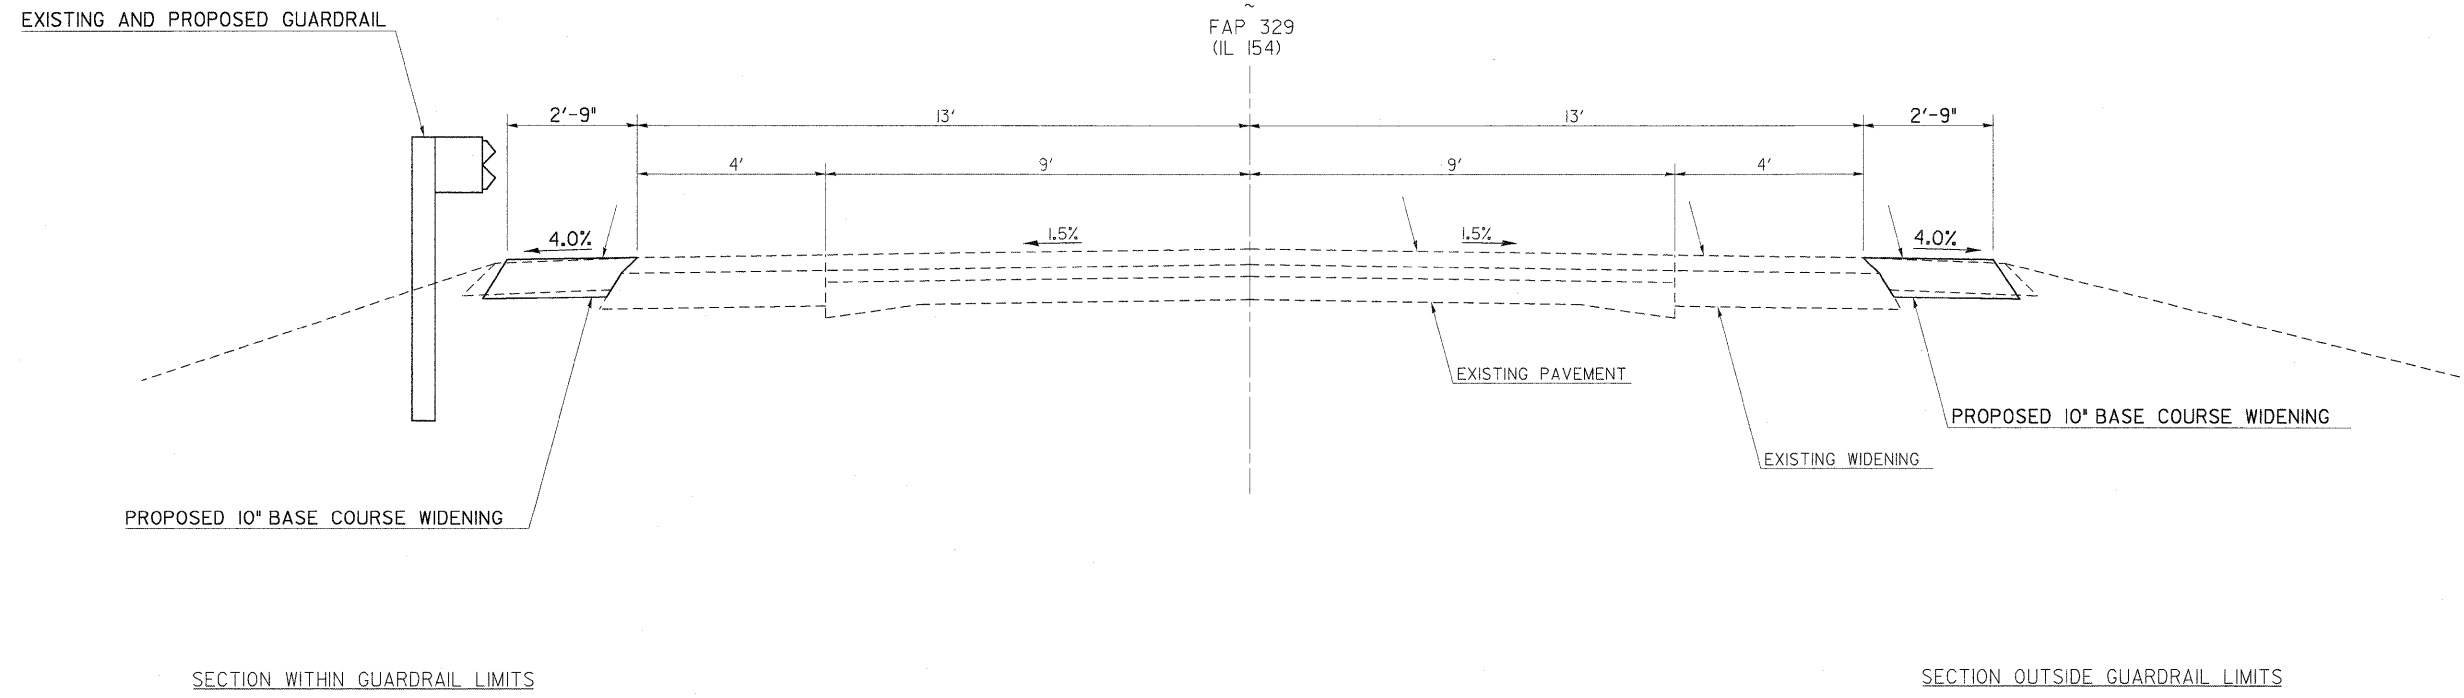

TYPICAL SECTION OUTSIDE PAVEMENT REMOVAL

|   |                      |            |           |   |  |                     |              |                     |             |                  |              |           |
|---|----------------------|------------|-----------|---|--|---------------------|--------------|---------------------|-------------|------------------|--------------|-----------|
| FILE NAME =   | USER NAME = cornellm | DESIGNED - | REVISED - | <b>STATE OF ILLINOIS<br/>DEPARTMENT OF TRANSPORTATION</b> | <b>TYPICAL SECTION<br/>SN 073-7053</b> |                     |              | F.A.P. RTE.         | SECTION     | COUNTY           | TOTAL SHEETS | SHEET NO. |
| ct:\pw_work\pwidot\cornellm\dms49840\d998069_sht_niso.dgn |                      | DRAWN -    | REVISED - |   | SCALE:                                 | SHEET NO. OF SHEETS | STA. TO STA. | 88/329              | 35B-1/18B-1 | JOHNSON/PERRY    | 26           | 15        |
|   |                      | CHECKED -  | REVISED - |   |  |                     |              | CONTRACT NO. 78069  |             |                  |              |           |
|   |                      | DATE       | REVISED   |   |  |                     |              | FED. ROAD DIST. NO. | ILLINOIS    | FED. AID PROJECT |              |           |