
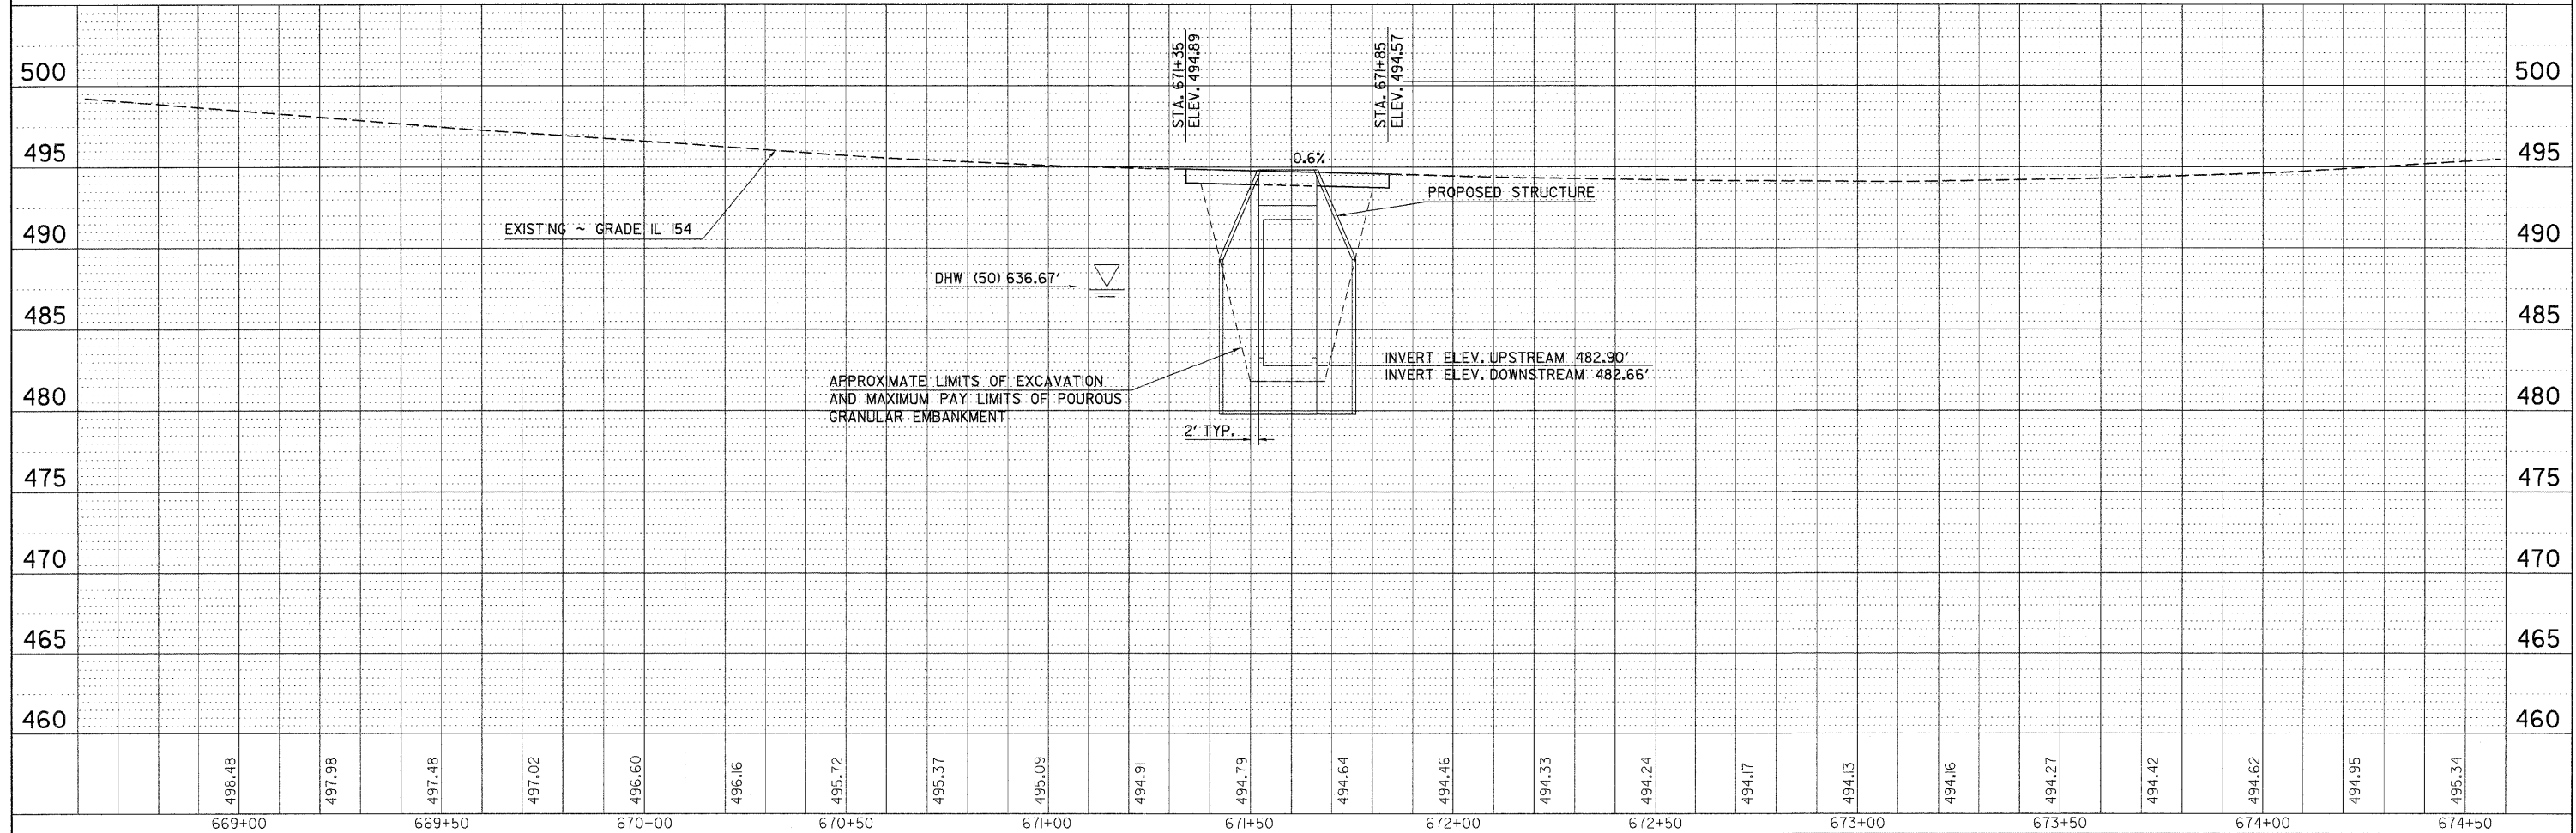


PLAN	SURVEYED	BY	DATE
	PLOTTED		
	CHECKED		
	REVISIONS		
	NO. OF WAY CHECKED		
	CADD FILE NAME		
	NO.		

PROFILE	SURVEYED	BY	DATE
	PLOTTED		
	CHECKED		
	REVISIONS		
	NO. OF WAY CHECKED		
	STRUCTURE NOTATIONS CHECKED		
	NO.		

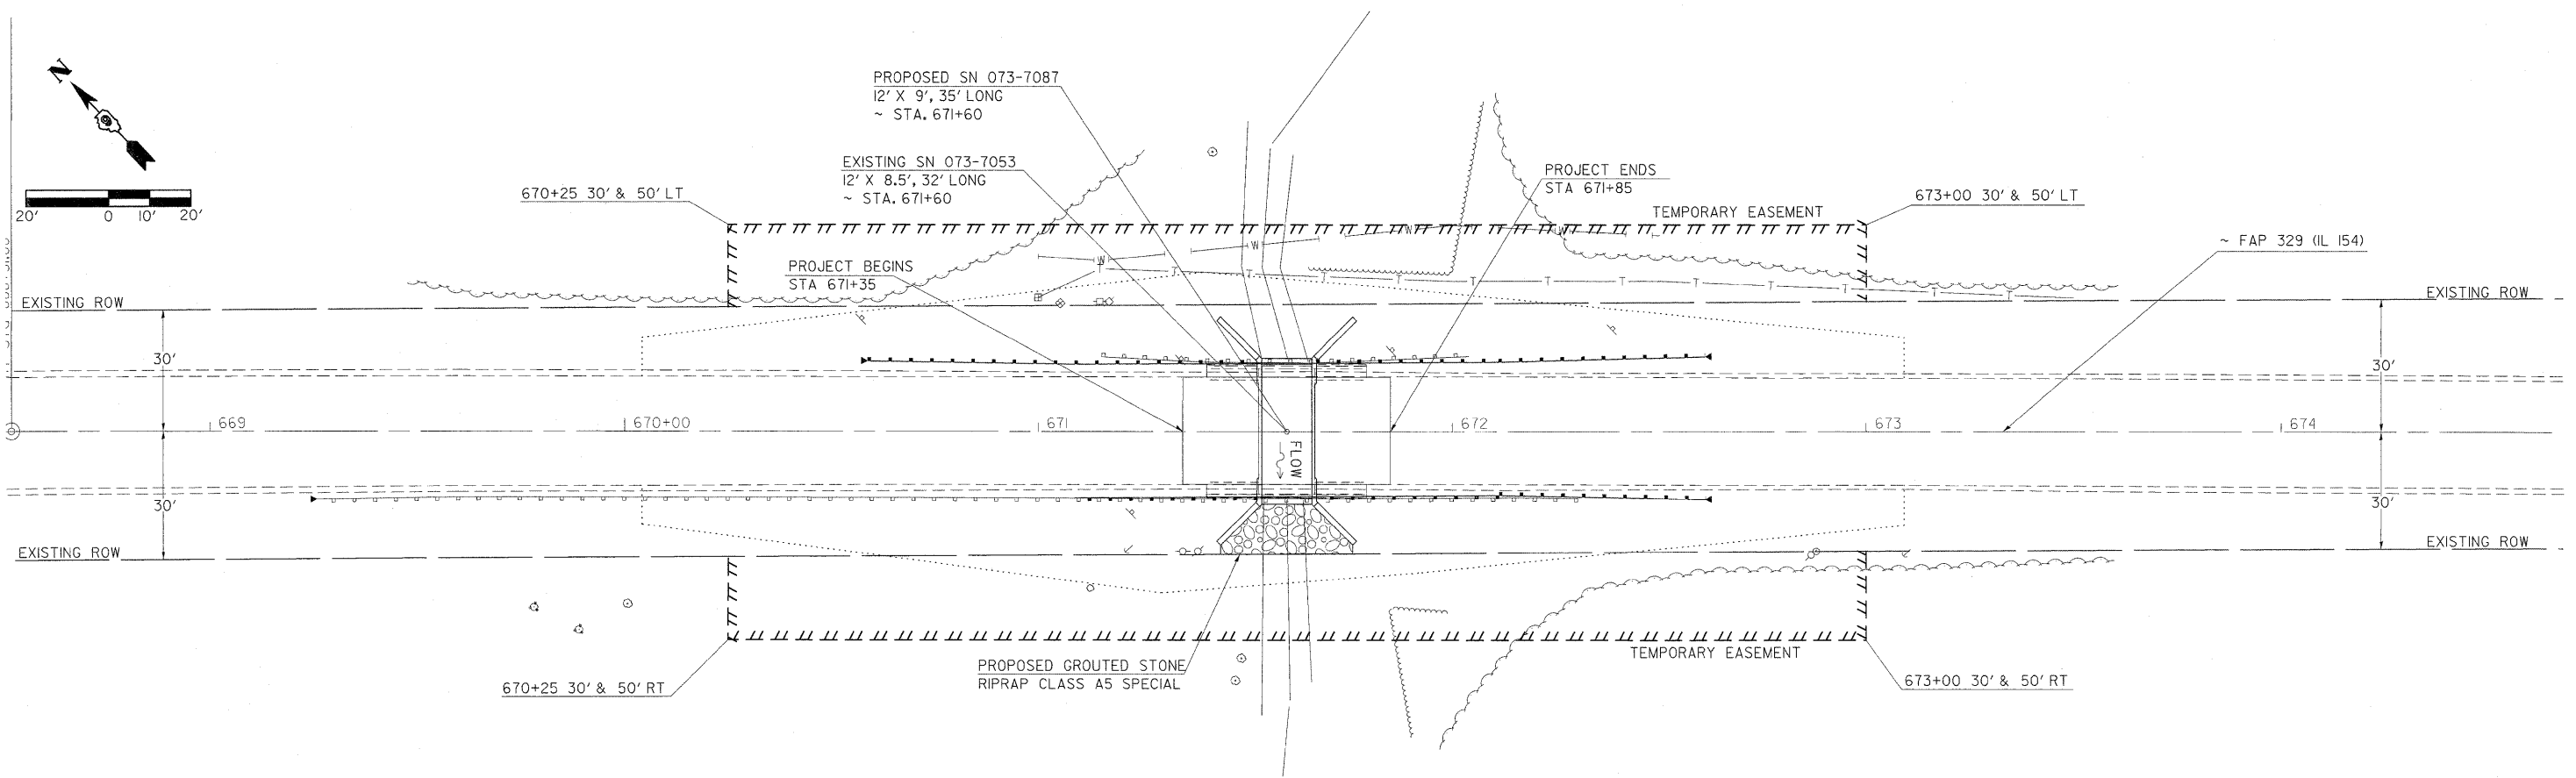

FILE NAME =	USER NAME = cornellm	DESIGNED -	REVISED -	<b>STATE OF ILLINOIS DEPARTMENT OF TRANSPORTATION</b>	<b>PLAN /PROFILE SN 073-7053</b>			F.A.P. RTE.	SECTION	COUNTY	TOTAL SHEETS	SHEET NO.
c:\pw\work\p\idot\cornellm\dms49840\c9782691_sht.pln\p.f.dgn		DRAWN -	REVISED -		881/329	35B-1/18B-1	JOHNSON/PERRY	26	16	CONTRACT NO. 78069		
PLOT SCALE = 20,0000' / IN.		CHECKED -	REVISED -		SCALE: 1"=20'	SHEET NO. OF	SHEETS	STA.	TO STA.	FED. ROAD DIST. NO.	ILLINOIS	FED. AID PROJECT
PLOT DATE = 3/18/2009		DATE -	REVISED -									