


DATE	
BY	
SURVEYED	
PLOTTED	
TEMPLATE	
NOTE BOOK	
AREAS CHECKED	
NO.	

DATE	
BY	
SURVEYED	
PLOTTED	
TEMPLATE	
NOTE BOOK	
AREAS CHECKED	
NO.	

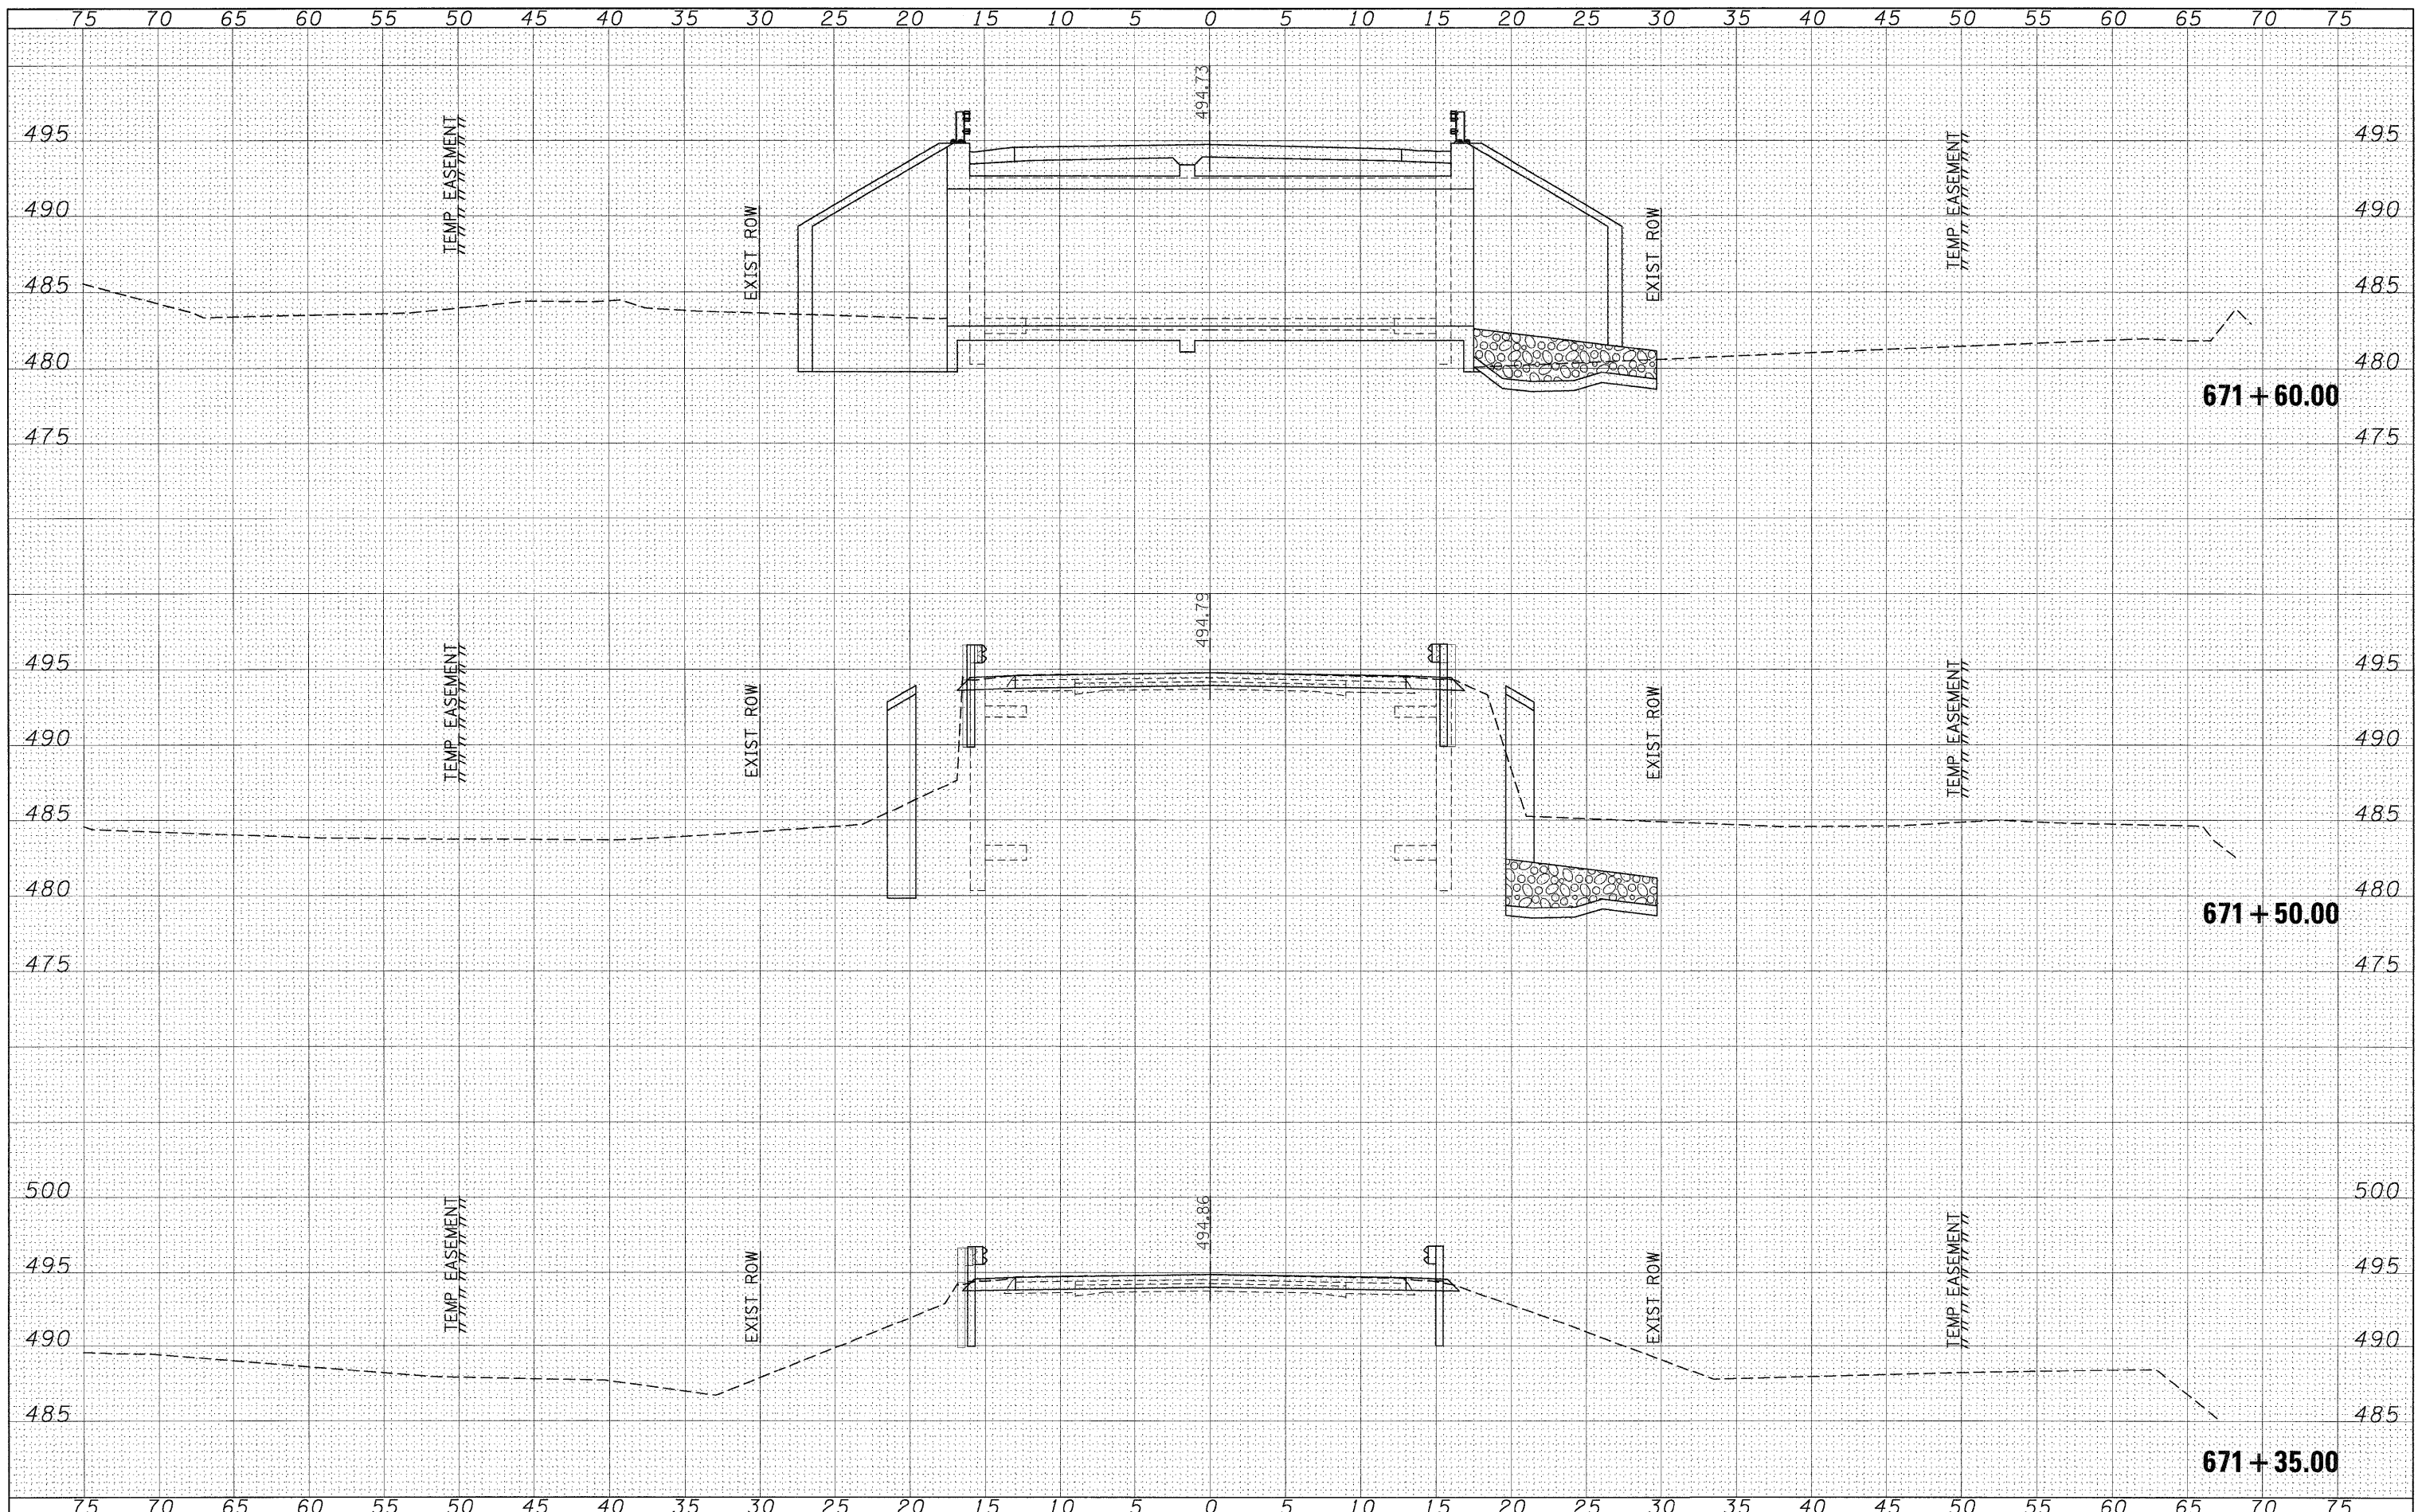

FILE NAME =	USER NAME = cornell1m	DESIGNED -	REVISED -	STATE OF ILLINOIS DEPARTMENT OF TRANSPORTATION	CROSS SECTIONS SN 073-7053			F.A.P. RTE. 881/329	SECTION 35B-1/18B-1	COUNTY JOHNSON/PERRY	TOTAL SHEETS 26	SHEET NO. 25
c:\pw_work\PI\IDOT\CORNELL\M\dms49840\d978869	sh:0737053-xs.dgn	DRAWN -	REVISED -		SCALE: 1"=5'	SHEET NO.	OF	SHEETS	STA. 671+35.00	TO STA. 671+60.00	CONTRACT NO. 78069	
	PLOT SCALE = 5.0000 ' / IN.	CHECKED -	REVISED -								ILLINOIS FED. AID PROJECT	
	PLOT DATE = 3/19/2009	DATE -	REVISED -									