


FINAL SURVEY	BY	DATE
SURVEYED		
PLOTTED		
TEMPLATE		
AREAS		
CHECKED		
NO.		

ORIGINAL SURVEY	BY	DATE
SURVEYED		
PLOTTED		
TEMPLATE		
AREAS		
CHECKED		
NO.		

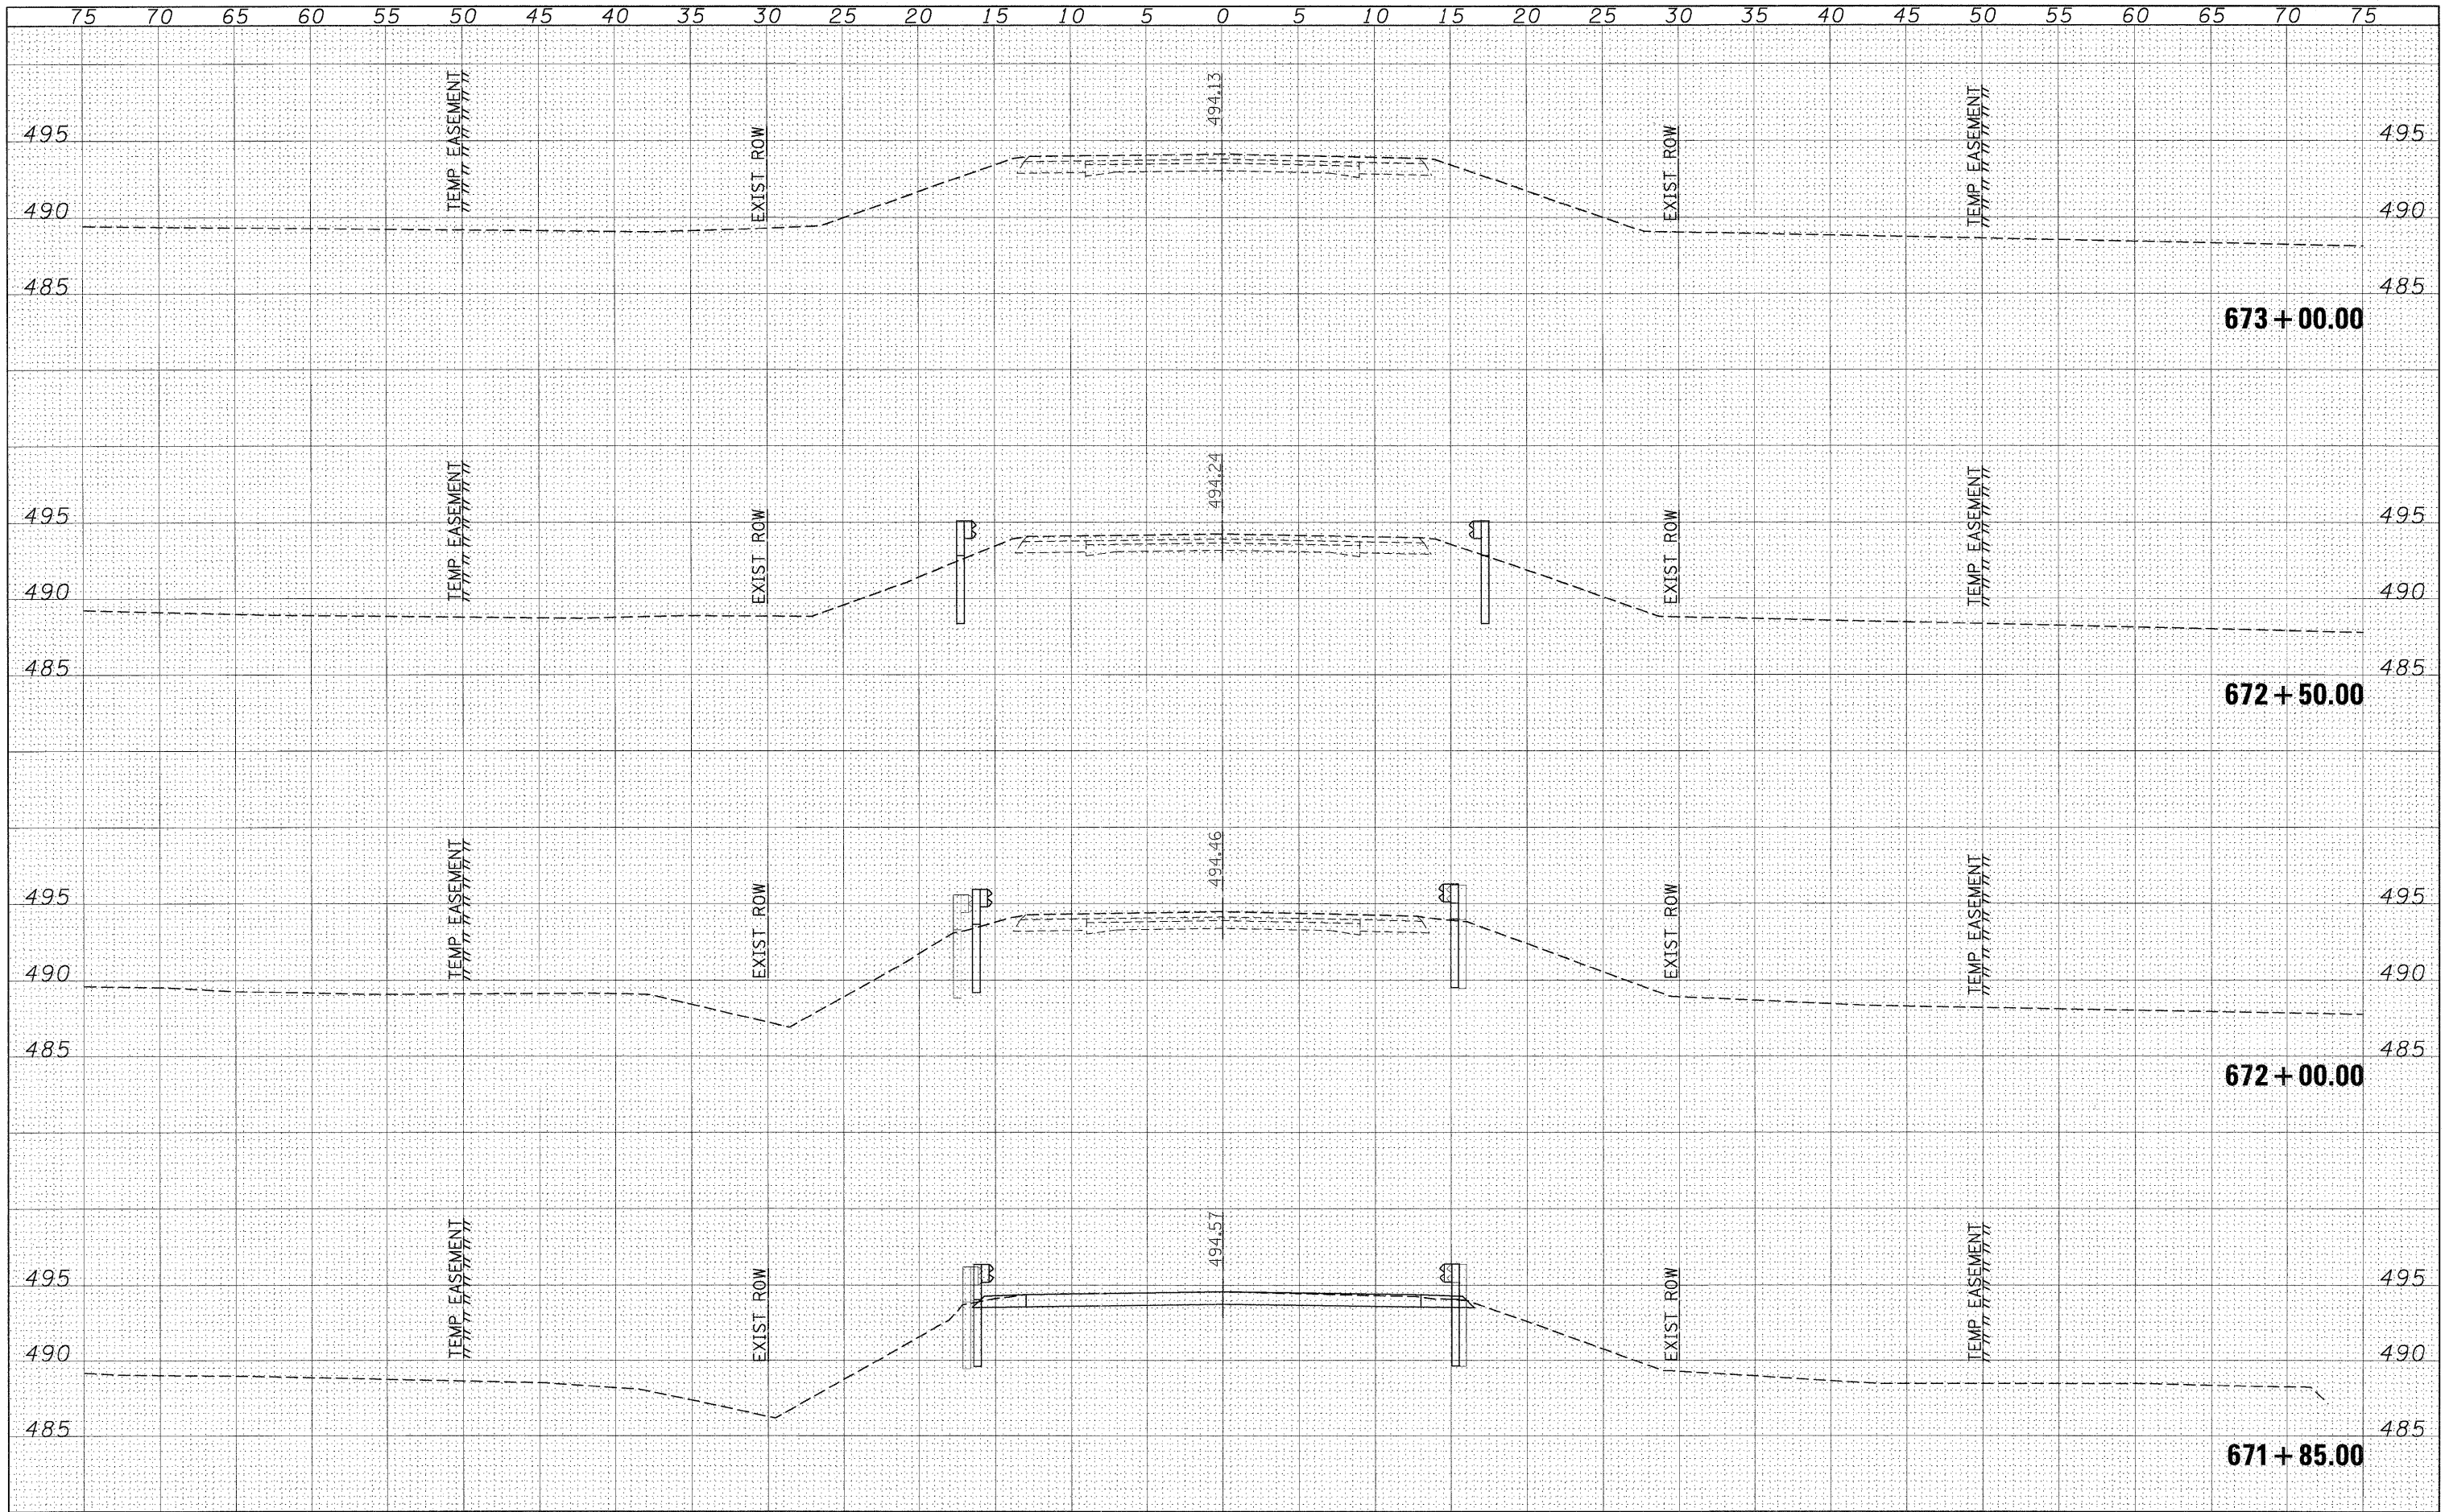

FILE NAME =	USER NAME = cornellm	DESIGNED -	REVISED -	<b>STATE OF ILLINOIS DEPARTMENT OF TRANSPORTATION</b>	<b>CROSS SECTIONS SN 073-7053</b>			F.A.P. RTE.	SECTION	COUNTY	TOTAL SHEETS	SHEET NO.		
ct:\pw-work\PIWIDOT\CORNELLM\dms49840\j978069	sh-t-0737053-xx.dgn	DRAWN -	REVISED -		SCALE: 1"=5'	SHEET NO.	OF	SHEETS	STA. 671+85.00 TO STA. 673+00.00	881/329	35B-1/18B-1	JOHNSON/PERRY	26	26
	PLOT SCALE = 5.0000' / IN.	CHECKED -	REVISED -									CONTRACT NO. 78069		
	PLOT DATE = 3/19/2009	DATE -	REVISED -									ILLINOIS FED. AID PROJECT		