


TYPICAL SECTION MAIN ST.

IL 13/127
(Main St. - looking north)

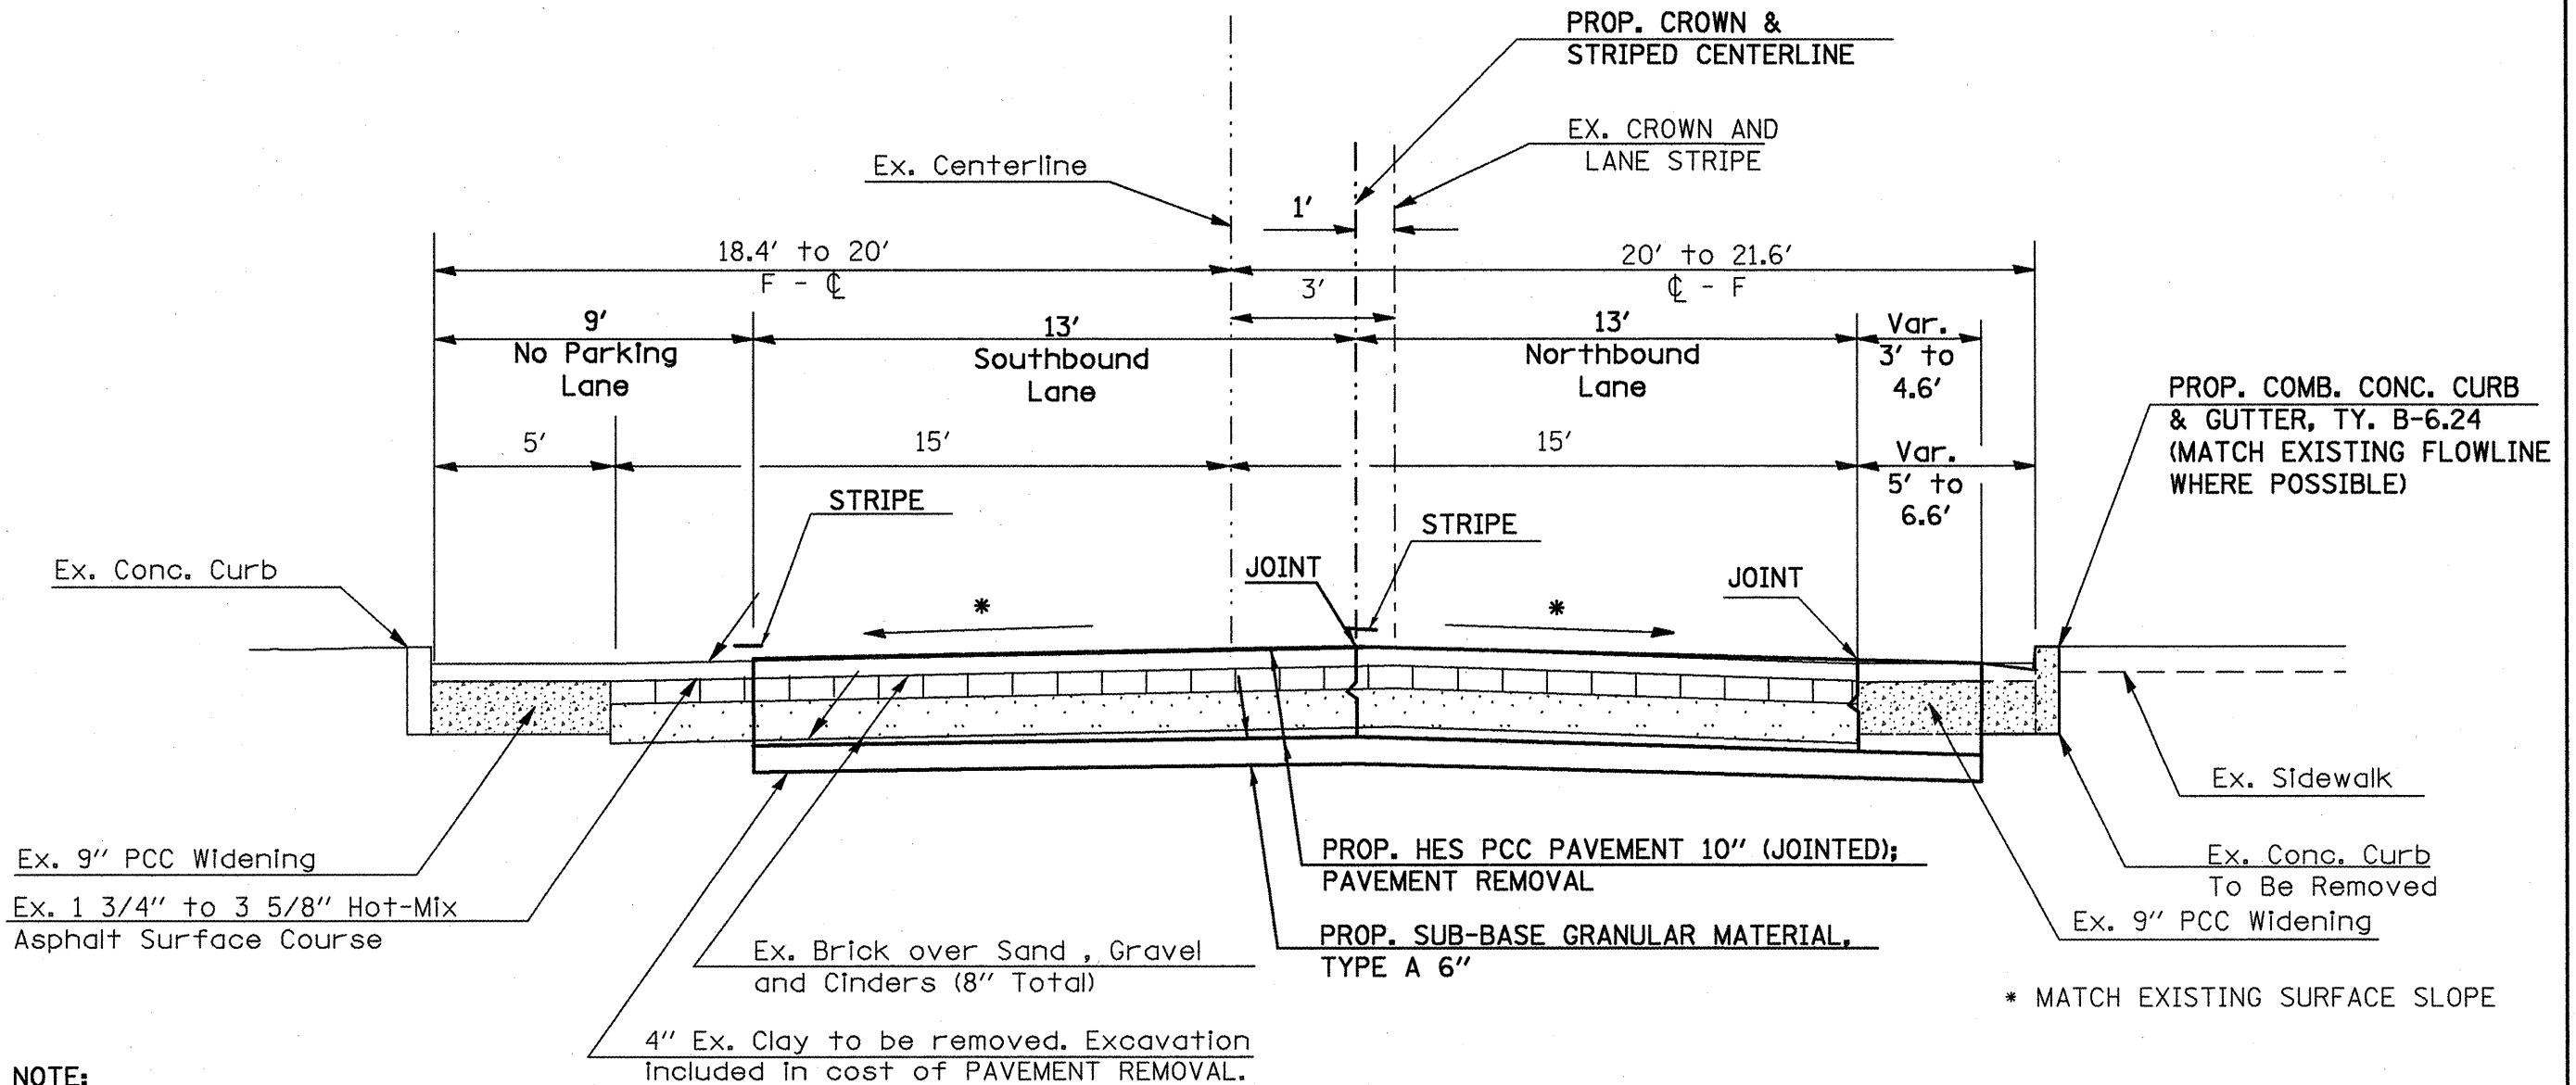

NOTE:
HIGHWAY STANDARD 420101-04 TO BE USED FOR CONSTRUCTION OF PROPOSED PCC PAVEMENT 10" (JOINTED). LANE WIDTHS WILL BE AS SHOWN ON TYPICALS. BAM WILL NOT BE ALLOWED.

TO BE USED:
STA. 1262+51 TO STA. 1264+93

*FAP 42/841

FILE NAME =	USER NAME = mcoordkr	DESIGNED -	REVISED -	STATE OF ILLINOIS DEPARTMENT OF TRANSPORTATION	TYPICALS MAIN ST.	F.A.P. RTE.	SECTION	COUNTY	TOTAL SHEETS	SHEET NO.	
or\pw\work\PW\DOT\MCCORDKR\d0126164\781	7-ahh-misc.dgn	DRAWN -	REVISED -			---	---	PERBY	24	5	
	PLOT SCALE = 1/8" = 1' / IN.	CHECKED -	REVISED -			CONTRACT NO. 78117					
	PLOT DATE = 3/23/2009	DATE -	REVISED -			FED. ROAD DIST. NO. [ILLINOIS] FED. AID PROJECT					