


PERRY COUNTY COURT HOUSE

PCC PAVEMENT LAYOUT DETAIL

PR. HIGH-EARLY STRENGTH
PCC PAVEMENT 10"
144' EAST OF STA. 1265+14.6
TO STA. 1266+75

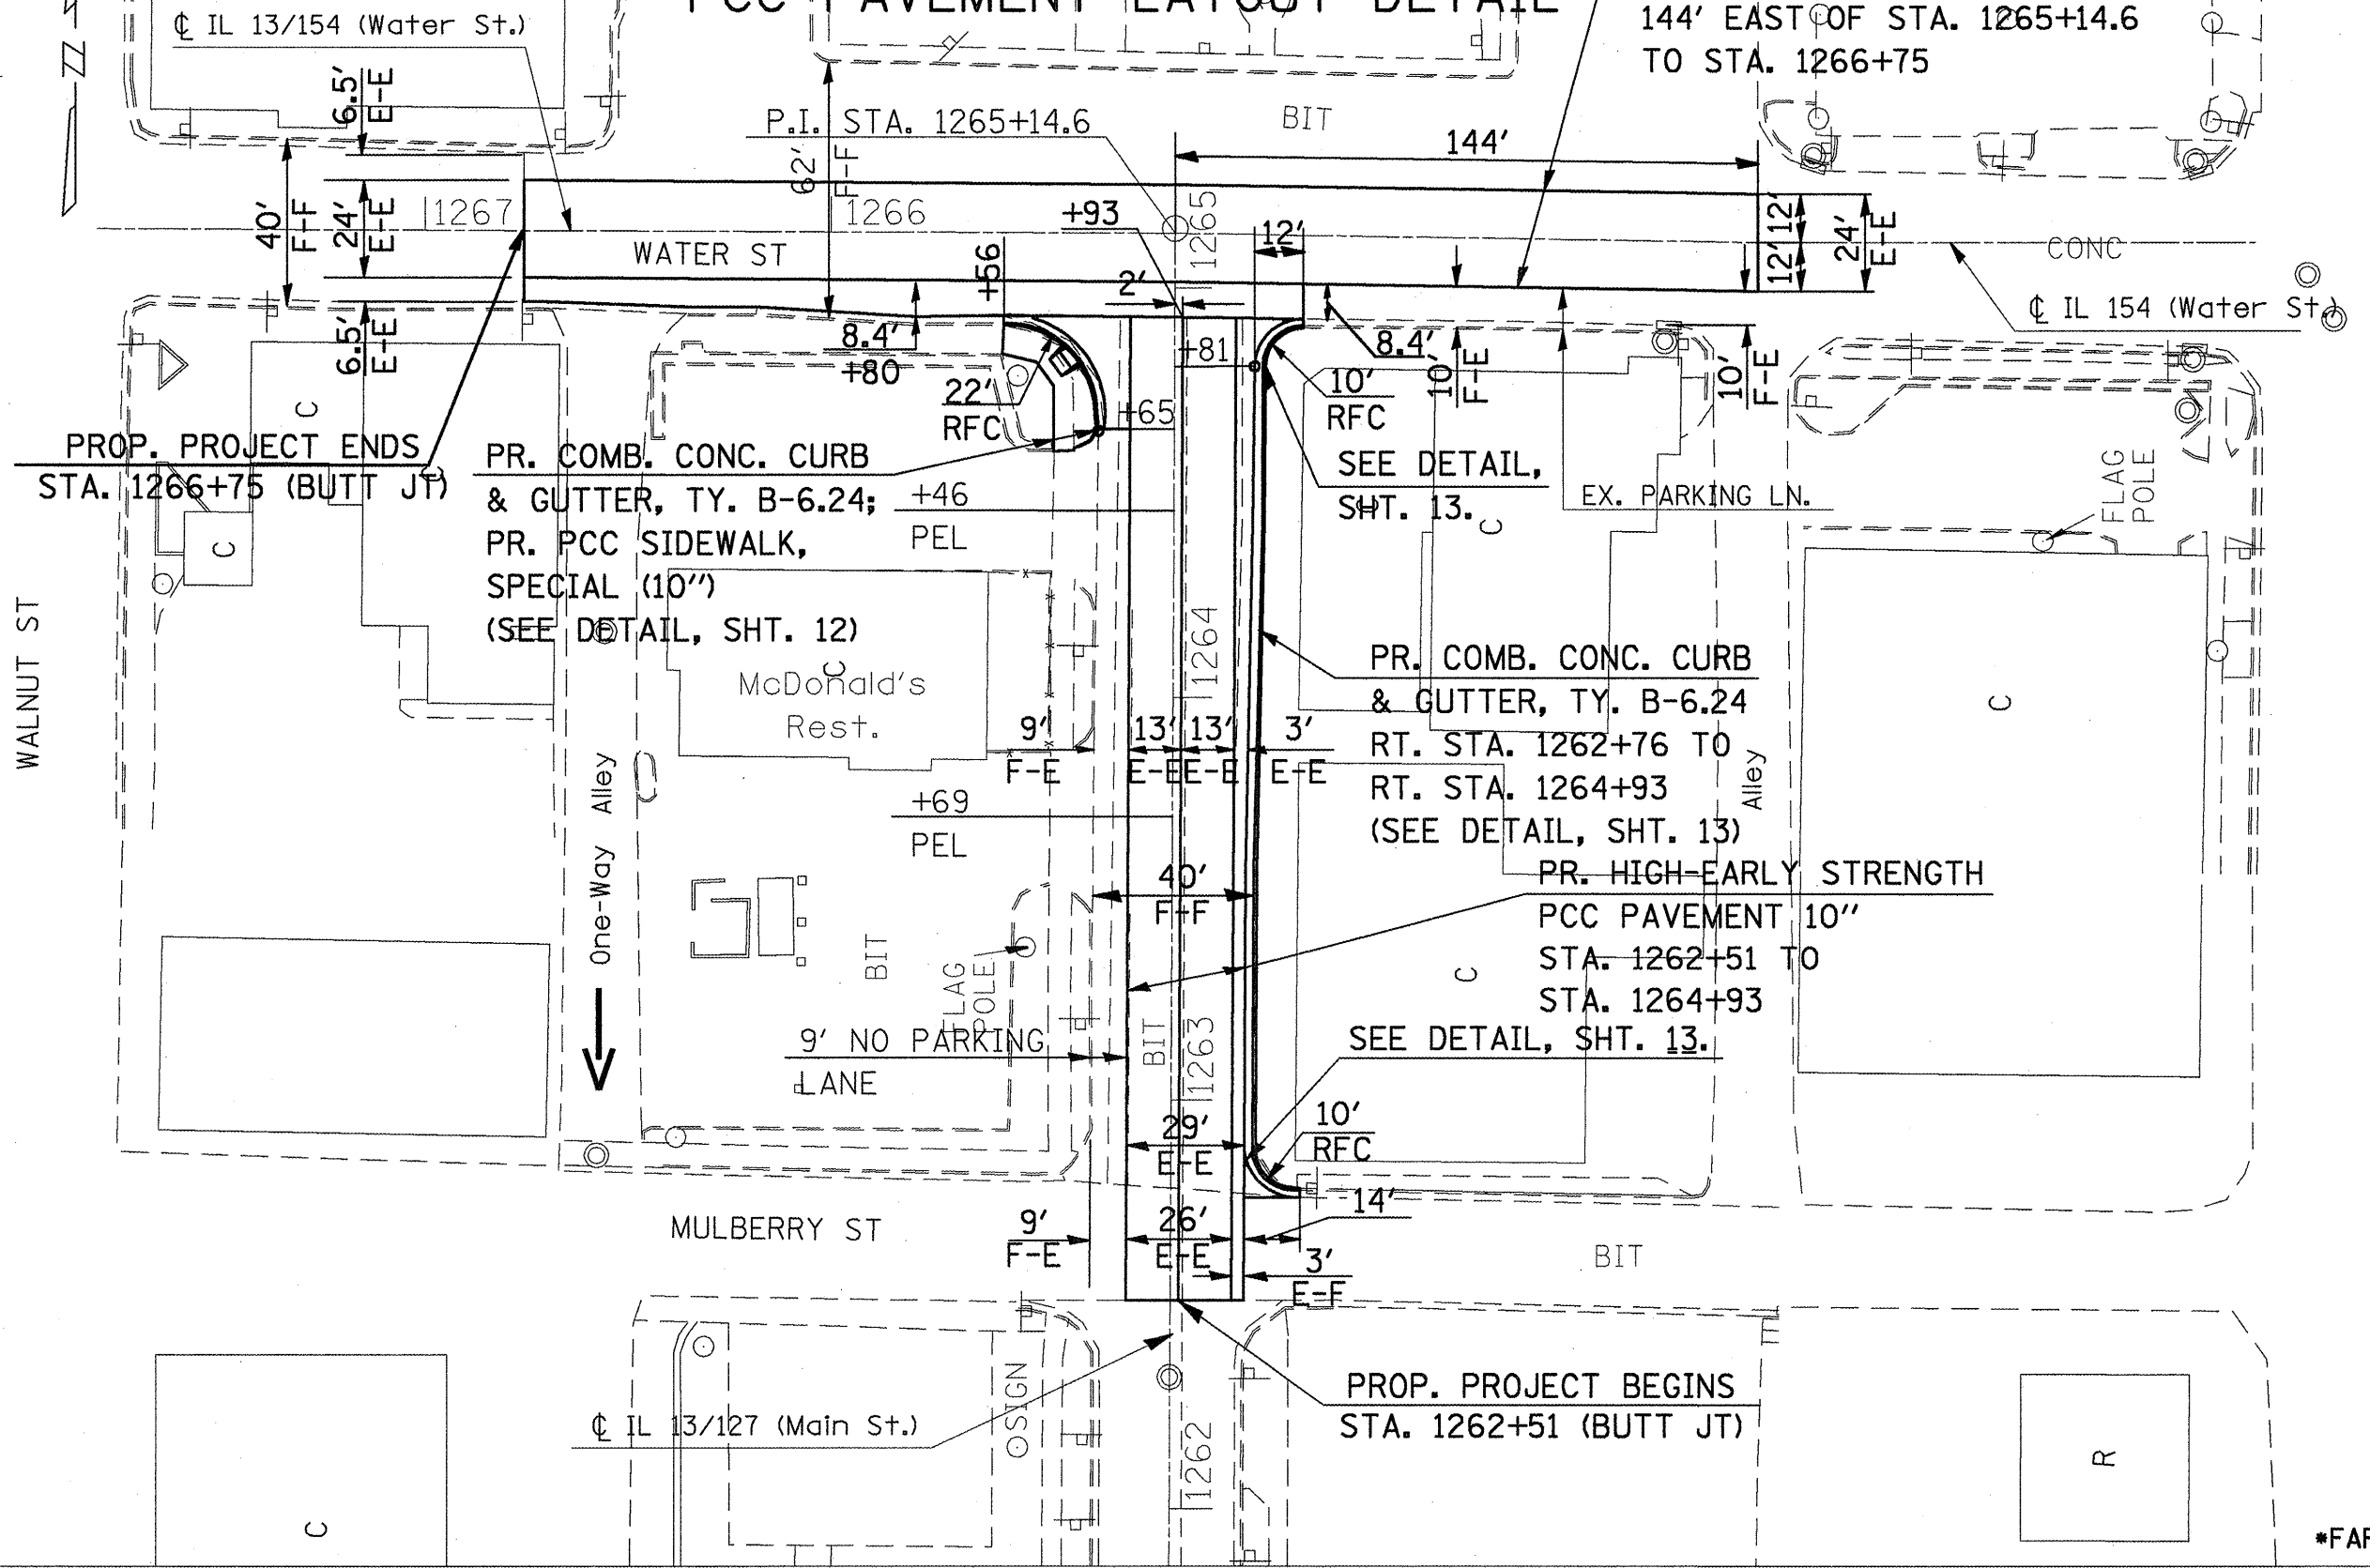

PROP. PROJECT ENDS
STA. 1266+75 (BUTT JT)

PR. COMB. CONC. CURB
& GUTTER, TY. B-6.24; +46
PR. PCC SIDEWALK,
SPECIAL (10")
(SEE DETAIL, SHT. 12)

PR. COMB. CONC. CURB
& GUTTER, TY. B-6.24
RT. STA. 1262+76 TO
RT. STA. 1264+93
(SEE DETAIL, SHT. 13)

PR. HIGH-EARLY STRENGTH
PCC PAVEMENT 10"
STA. 1262+51 TO
STA. 1264+93
SEE DETAIL, SHT. 13.

PROP. PROJECT BEGINS
STA. 1262+51 (BUTT JT)

*FAP 42/841

FILE NAME =	USER NAME = mccordkr	DESIGNED -	REVISED -	STATE OF ILLINOIS DEPARTMENT OF TRANSPORTATION	PCC PAVEMENT LAYOUT DETAIL	F.A. RTE.:	SECTION	COUNTY	TOTAL SHEETS	SHEET NO.
at:\pwork\NPWIDOT\MCCORDKR\d0128164\781	7-sht-miso.dgn	DRAWN -	REVISED -			---	(8.103.108) I-1	PERRY	24	10
	PLOT SCALE = 100.0000 / IN.	CHECKED -	REVISED -							
	PLOT DATE = 3/23/2009	DATE -	REVISED -							
						SCALE: _____	SHEET NO. _____ OF _____ SHEETS		STA. _____ TO STA. _____	
						ILLINOIS FED. AID PROJECT				