
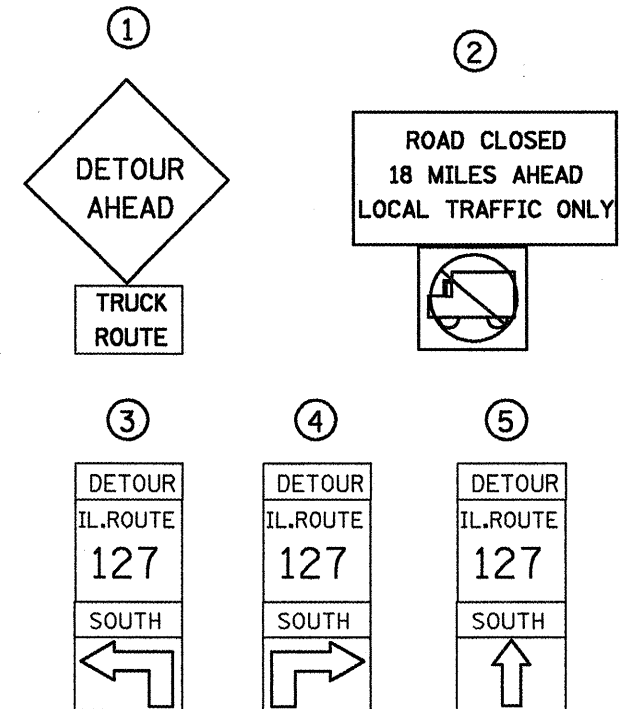


# IL 127 SOUTHBOUND DETOUR

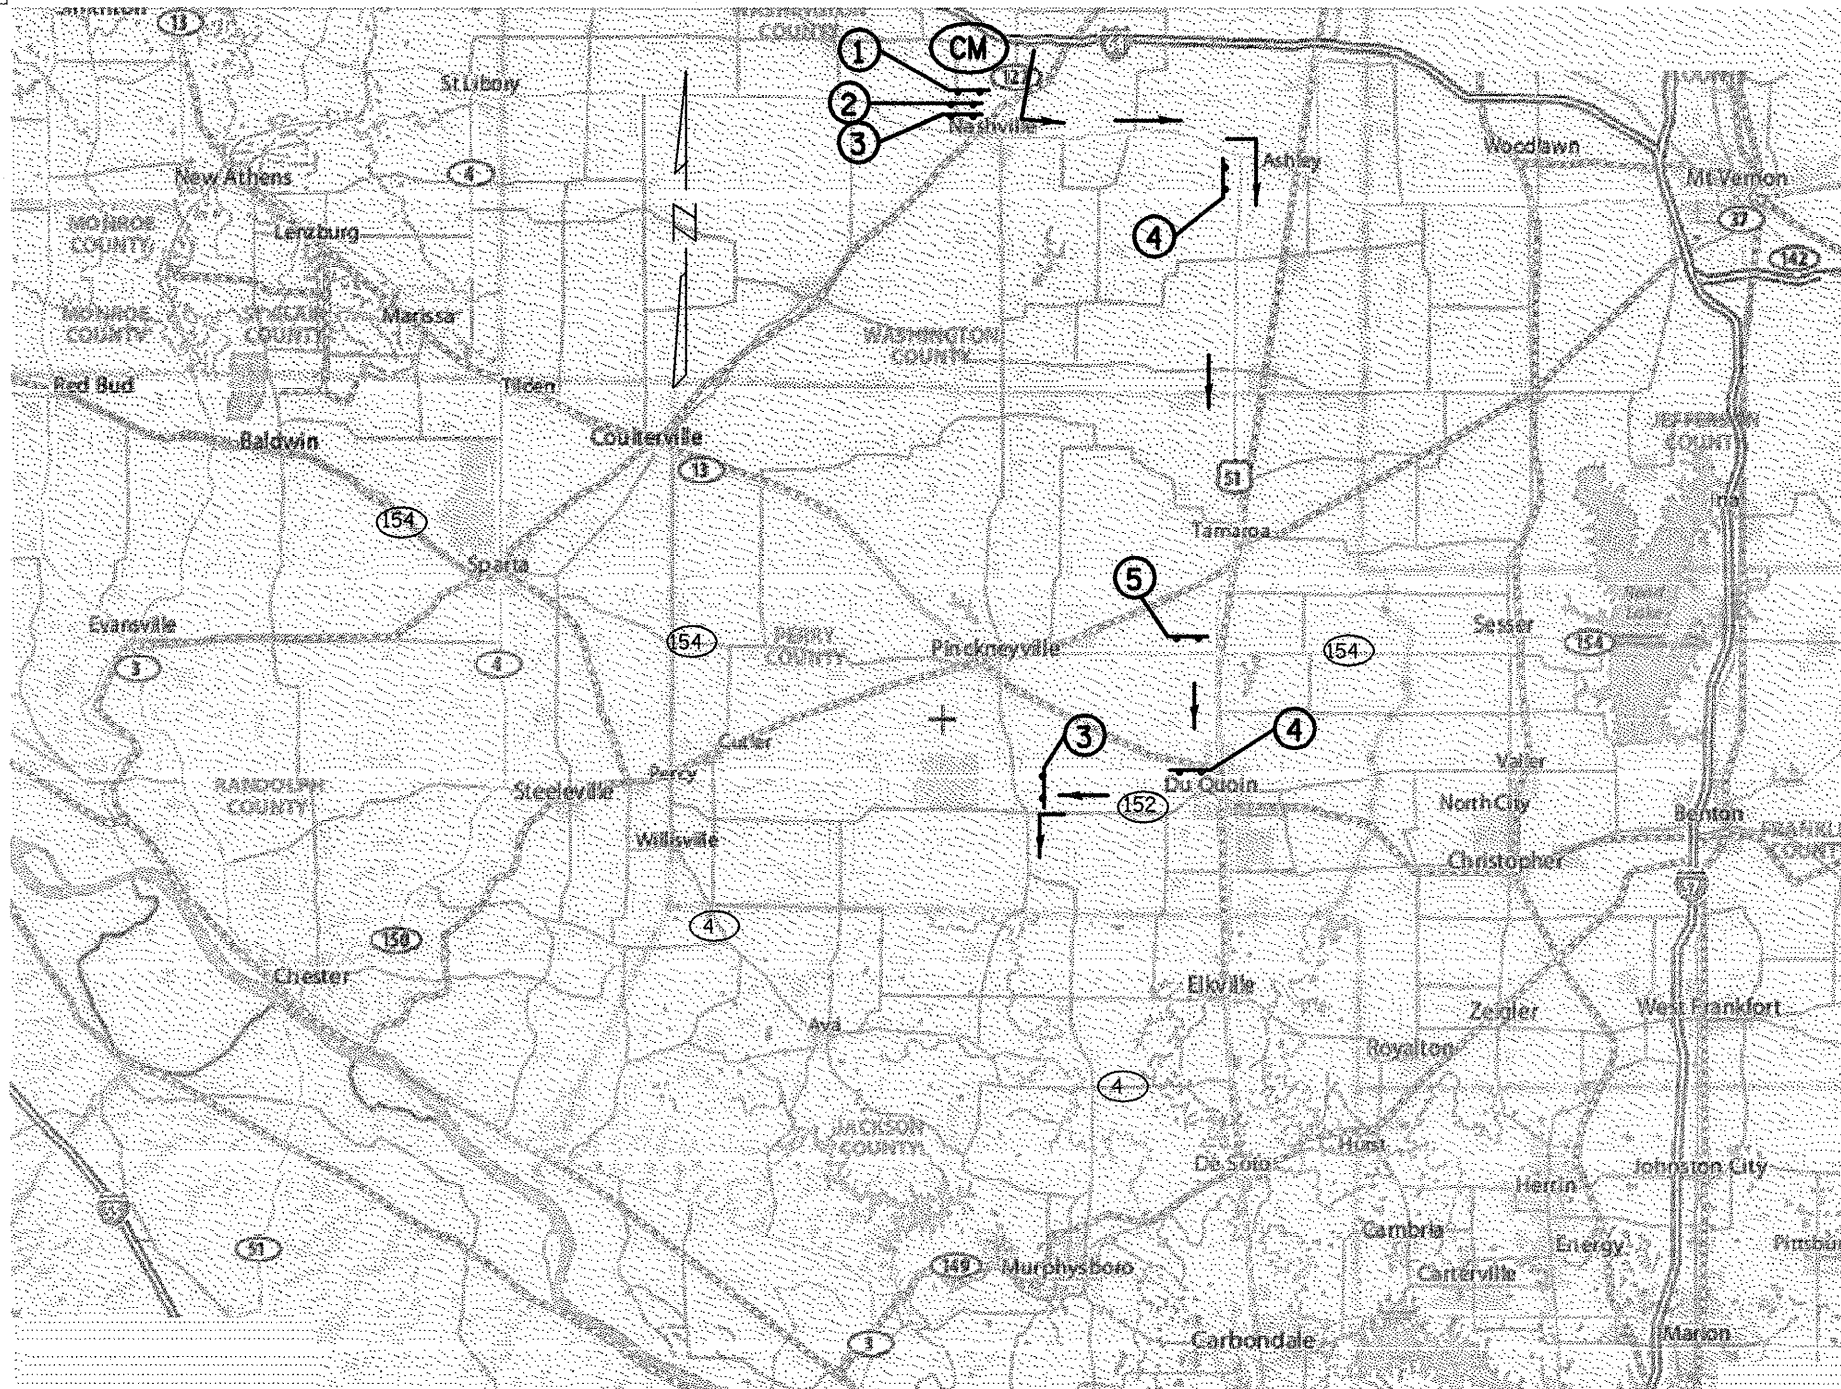

**CM** CHANGEABLE MESSAGE SIGN LOCATION

DETOUR ROUTE GOES THROUGH NASHVILLE,  
TAMAROA AND DUQUOIN

\*FAP 42/841

FILE NAME =  
c:\pwwork\pwwork\MCCORDKR\d0128164\781

USER NAME = mcoordkr  
7-sh1-misc.dgn  
PLOT SCALE = 1/8" = 100.0000' / IN.  
PLOT DATE = 3/23/2009

DESIGNED -  
DRAWN -  
CHECKED -  
DATE -

REVISED -  
REVISED -  
REVISED -  
REVISED -

**STATE OF ILLINOIS  
DEPARTMENT OF TRANSPORTATION**

**DETOUR SIGNING  
SOUTHBOUND IL 127**

SCALE: SHEET NO. OF SHEETS STA. TO STA.

F.A. RTE.	SECTION	COUNTY	TOTAL SHEETS	SHEET NO.
127	(8.103.1081)-1	PERRY	24	19
CONTRACT NO. 78117				
ILLINOIS FED. AID PROJECT				