
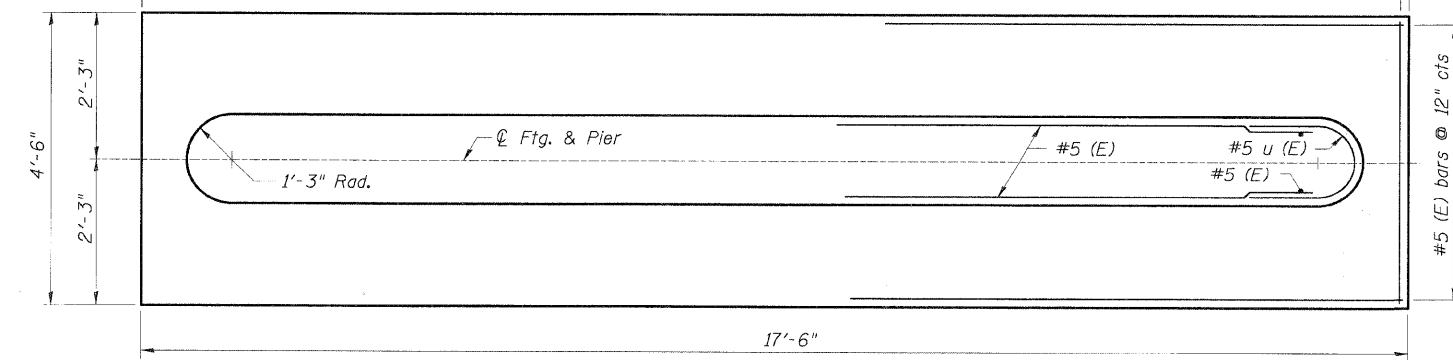
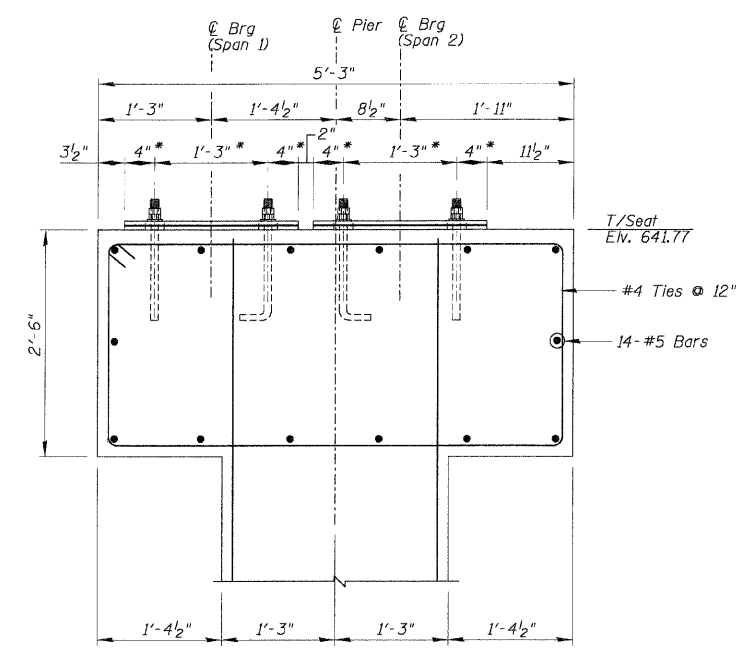
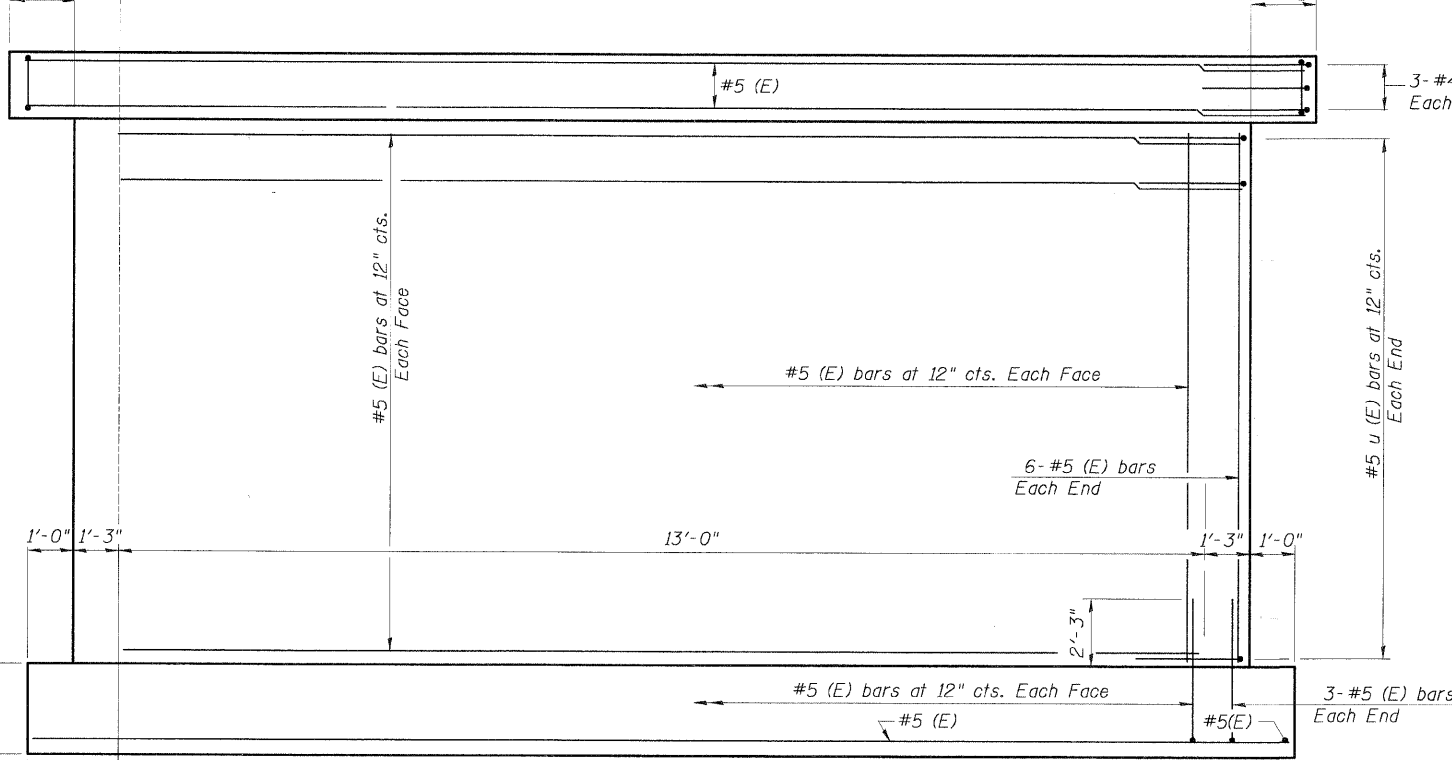
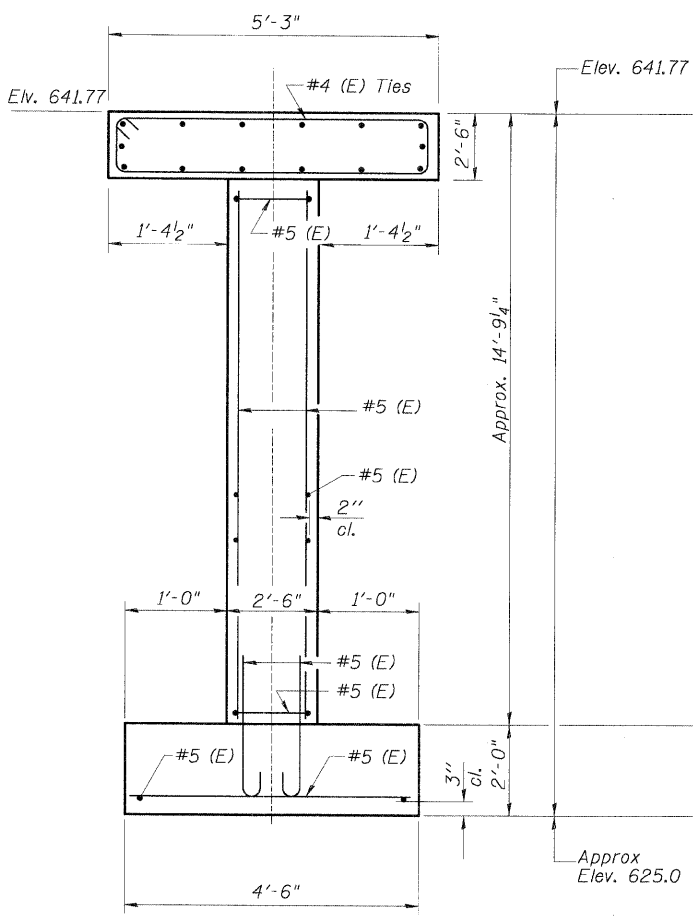
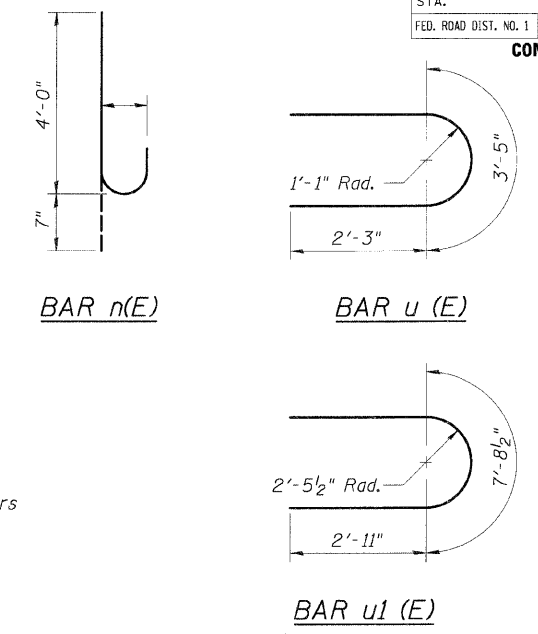


CONTRACT No. 83728

Notes:
Space reinforcement in cap to miss anchor bolts.

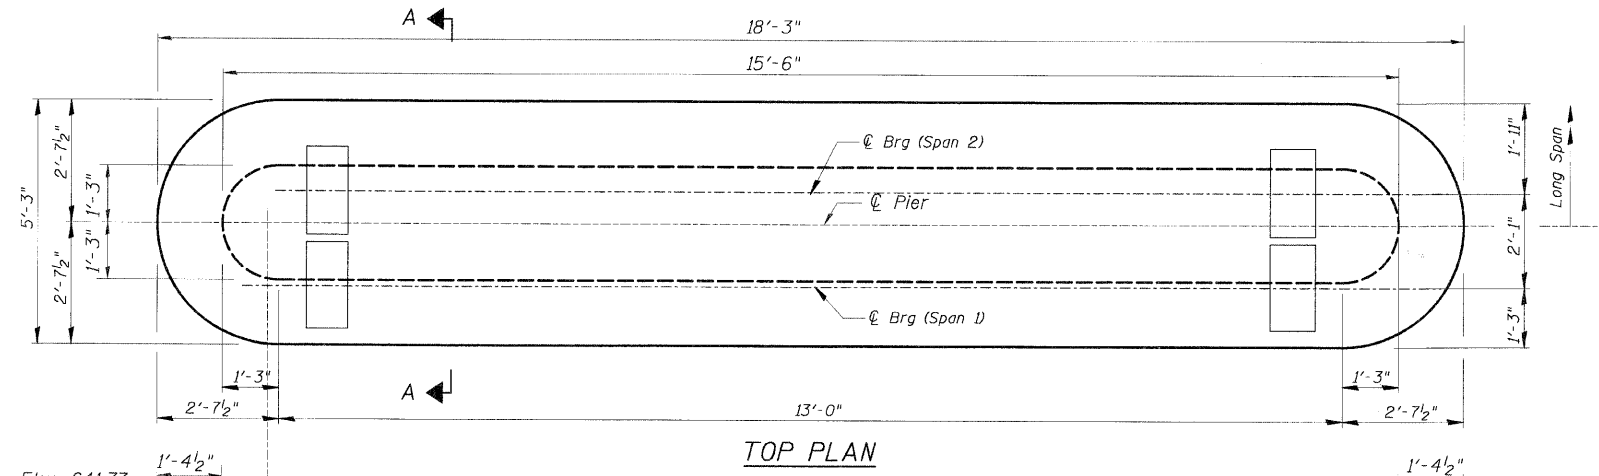

BEARING DETAIL
SECTION A-A
* Contractor Shall Coordinate All Dimensions With Bridge Manufacturer Prior To Construction.

REVISIONS	
NAME	DATE

ILLINOIS DEPARTMENT OF TRANSPORTATION
BRIDGE 2
STA. 90 + 40.00
PIER

SCALE: NOT TO SCALE
DATE 3/30/2009
DRAWN BY PDR
CHECKED BY PLB

PLAN	DATE
BY	
CHECKED	
DATE	

PROFILE	DATE
BY	
CHECKED	
DATE	