


ORIGINAL SURVEYED SURVEY TEMPLATE
 NOTE BOOK AREAS CHECKED
 NO.

FINAL SURVEY PLOTTED DATE
 NOTE BOOK AREAS CHECKED
 NO.

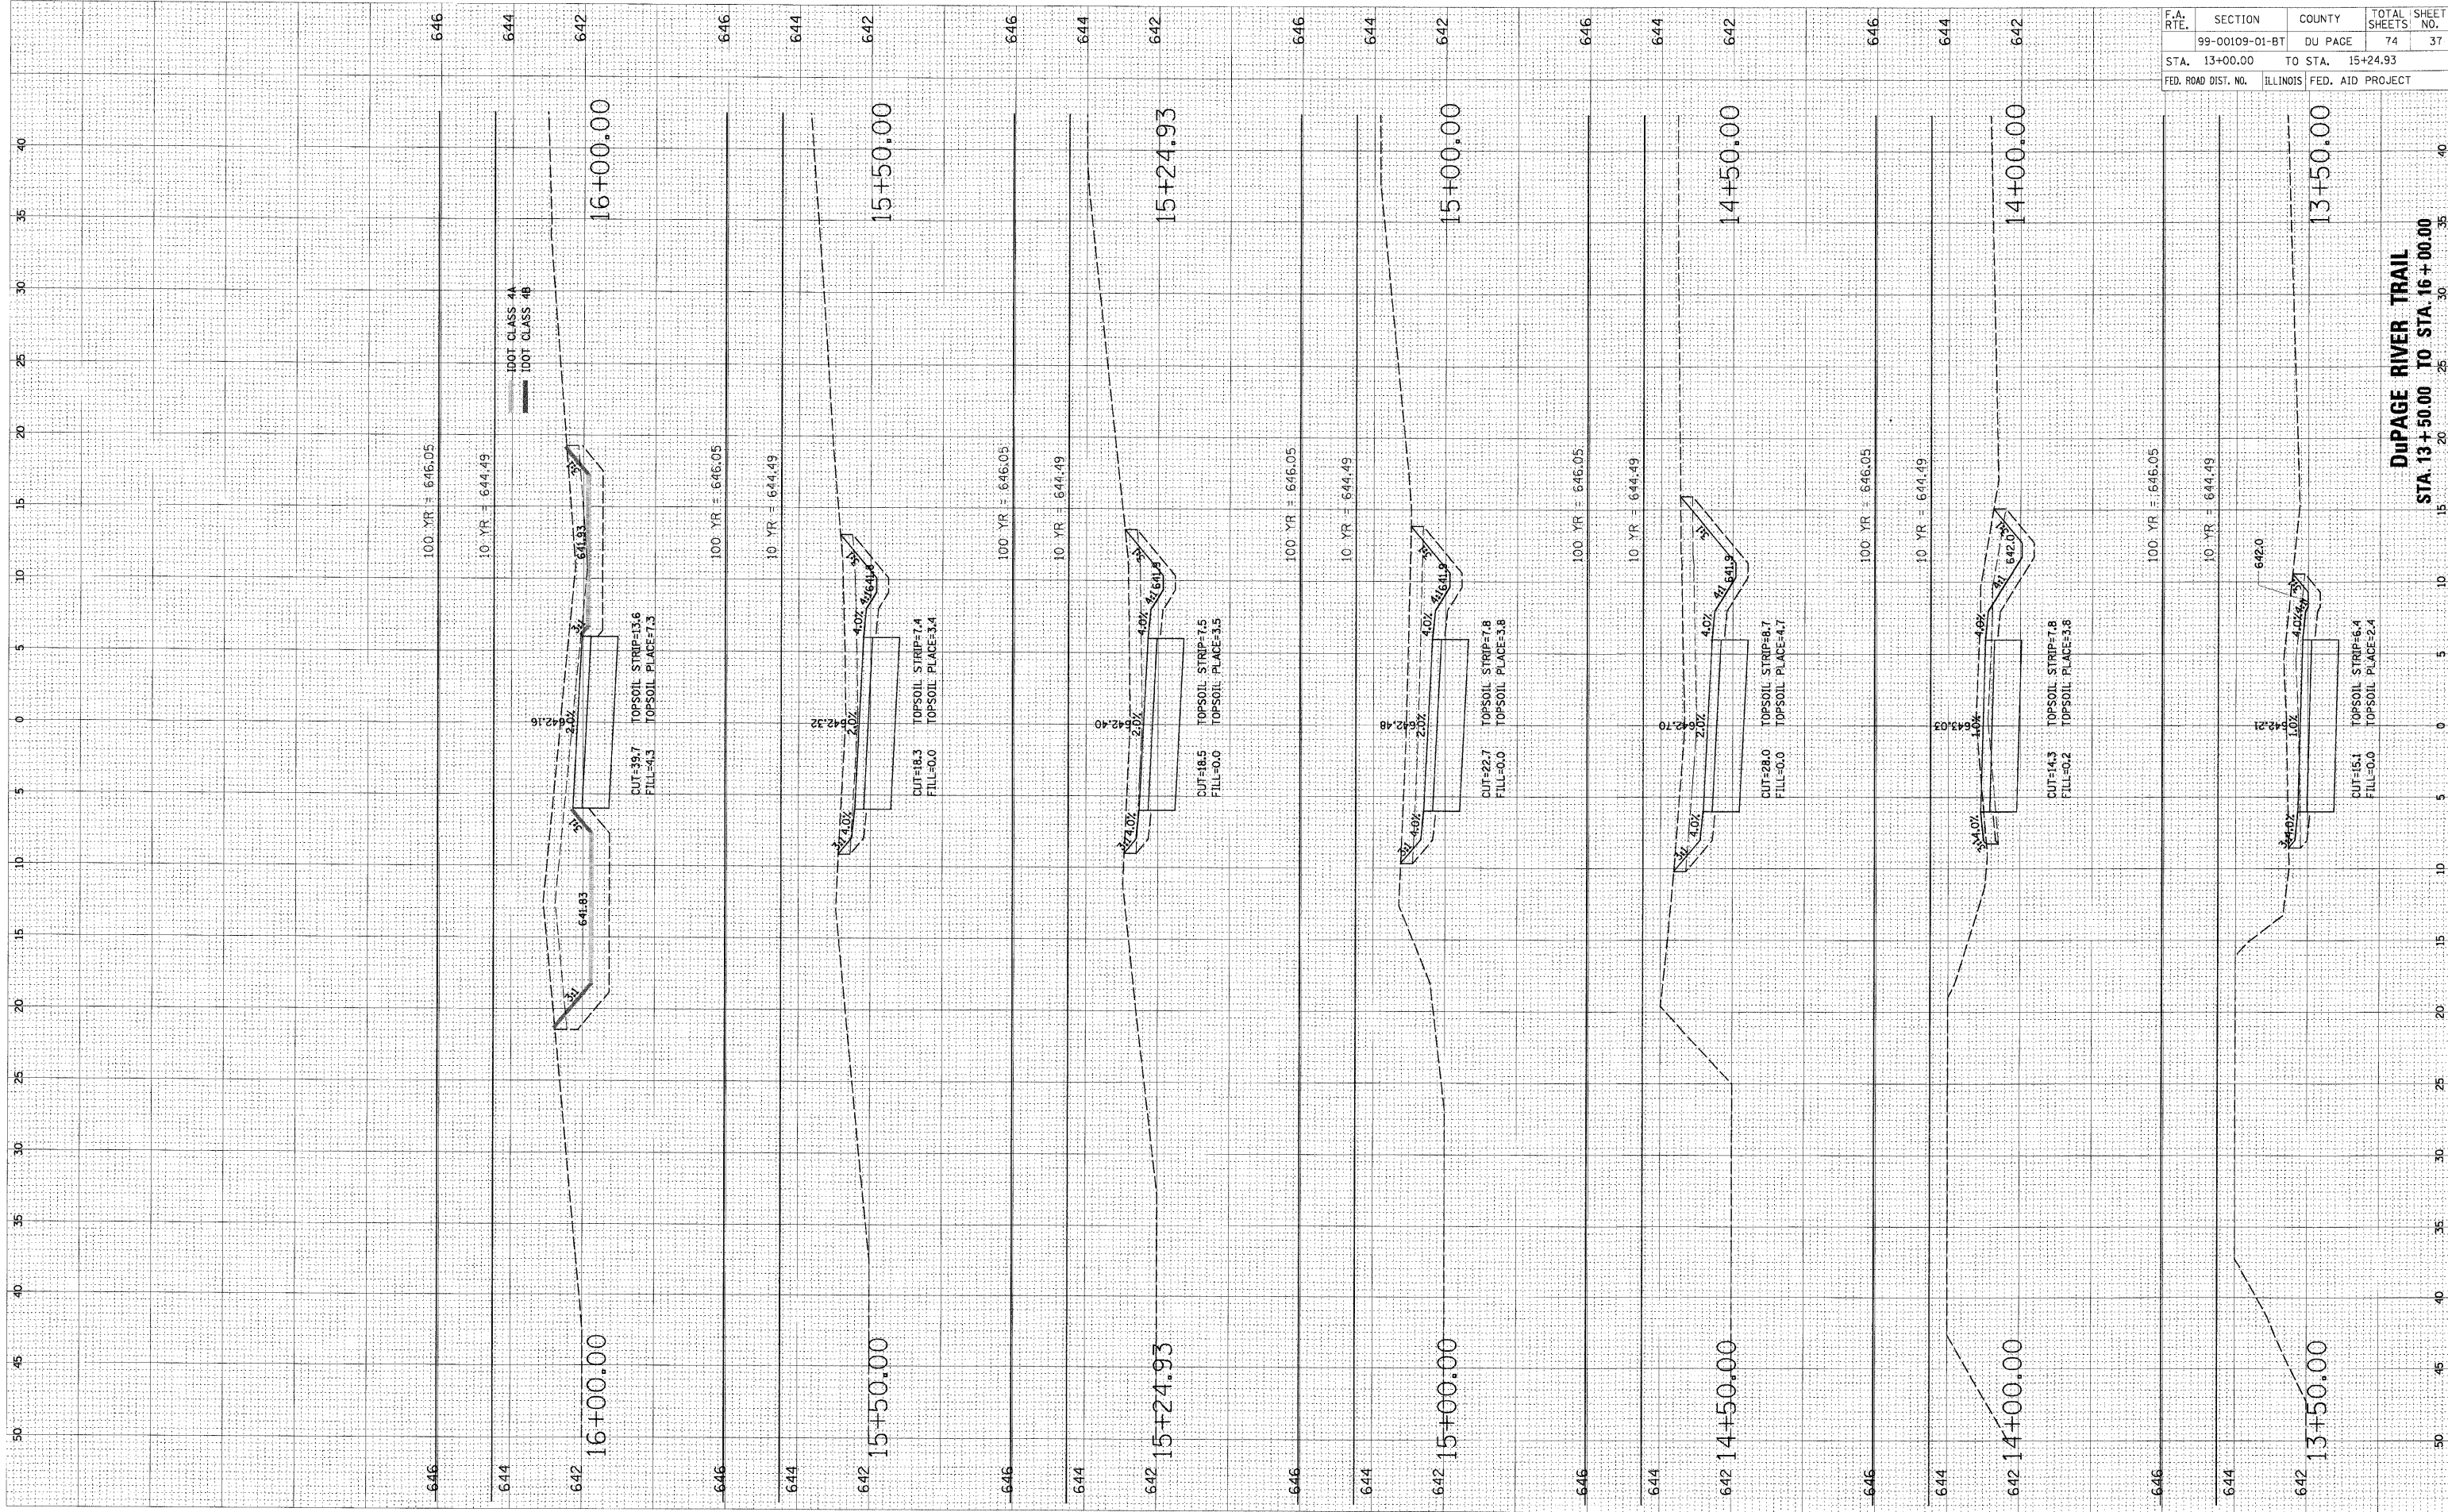

DuPAGE RIVER TRAIL
 STA. 13+50.00 TO STA. 16+00.00

F.A. RTE.	SECTION	COUNTY	TOTAL SHEETS	SHEET NO.
	99-00109-01-BT	DU PAGE	74	37
STA. 13+00.00		TO STA. 15+24.93		
FED. ROAD DIST. NO.	ILLINOIS	FED. AID PROJECT		