


ORIGINAL SURVEY	SURVEYED	BY	DATE
NOTE BOOK	PLOTTED		
NO.	AREAS		
	CHECKED		

FINAL SURVEY	SURVEYED	BY	DATE
NOTE BOOK	PLOTTED		
NO.	AREAS		
	CHECKED		

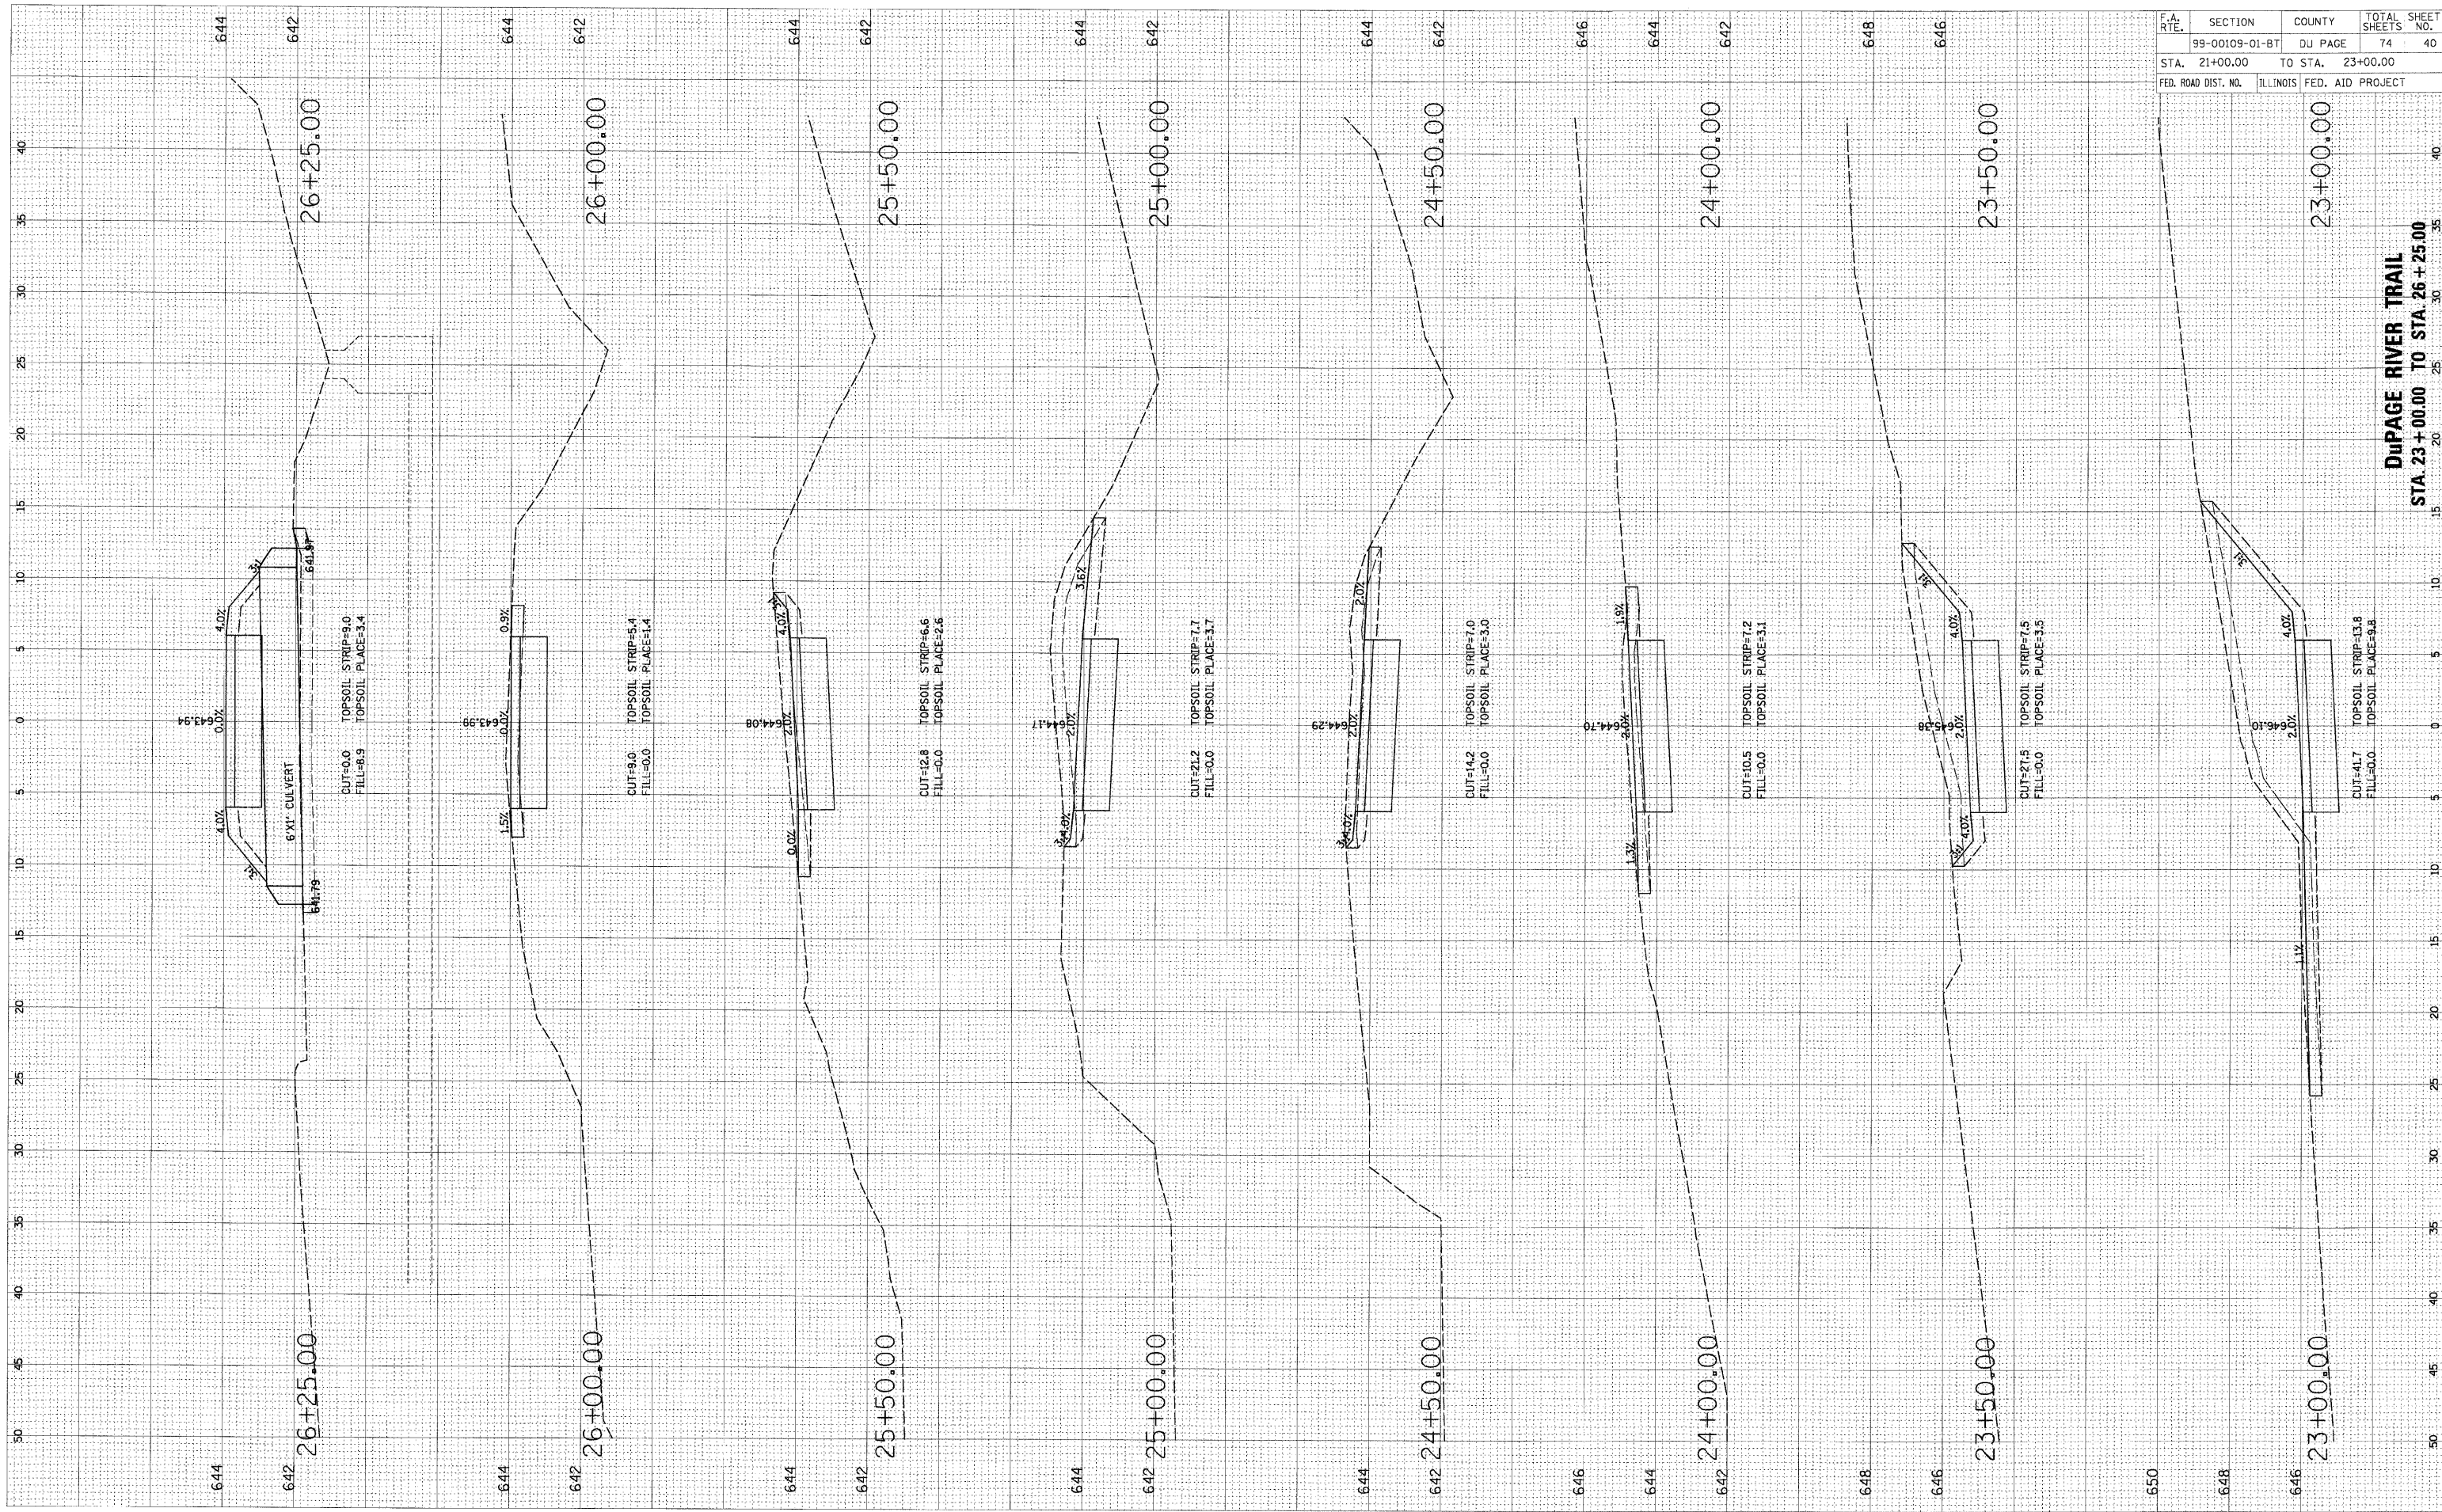

F.A. R.T.E.	SECTION	COUNTY	TOTAL SHEETS	SHEET NO.
	99-00109-01-BT	DU PAGE	74	40
STA. 21+00.00	TO STA. 23+00.00			
FED. ROAD DIST. NO.	ILLINOIS		FED. AID PROJECT	

DuPAGE RIVER TRAIL
 STA. 23+00.00 TO STA. 26+25.00