


ORIGINAL SURVEY BY DATE
 SURVEYED BY _____
 PLOTTED BY _____
 NOTE BOOK NO. _____
 AREAS CHECKED _____

FINAL SURVEY BY DATE
 SURVEYED BY _____
 PLOTTED BY _____
 NOTE BOOK NO. _____
 AREAS CHECKED _____

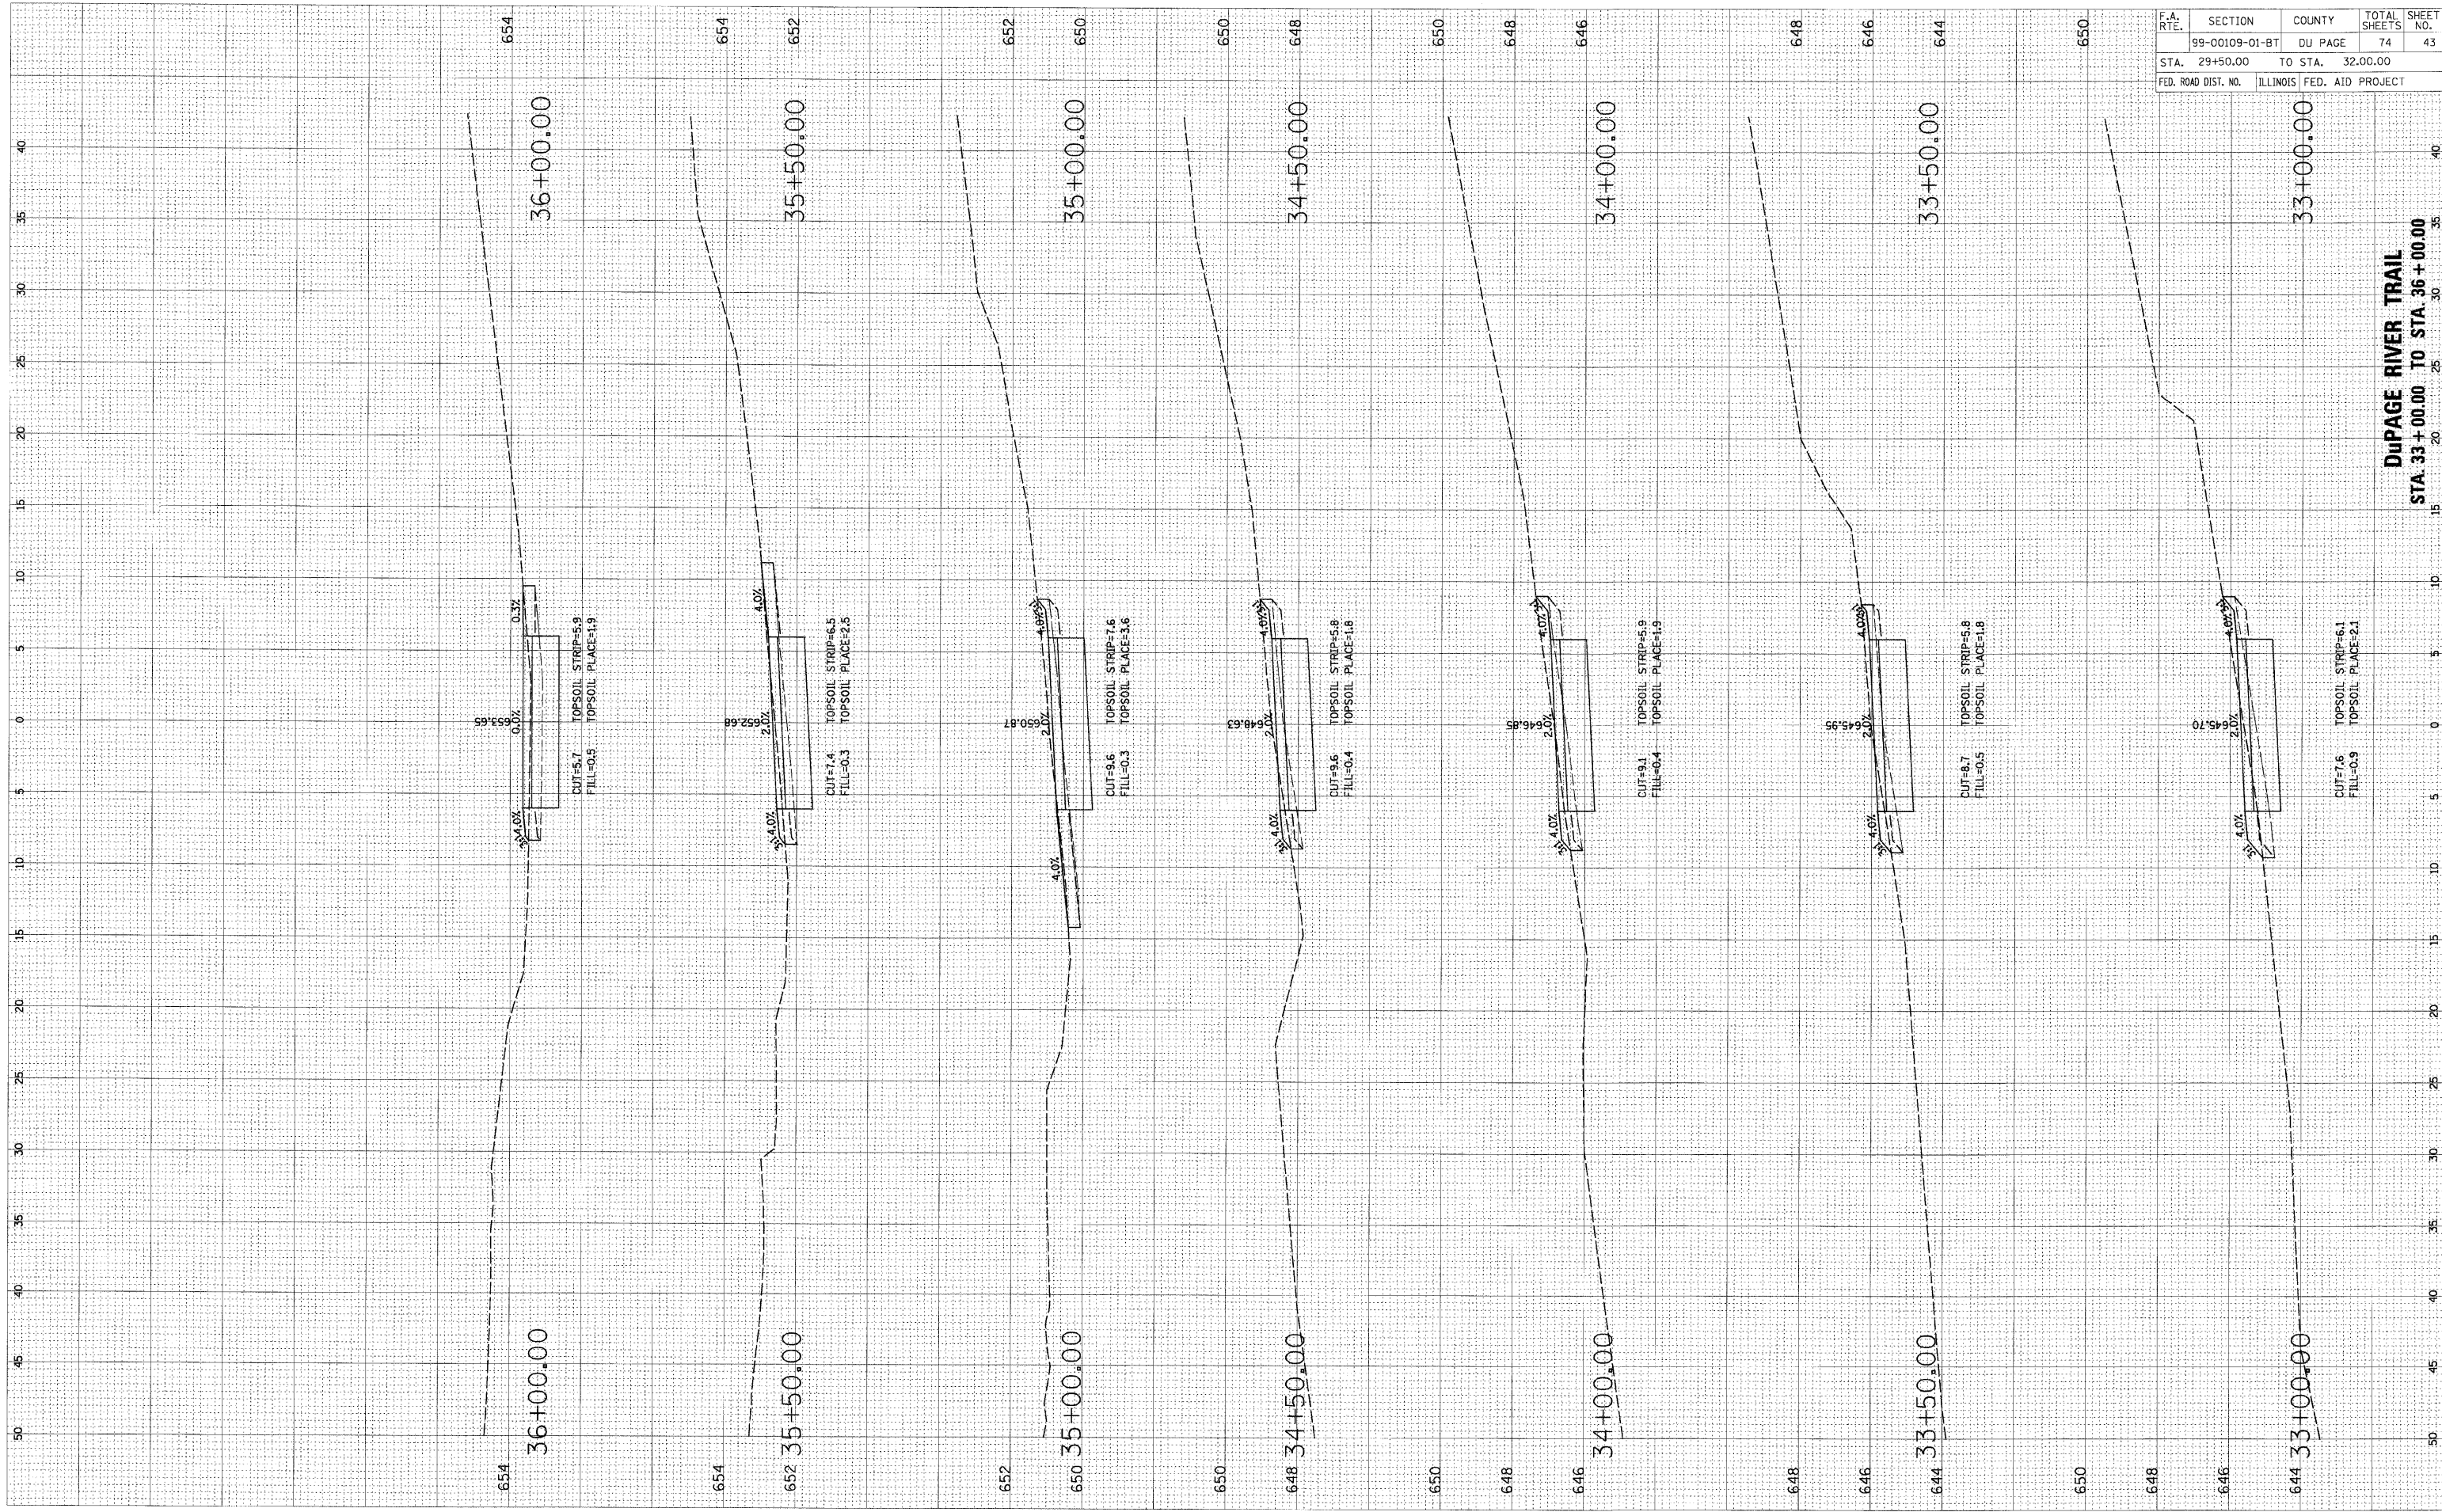

F.A. RTE.	SECTION	COUNTY	TOTAL SHEETS	SHEET NO.
	99-00109-01-BT	DU PAGE	74	43
STA. 29+50.00	TO STA. 32.00.00			
FED. ROAD DIST. NO.	ILLINOIS FED. AID PROJECT			

DUPAGE RIVER TRAIL
 STA. 33+00.00 TO STA. 36+00.00