


ORIGINAL SURVEYED BY DATE  
 SURVEYED BY DATE  
 NOTE BOOK NO. DATE  
 TEMPLATE NO. DATE  
 AREAS CHECKED  
 AREAS CHECKED

FINAL SURVEYED BY DATE  
 SURVEYED BY DATE  
 NOTE BOOK NO. DATE  
 TEMPLATE NO. DATE  
 AREAS CHECKED  
 AREAS CHECKED

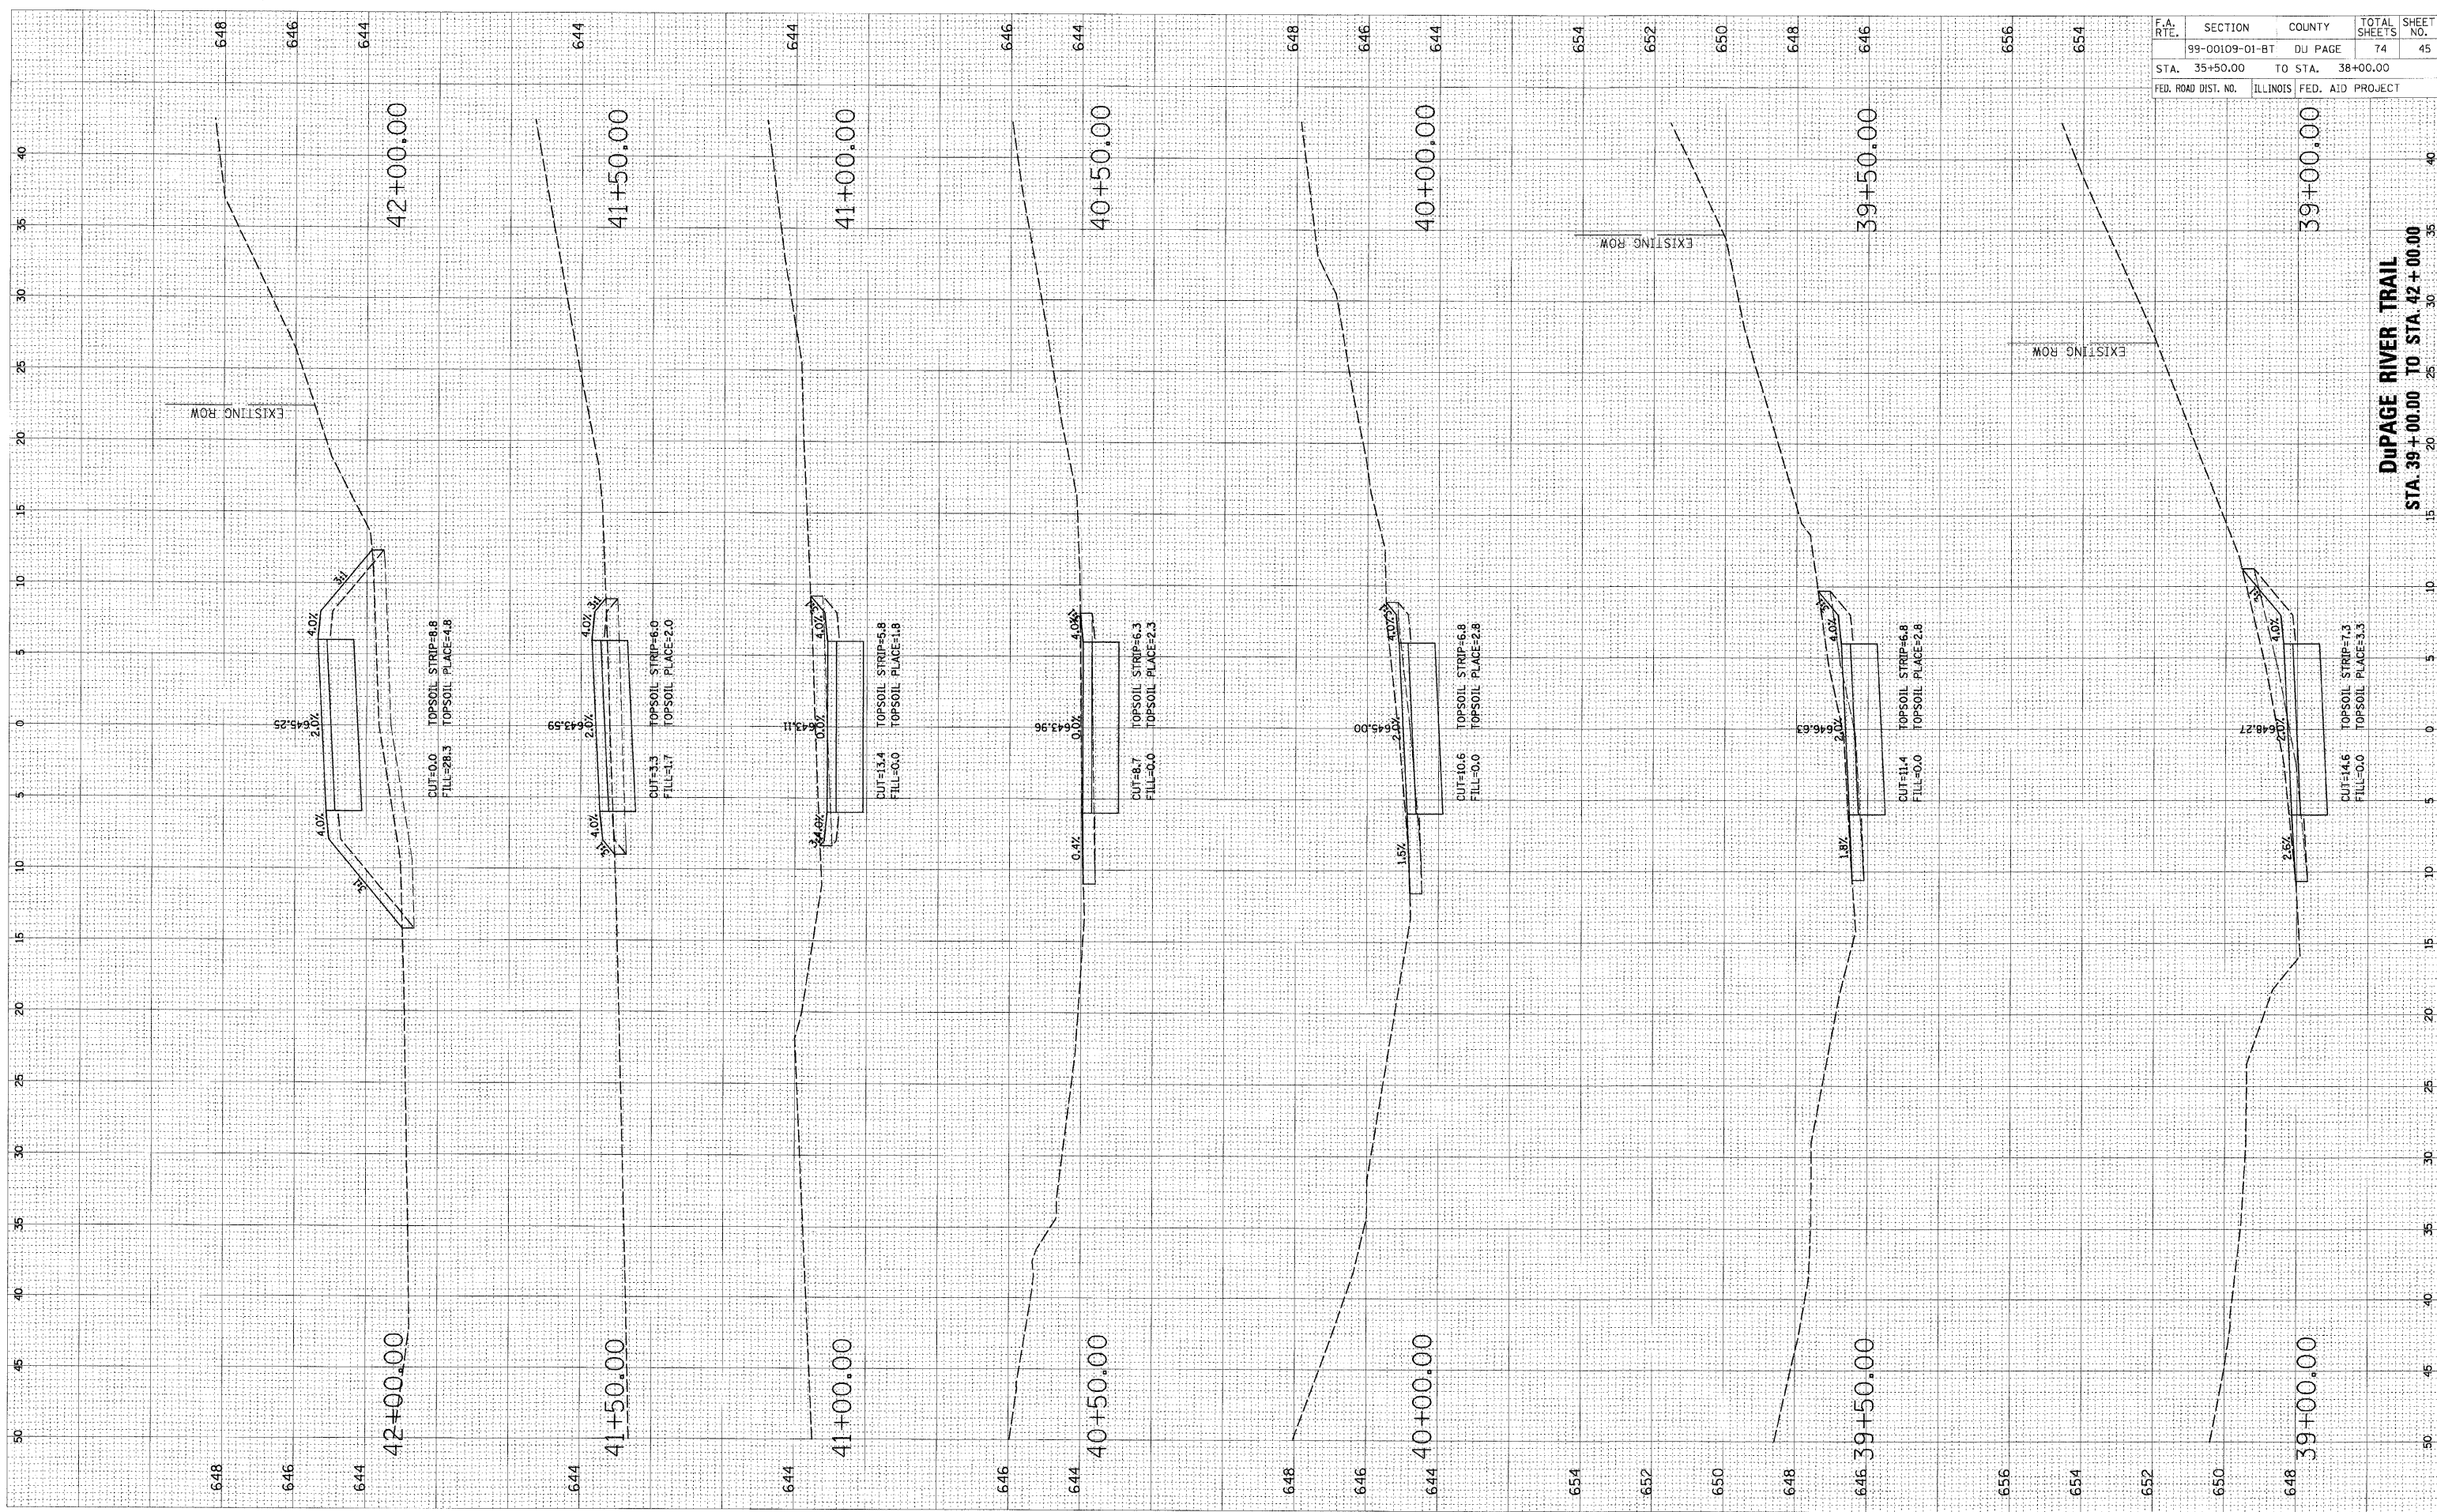

F.A. RTE.	SECTION	COUNTY	TOTAL SHEETS	SHEET NO.
	99-00109-01-BT	DU PAGE	74	45
STA. 35+50.00	TO STA. 38+00.00			
FED. ROAD DIST. NO.	ILLINOIS	FED. AID PROJECT		

DuPAGE RIVER TRAIL  
 STA. 39+00.00 TO STA. 42+00.00