


FINAL SURVEYED SURVEYED BY: DATE
 SURVEY PLOTTED BY: DATE
 VOTE BOOK NO. _____
 AREAS CHECKED _____
 NO. _____

ORIGINAL SURVEYED SURVEYED BY: DATE
 SURVEY PLOTTED BY: DATE
 VOTE BOOK NO. _____
 AREAS CHECKED _____
 NO. _____

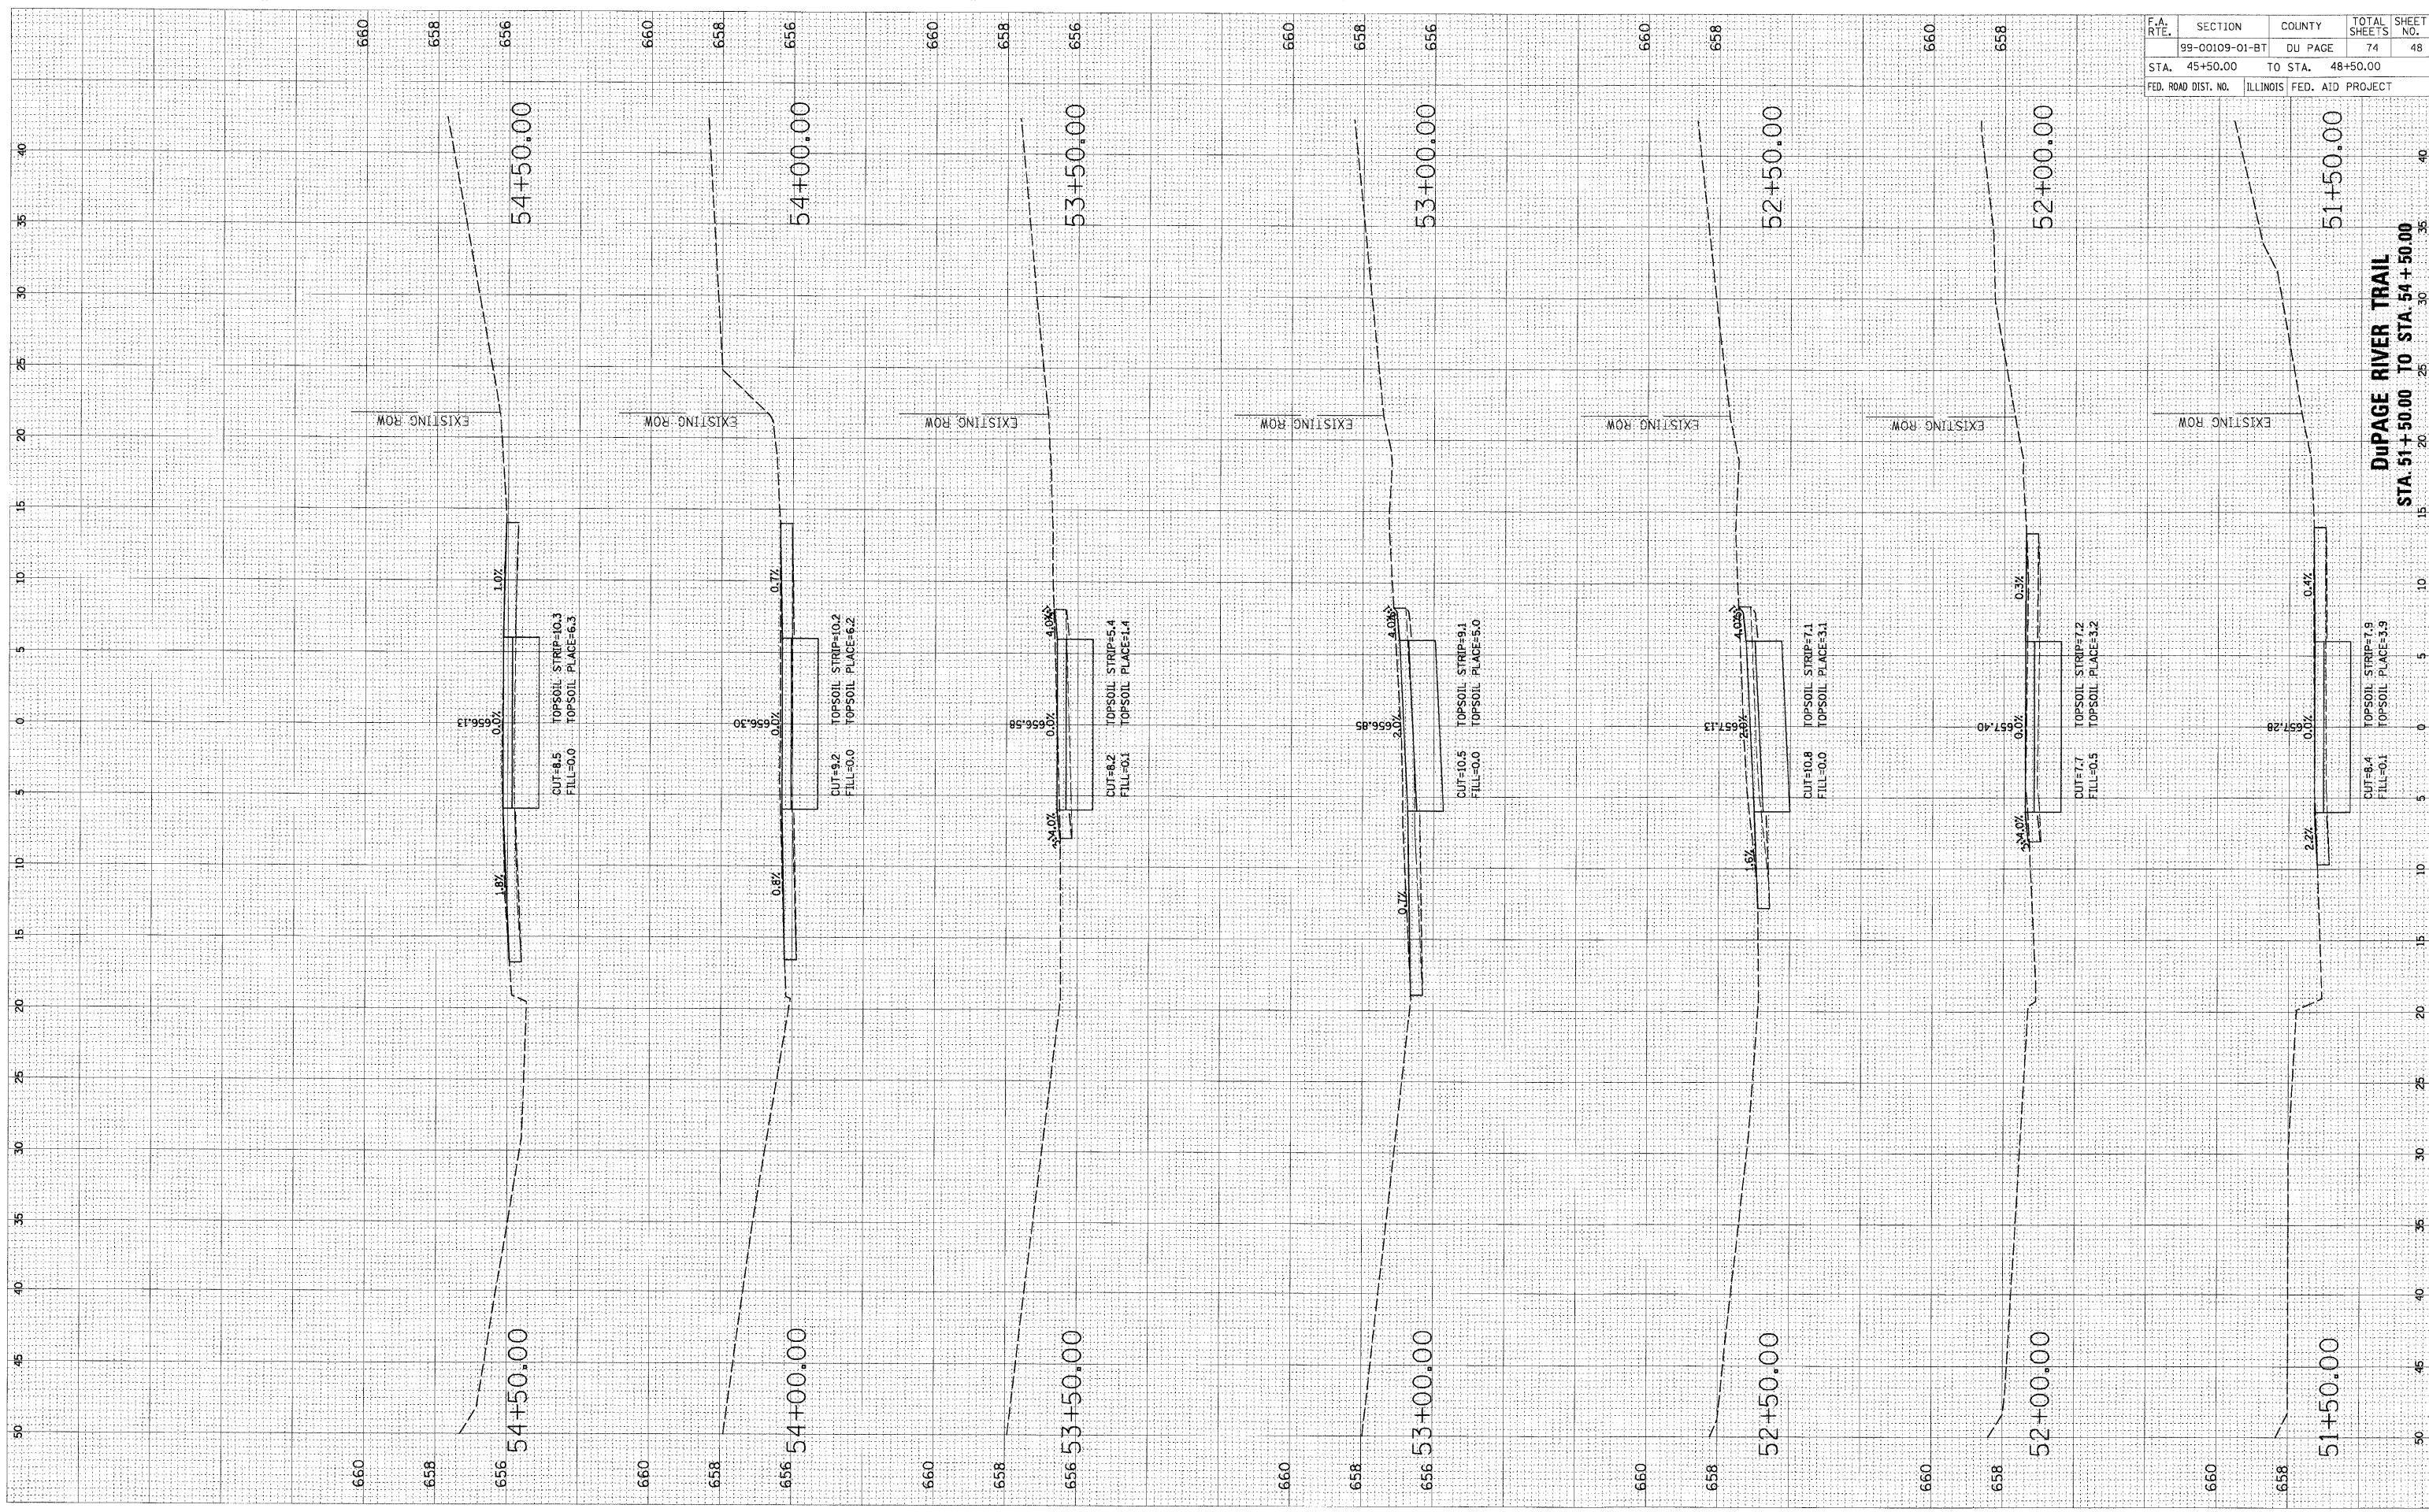

F.A. RTE.	SECTION	COUNTY	TOTAL SHEETS	SHEET NO.
	99-00109-01-BT	DU PAGE	74	48
STA. 45+50.00		TO STA. 48+50.00		
FED. ROAD DIST. NO.		ILLINOIS FED. AID PROJECT		

DUPAGE RIVER TRAIL
 STA. 51+50.00 TO STA. 54+50.00