


ORIGINAL SURVEY BY DATE
 SURVEYED BY _____ DATE _____
 NOTE BOOK NO. _____
 AREAS CHECKED _____

FINAL SURVEY BY DATE
 SURVEYED BY _____ DATE _____
 NOTE BOOK NO. _____
 AREAS CHECKED _____

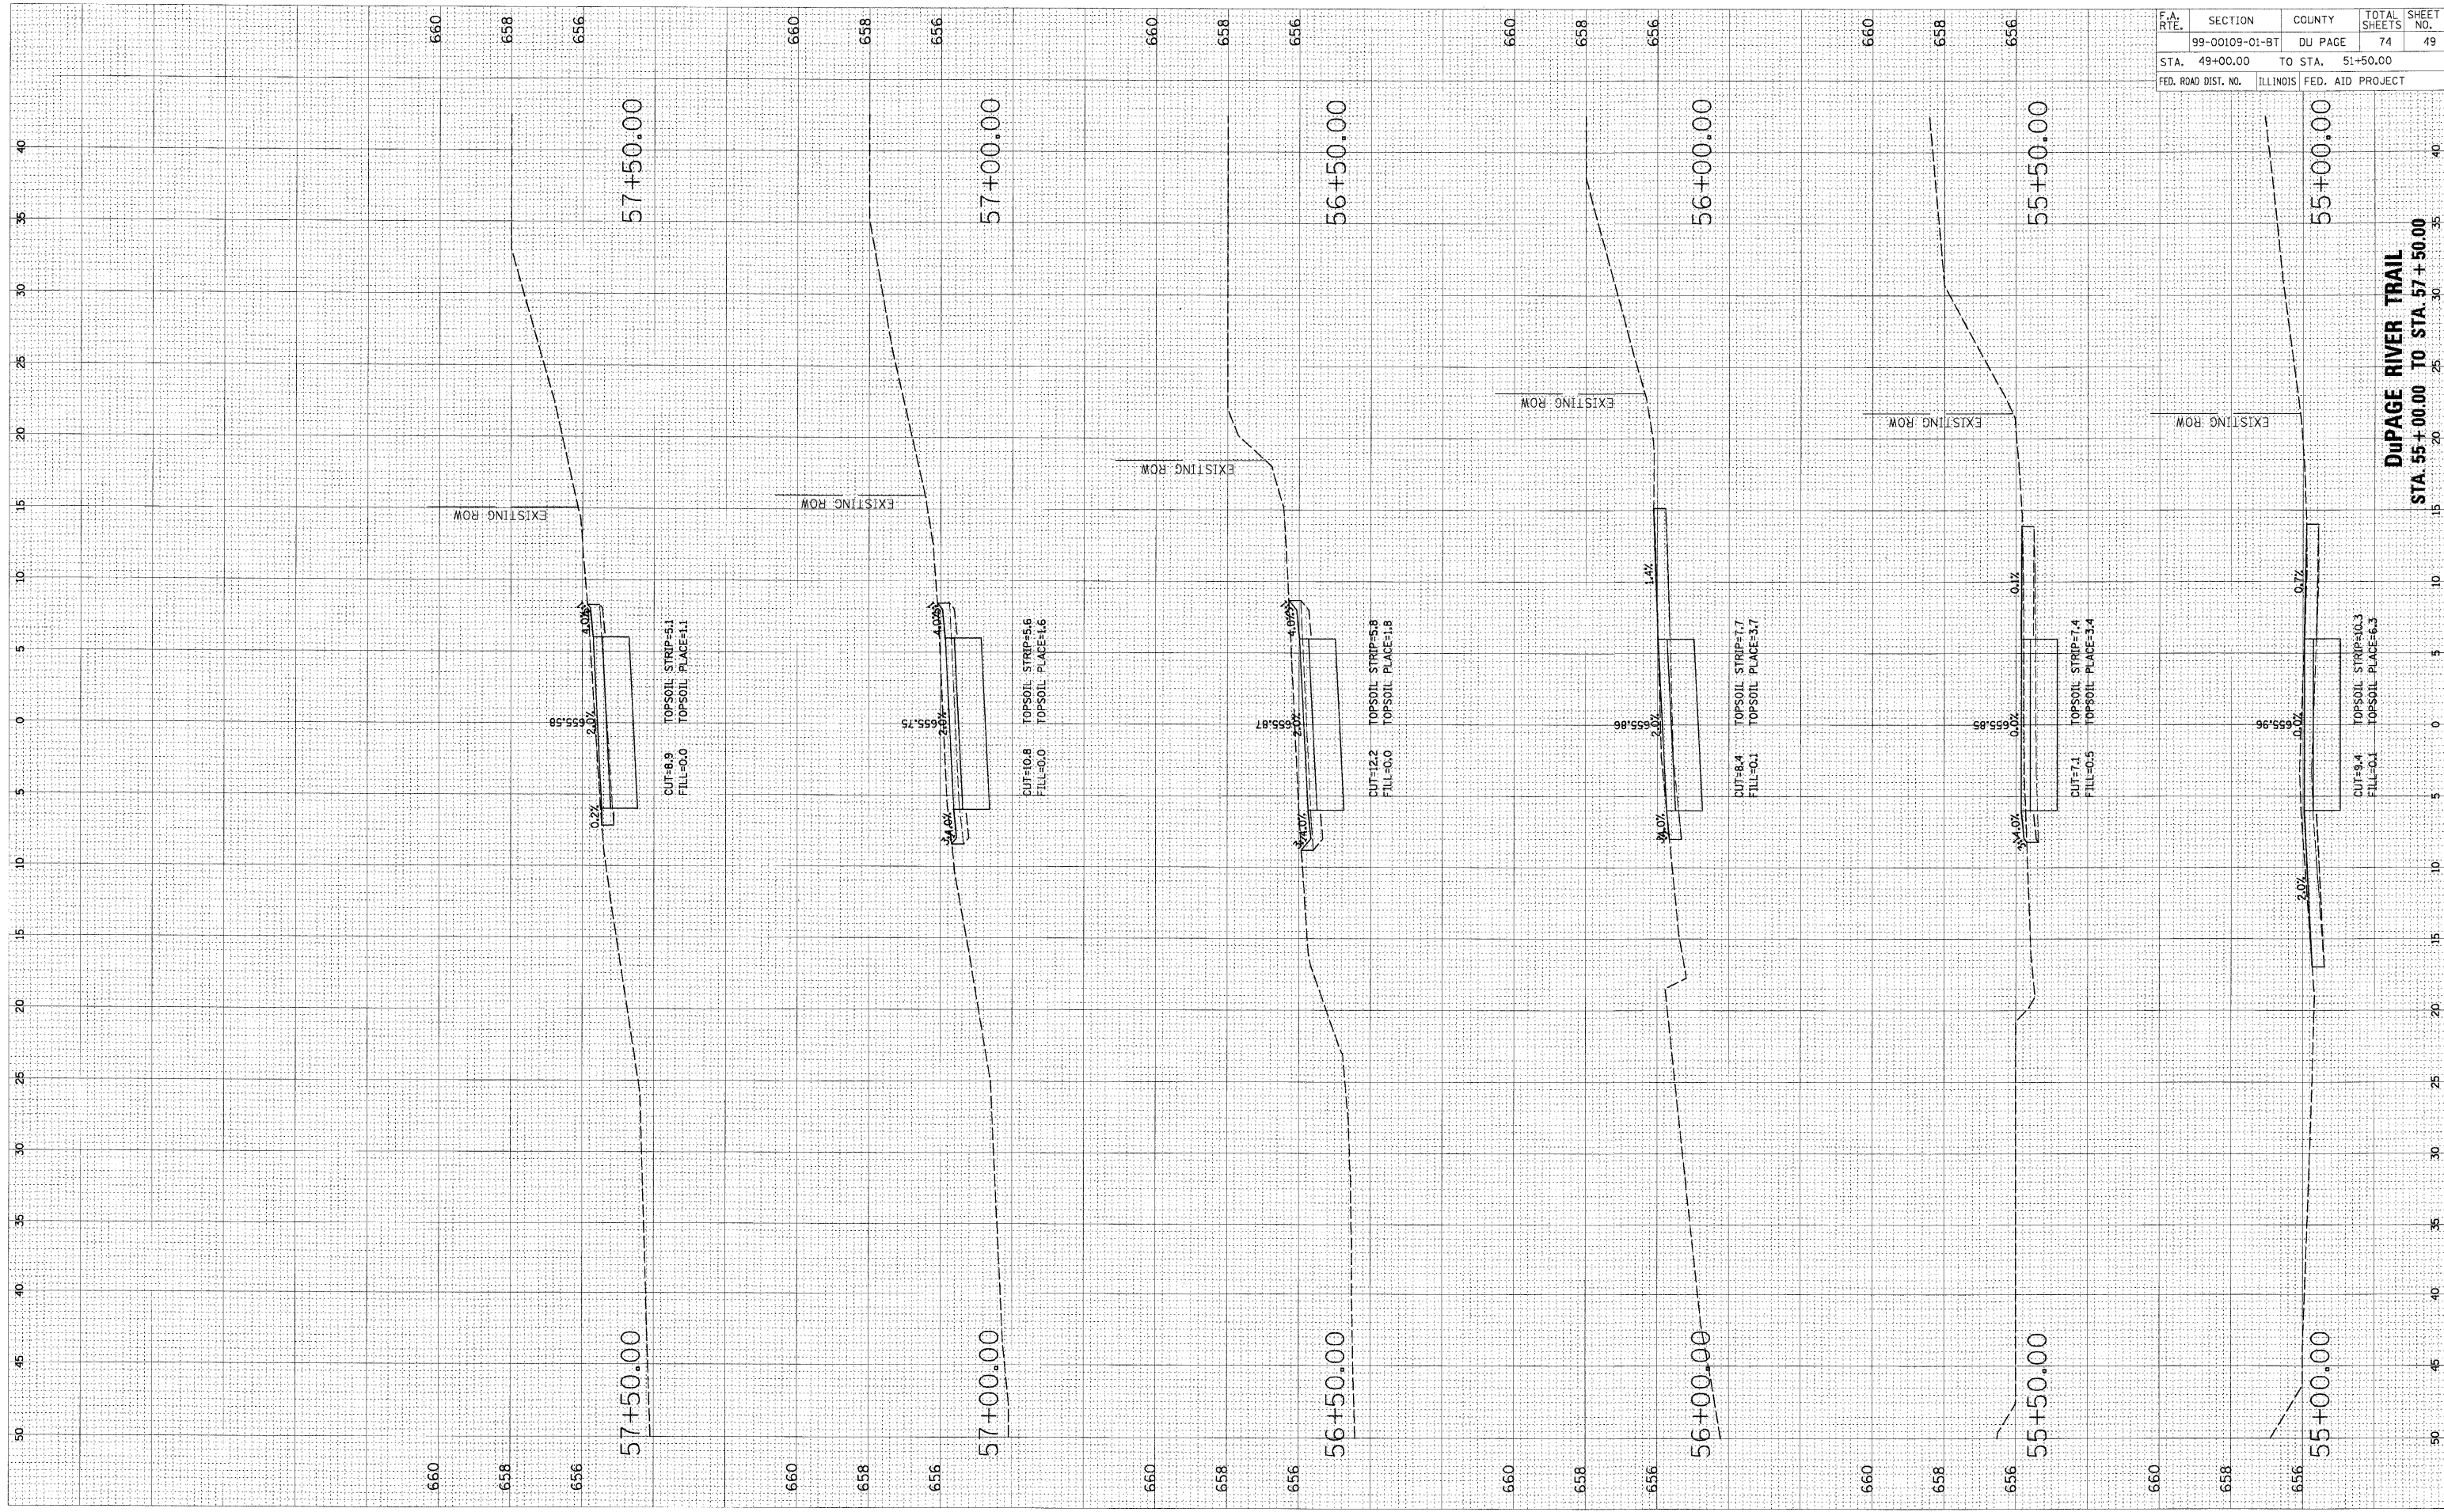

F.A. RTE.	SECTION	COUNTY	TOTAL SHEETS	SHEET NO.
	99-00109-01-BT	DU PAGE	74	49
STA. 49+00.00		TO STA. 51+50.00		
FED. ROAD DIST. NO.		ILLINOIS FED. AID PROJECT		

DuPAGE RIVER TRAIL
 STA. 55+00.00 TO STA. 57+50.00