


ORIGINAL SURVEY BY DATE
 SURVEYED BY DATE
 NOTE BOOK NO. AREAS CHECKED
 TEMPLATE AREAS CHECKED

FINAL SURVEY BY DATE
 SURVEYED BY DATE
 NOTE BOOK NO. AREAS CHECKED
 TEMPLATE AREAS CHECKED

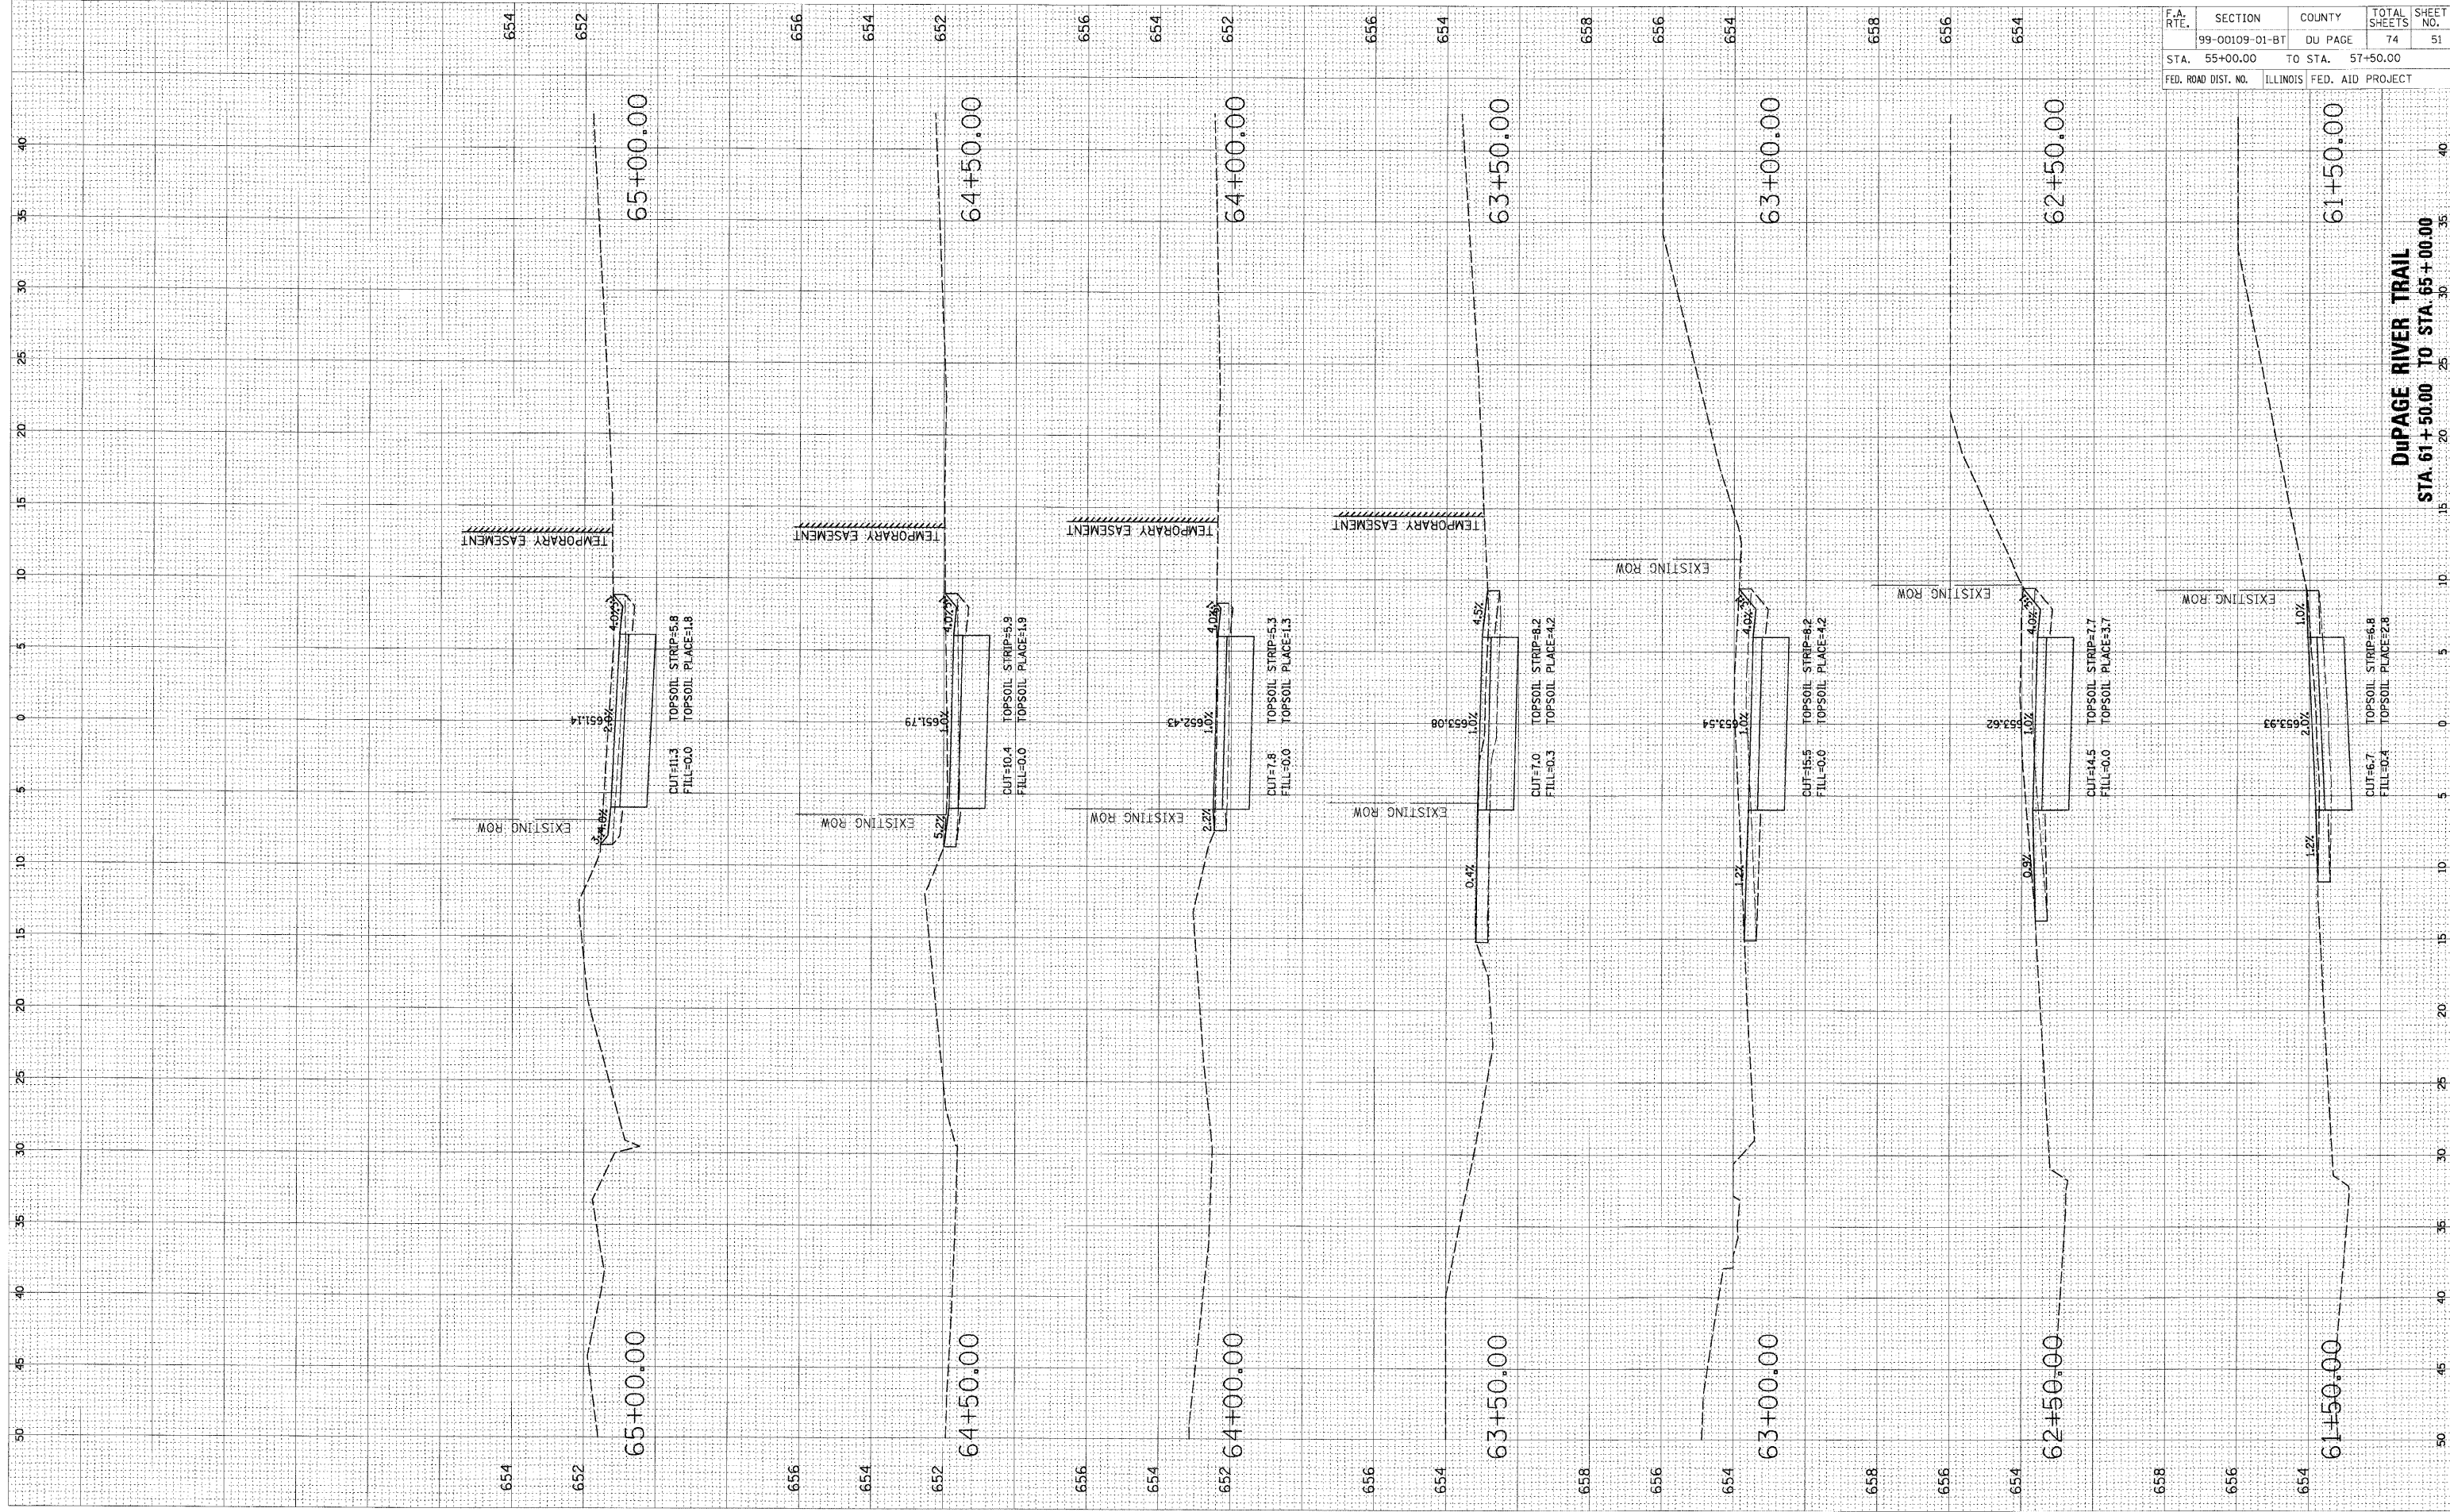

F.A. RTE.	SECTION	COUNTY	TOTAL SHEETS	SHEET NO.
	99-00109-01-BT	DU PAGE	74	51
STA. 55+00.00		TO STA. 57+50.00		
FED. ROAD DIST. NO.		ILLINOIS FED. AID PROJECT		

DUPAGE RIVER TRAIL
 STA. 61+50.00 TO STA. 65+00.00