


ORIGINAL SURVEY  
 NOTE BOOK NO. \_\_\_\_\_  
 DATE \_\_\_\_\_

BY \_\_\_\_\_  
 DATE \_\_\_\_\_

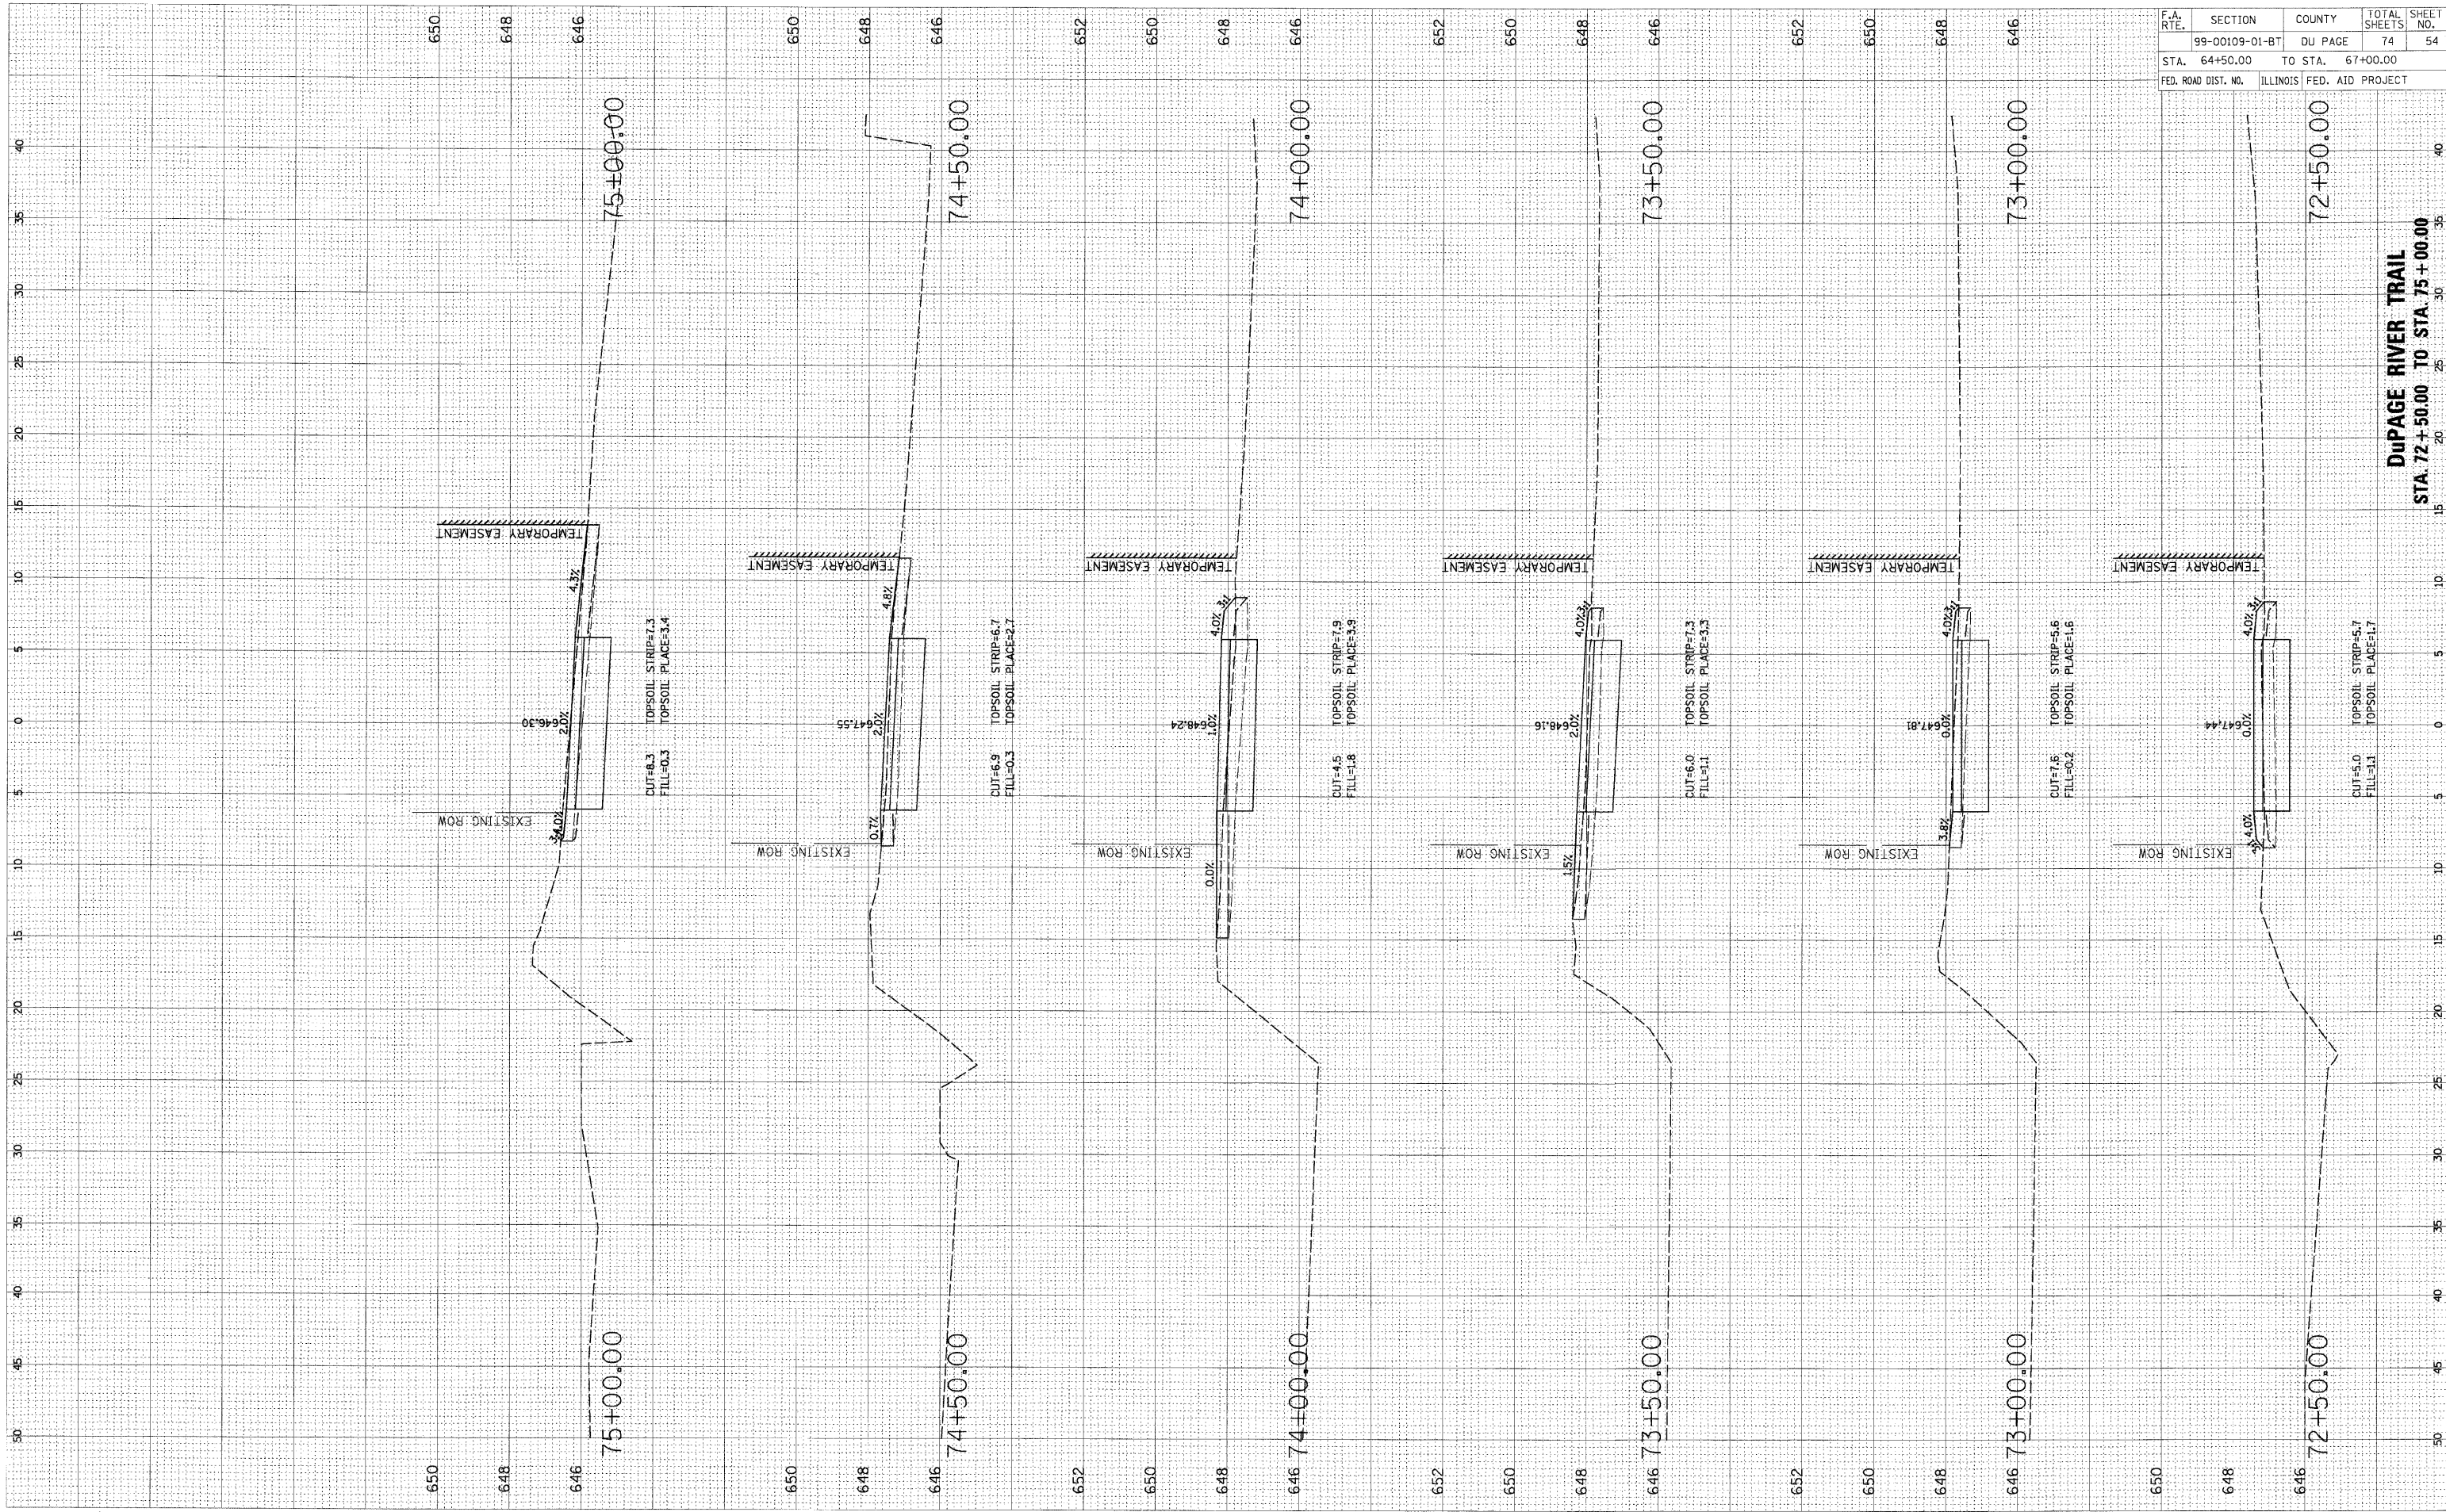

F.A. RTE.	SECTION	COUNTY	TOTAL SHEETS	SHEET NO.
	99-00109-01-BT	DU PAGE	74	54
STA. 64+50.00		TO STA. 67+00.00		
FED. ROAD DIST. NO.	ILLINOIS		FED. AID PROJECT	

**DUPAGE RIVER TRAIL**  
 STA. 72+50.00 TO STA. 75+00.00