


ORIGINAL SURVEY	BY	DATE
SURVEYED		
NOTE BOOK		
NO.		
AREAS CHECKED		

FINAL SURVEY	BY	DATE
SURVEYED		
NOTE BOOK		
NO.		
AREAS CHECKED		

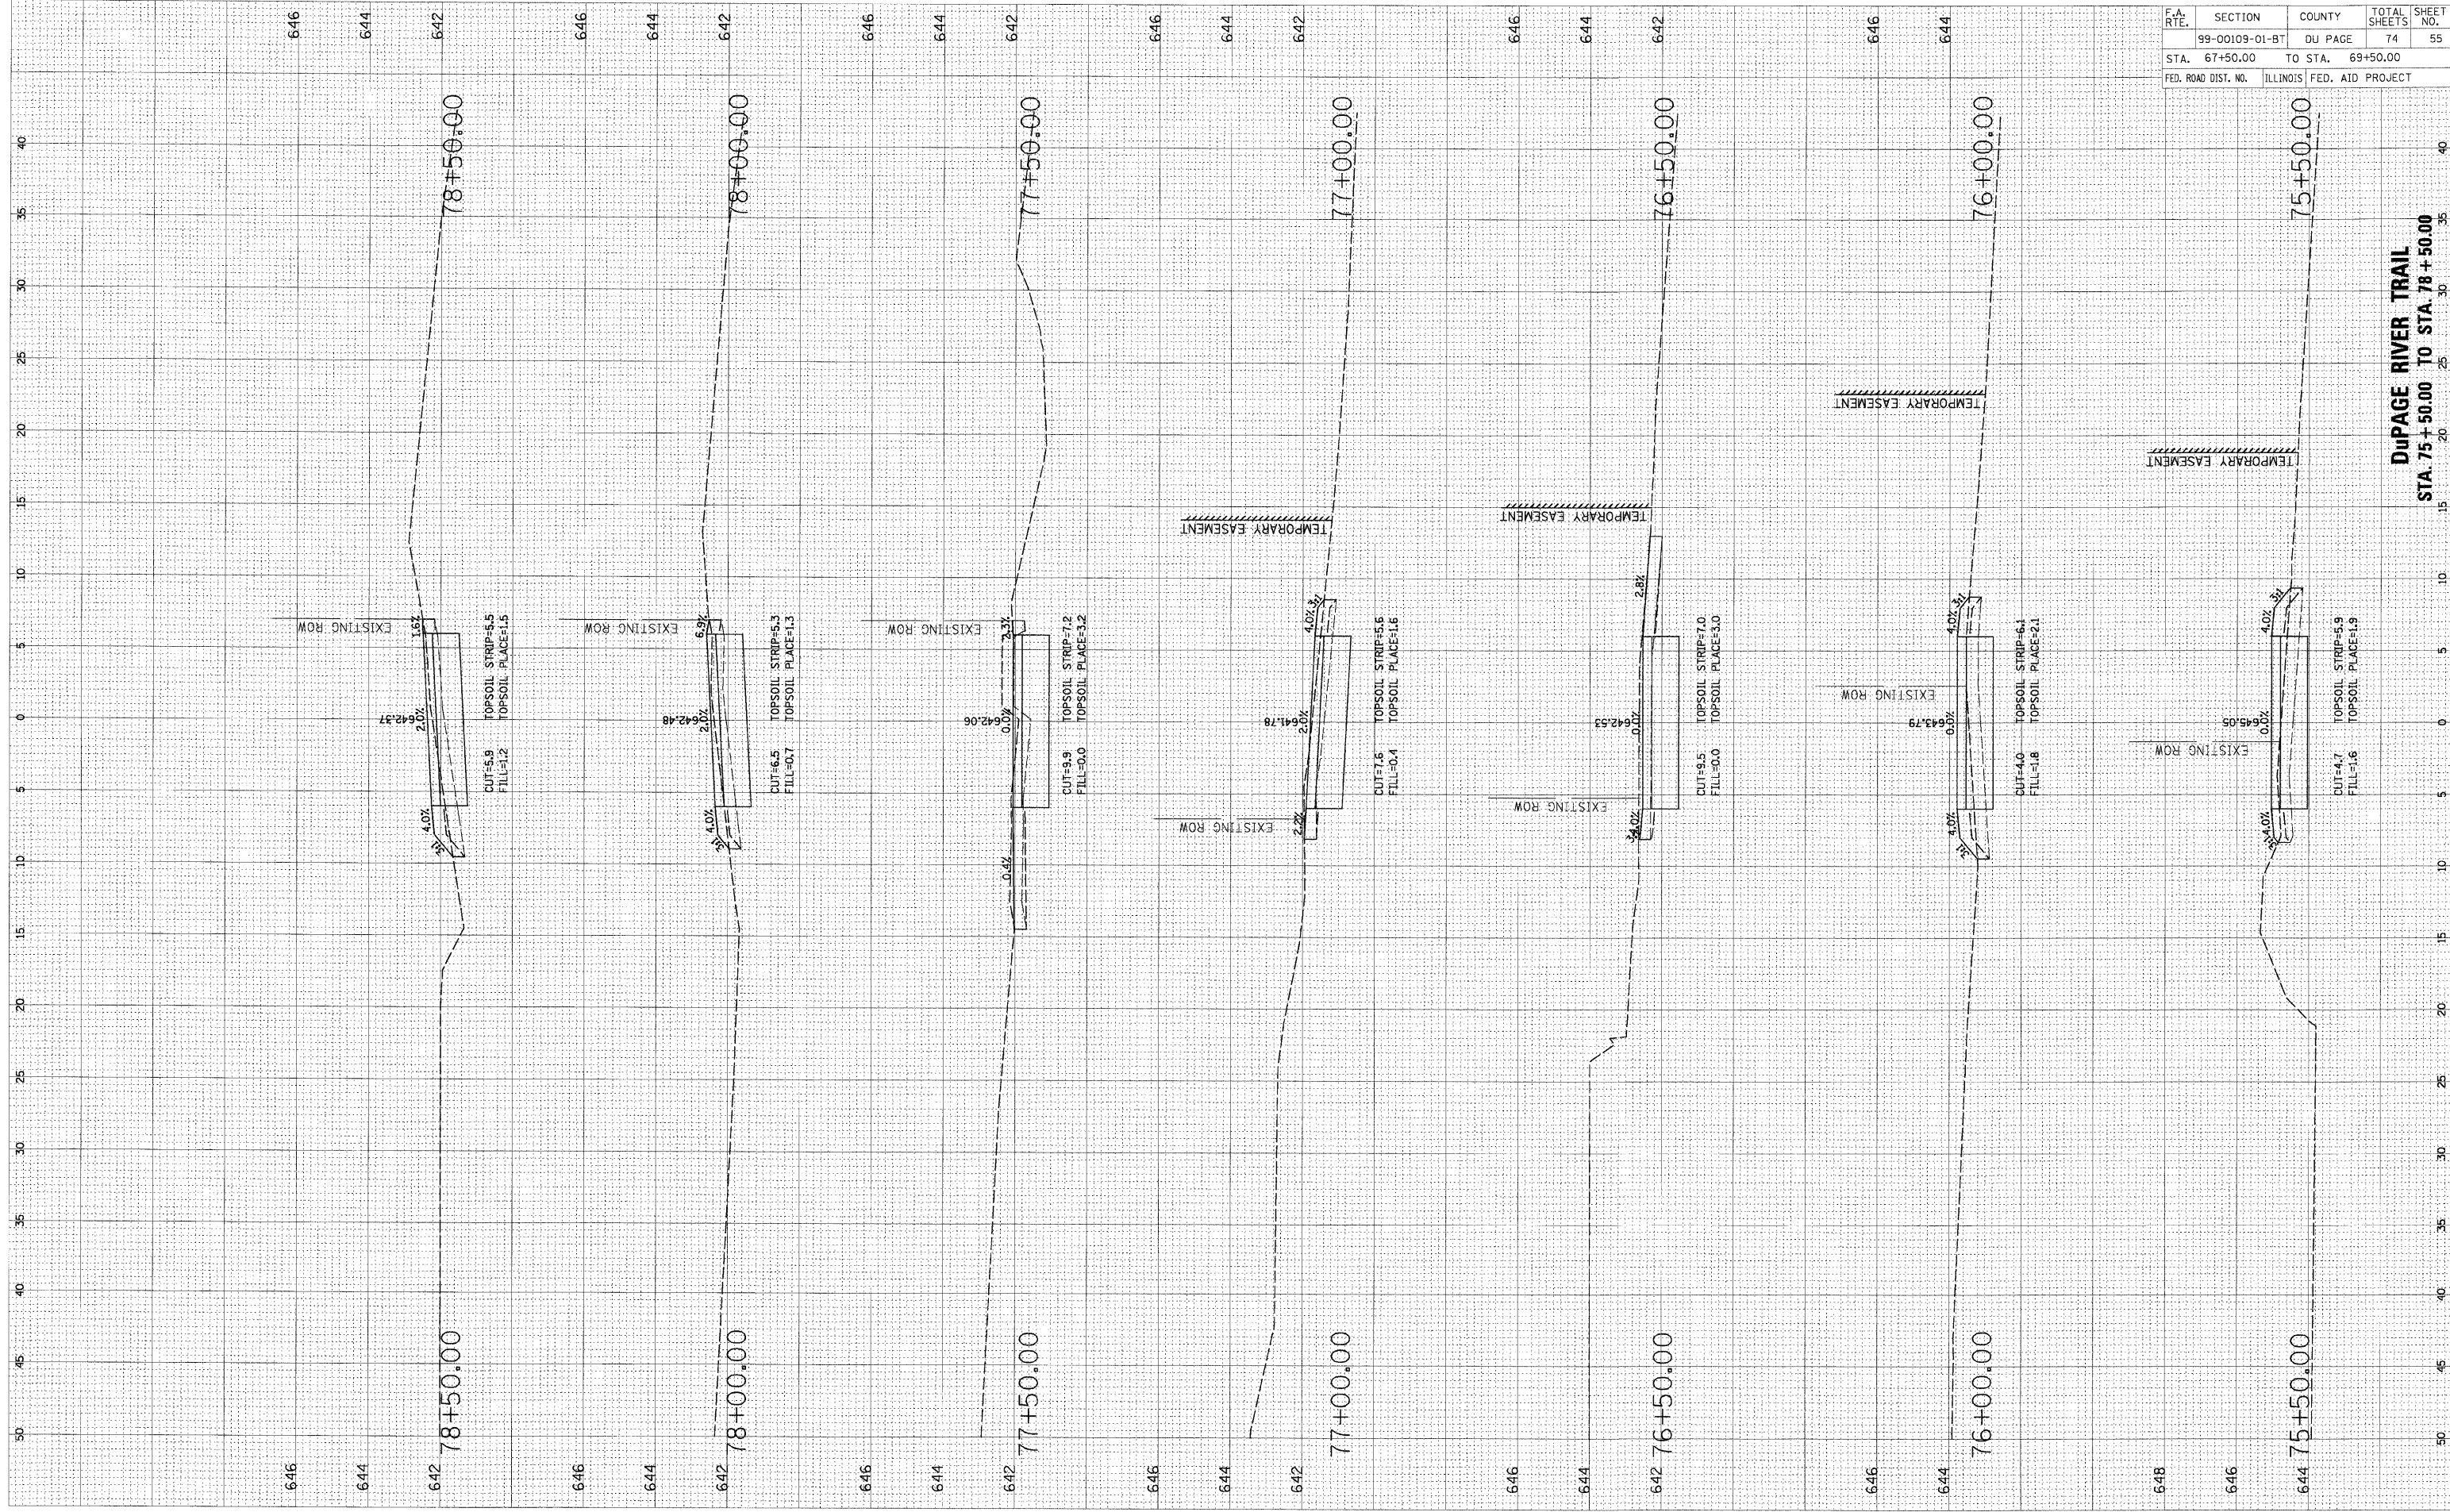

F.A. RTE.	SECTION	COUNTY	TOTAL SHEETS	SHEET NO.
	99-00109-01-BT	DU PAGE	74	55
STA. 67+50.00	TO STA. 69+50.00			
FED. ROAD DIST. NO.	ILLINOIS FED. AID PROJECT			

DUPAGE RIVER TRAIL
 STA. 75+50.00 TO STA. 78+50.00