


FINAL SURVEY BY DATE
 SURVEYED BY DATE
 NOTE BOOK NO. DATE
 AREAS CHECKED

ORIGINAL SURVEY BY DATE
 SURVEYED BY DATE
 NOTE BOOK NO. DATE
 AREAS CHECKED

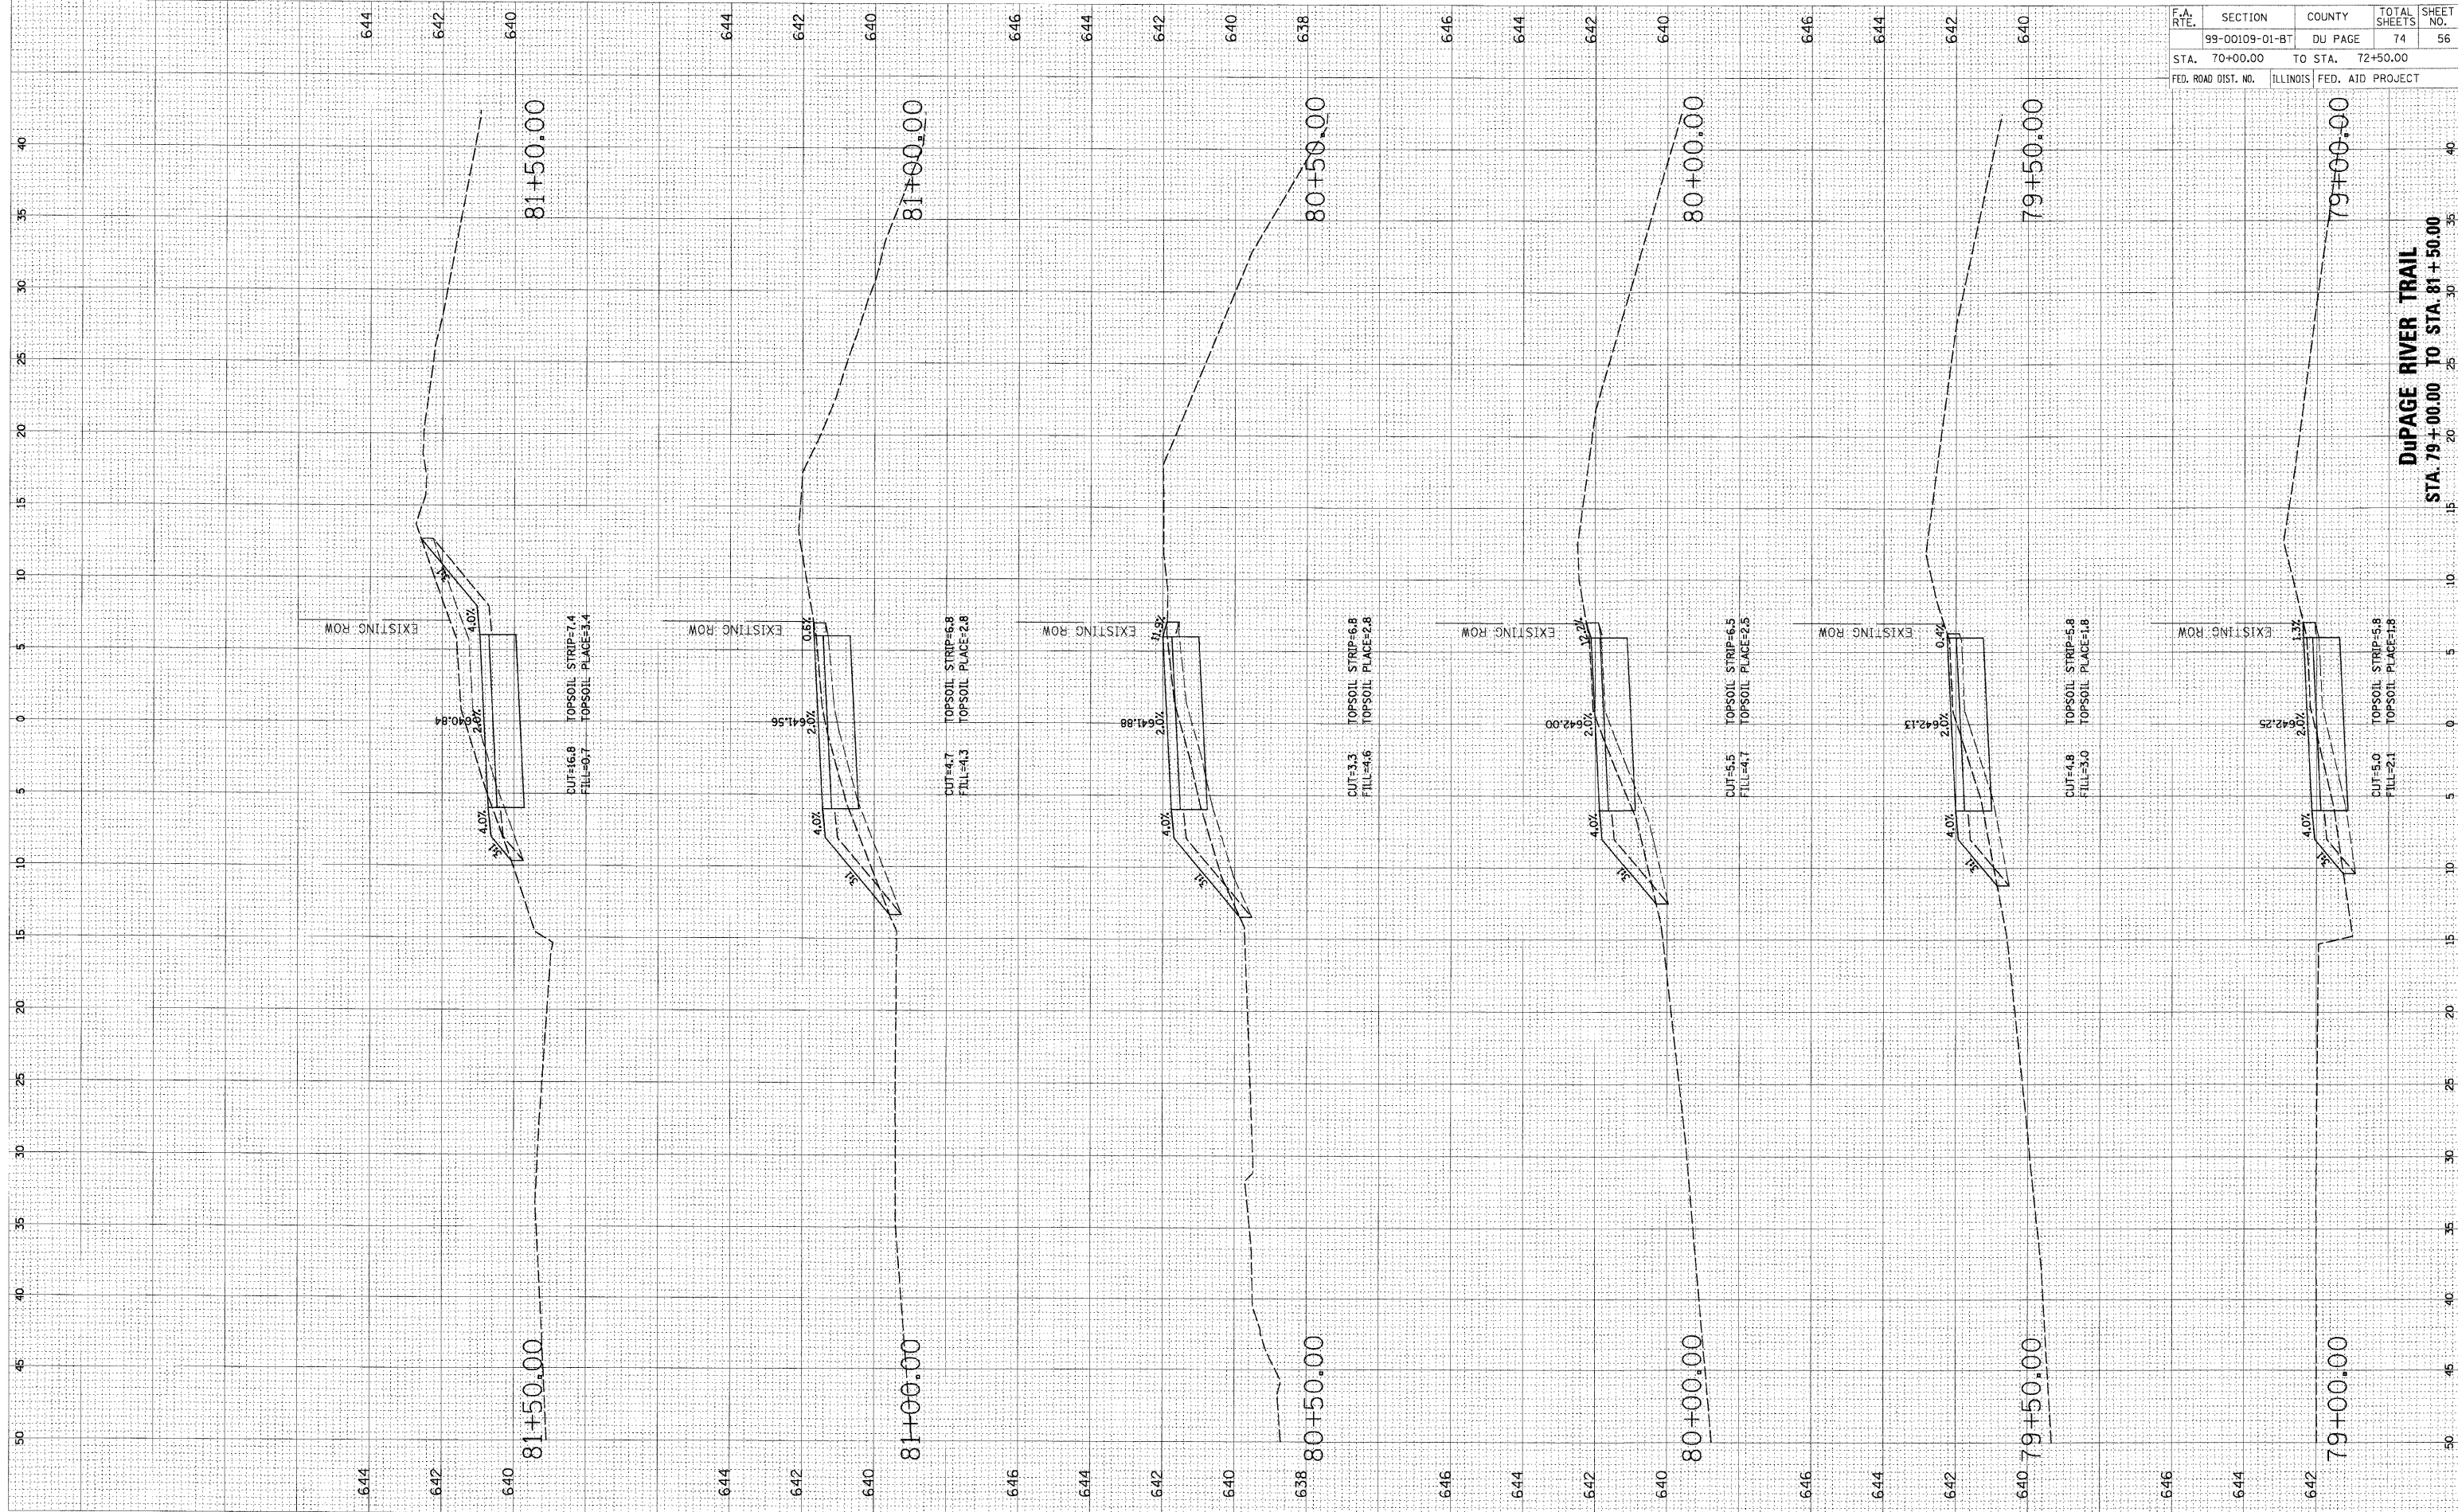

F.A. RTE.	SECTION	COUNTY	TOTAL SHEETS	SHEET NO.
	99-00109-01-BT	DU PAGE	74	56
STA. 70+00.00		TO STA. 72+50.00		
FED. ROAD DIST. NO.	ILLINOIS	FED. AID PROJECT		

DUPAGE RIVER TRAIL
 STA. 79+00.00 TO STA. 81+50.00