


ORIGINAL SURVEY BY DATE  
 SURVEYED BY DATE  
 NOTE BOOK NO. DATE  
 AREAS CHECKED

FINAL SURVEY BY DATE  
 SURVEYED BY DATE  
 NOTE BOOK NO. DATE  
 AREAS CHECKED

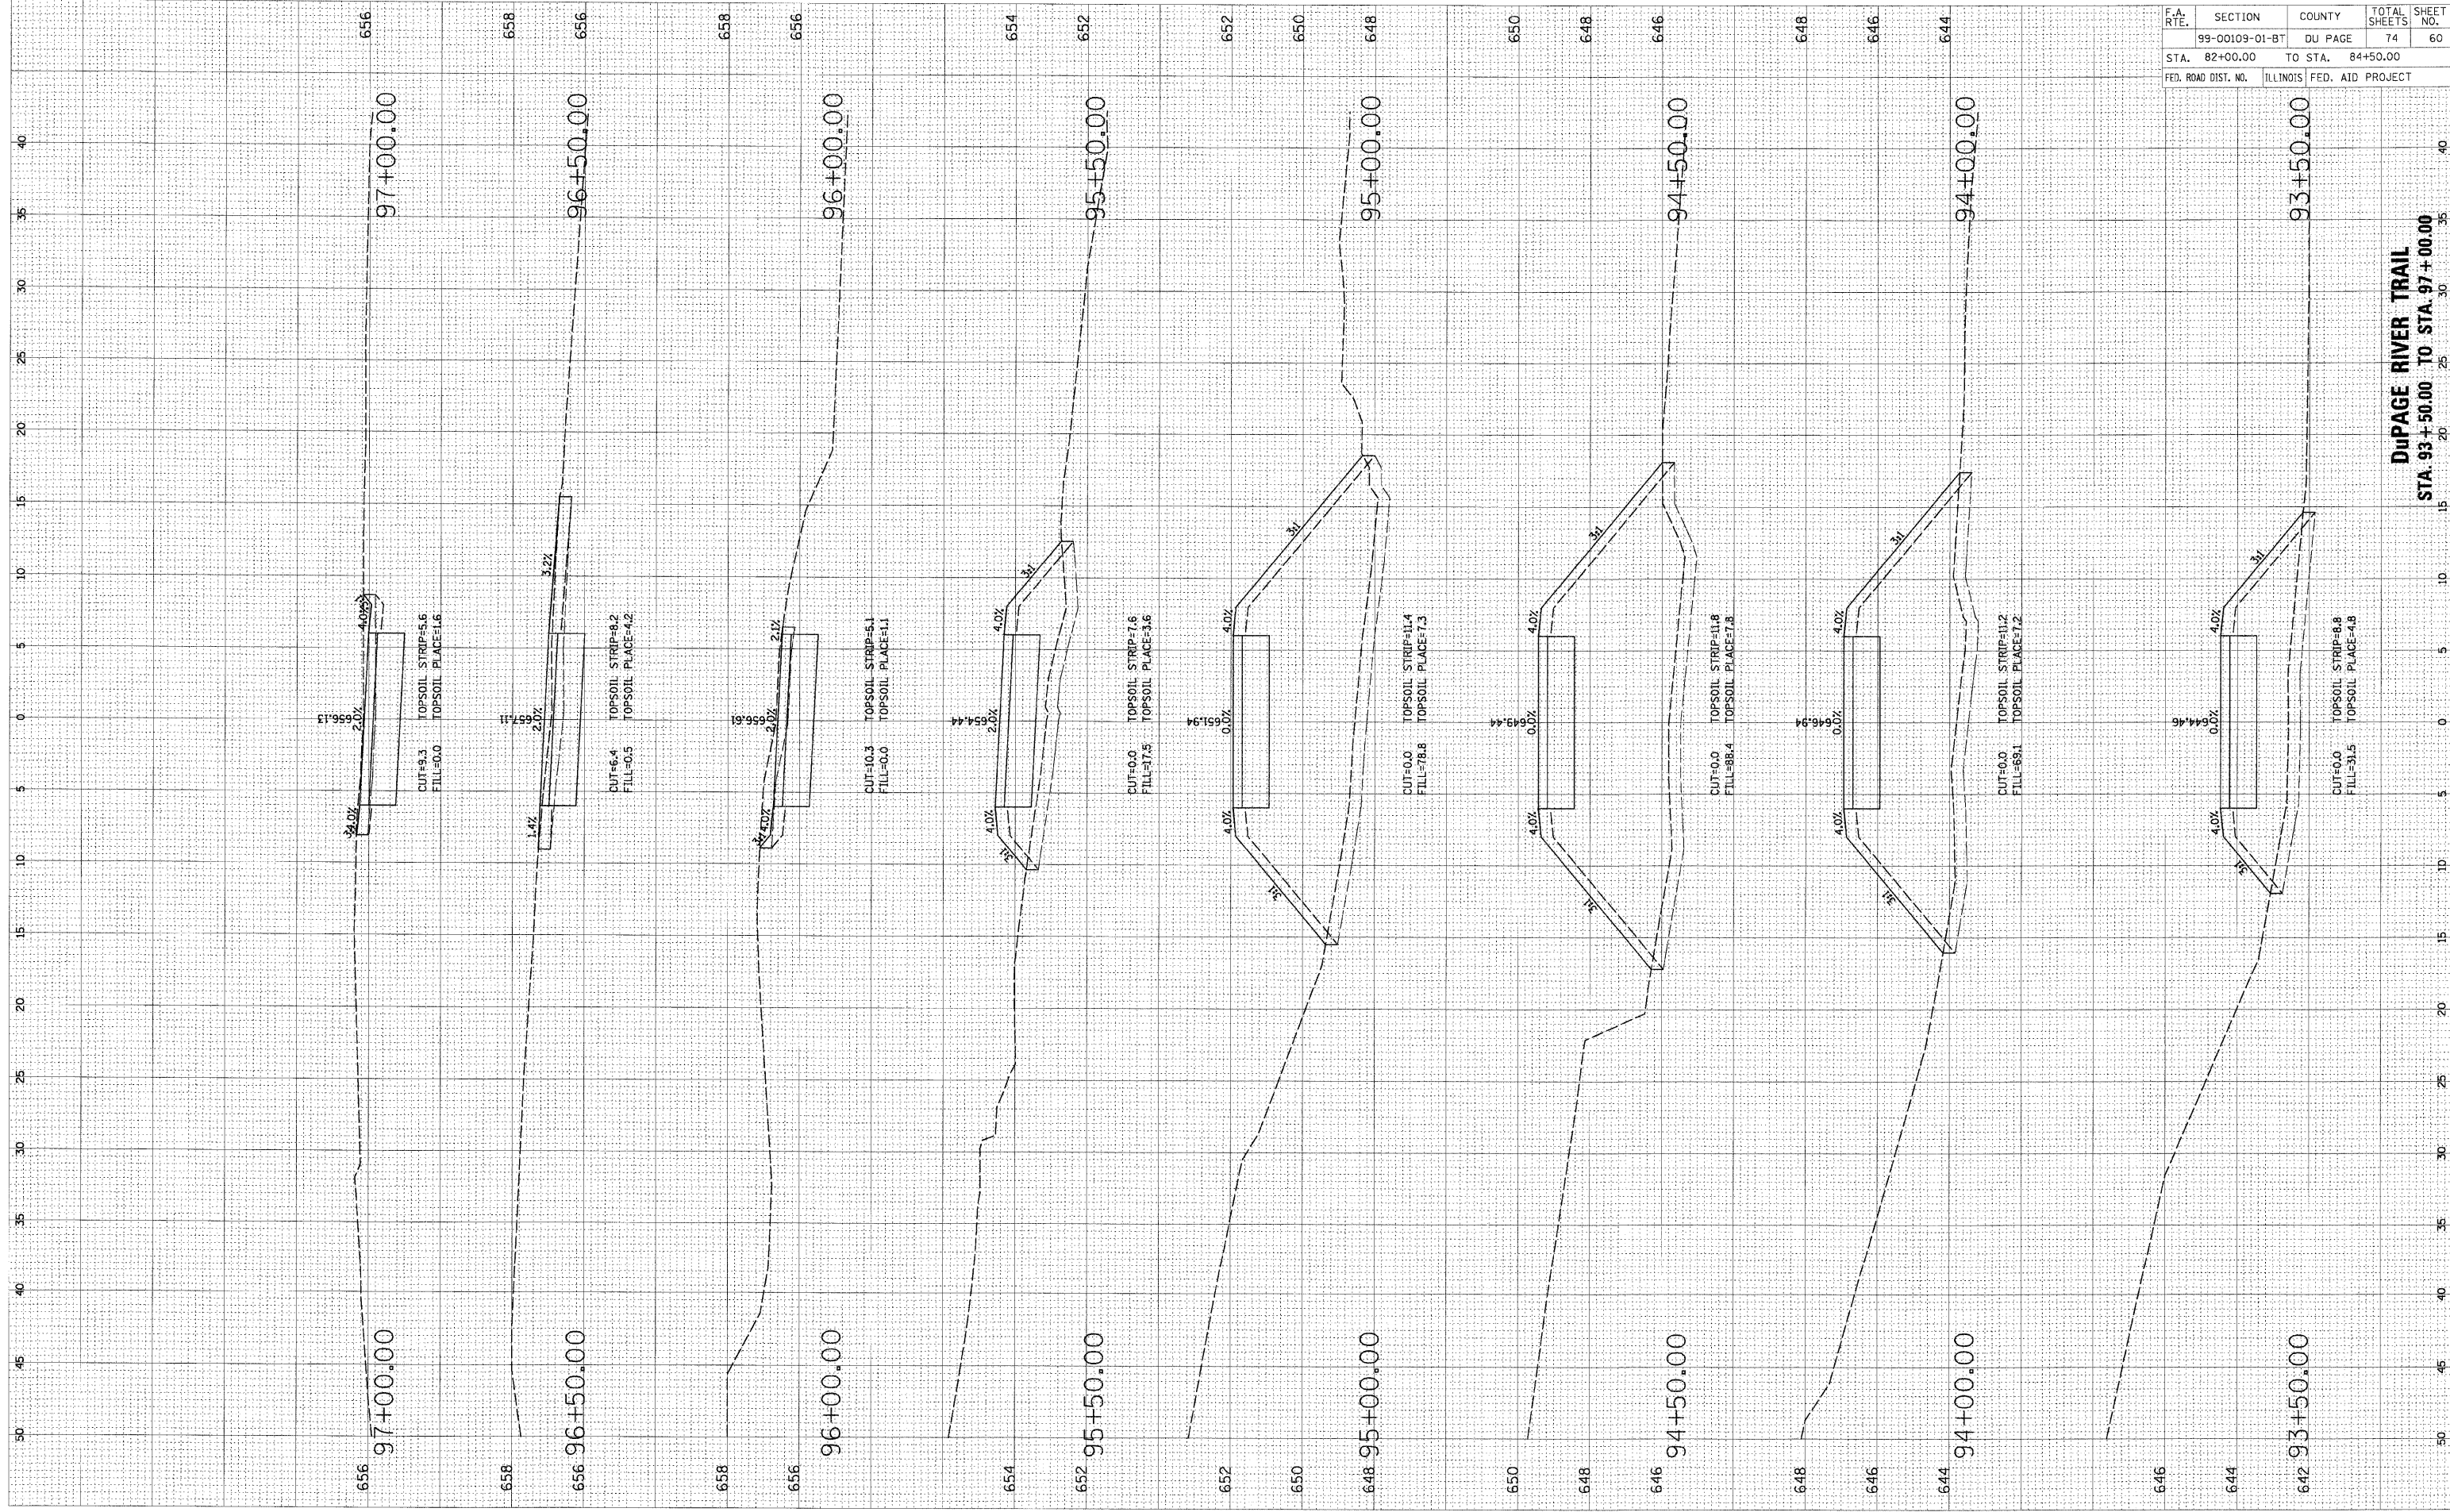

DuPAGE RIVER TRAIL  
 STA. 93+50.00 TO STA. 97+00.00

F.A. RT.	SECTION	COUNTY	TOTAL SHEETS	SHEET NO.
	99-00109-01-BT	DU PAGE	74	60
STA. 82+00.00		TO STA. 84+50.00		
FED. ROAD DIST. NO.		ILLINOIS FED. AID PROJECT		