


ORIGINAL SURVEY BY DATE
 SURVEYED BY DATE
 NOTE BOOK TEMPLATE AREAS CHECKED
 NO. _____

FINAL SURVEY BY DATE
 SURVEYED BY DATE
 NOTE BOOK TEMPLATE AREAS CHECKED
 NO. _____

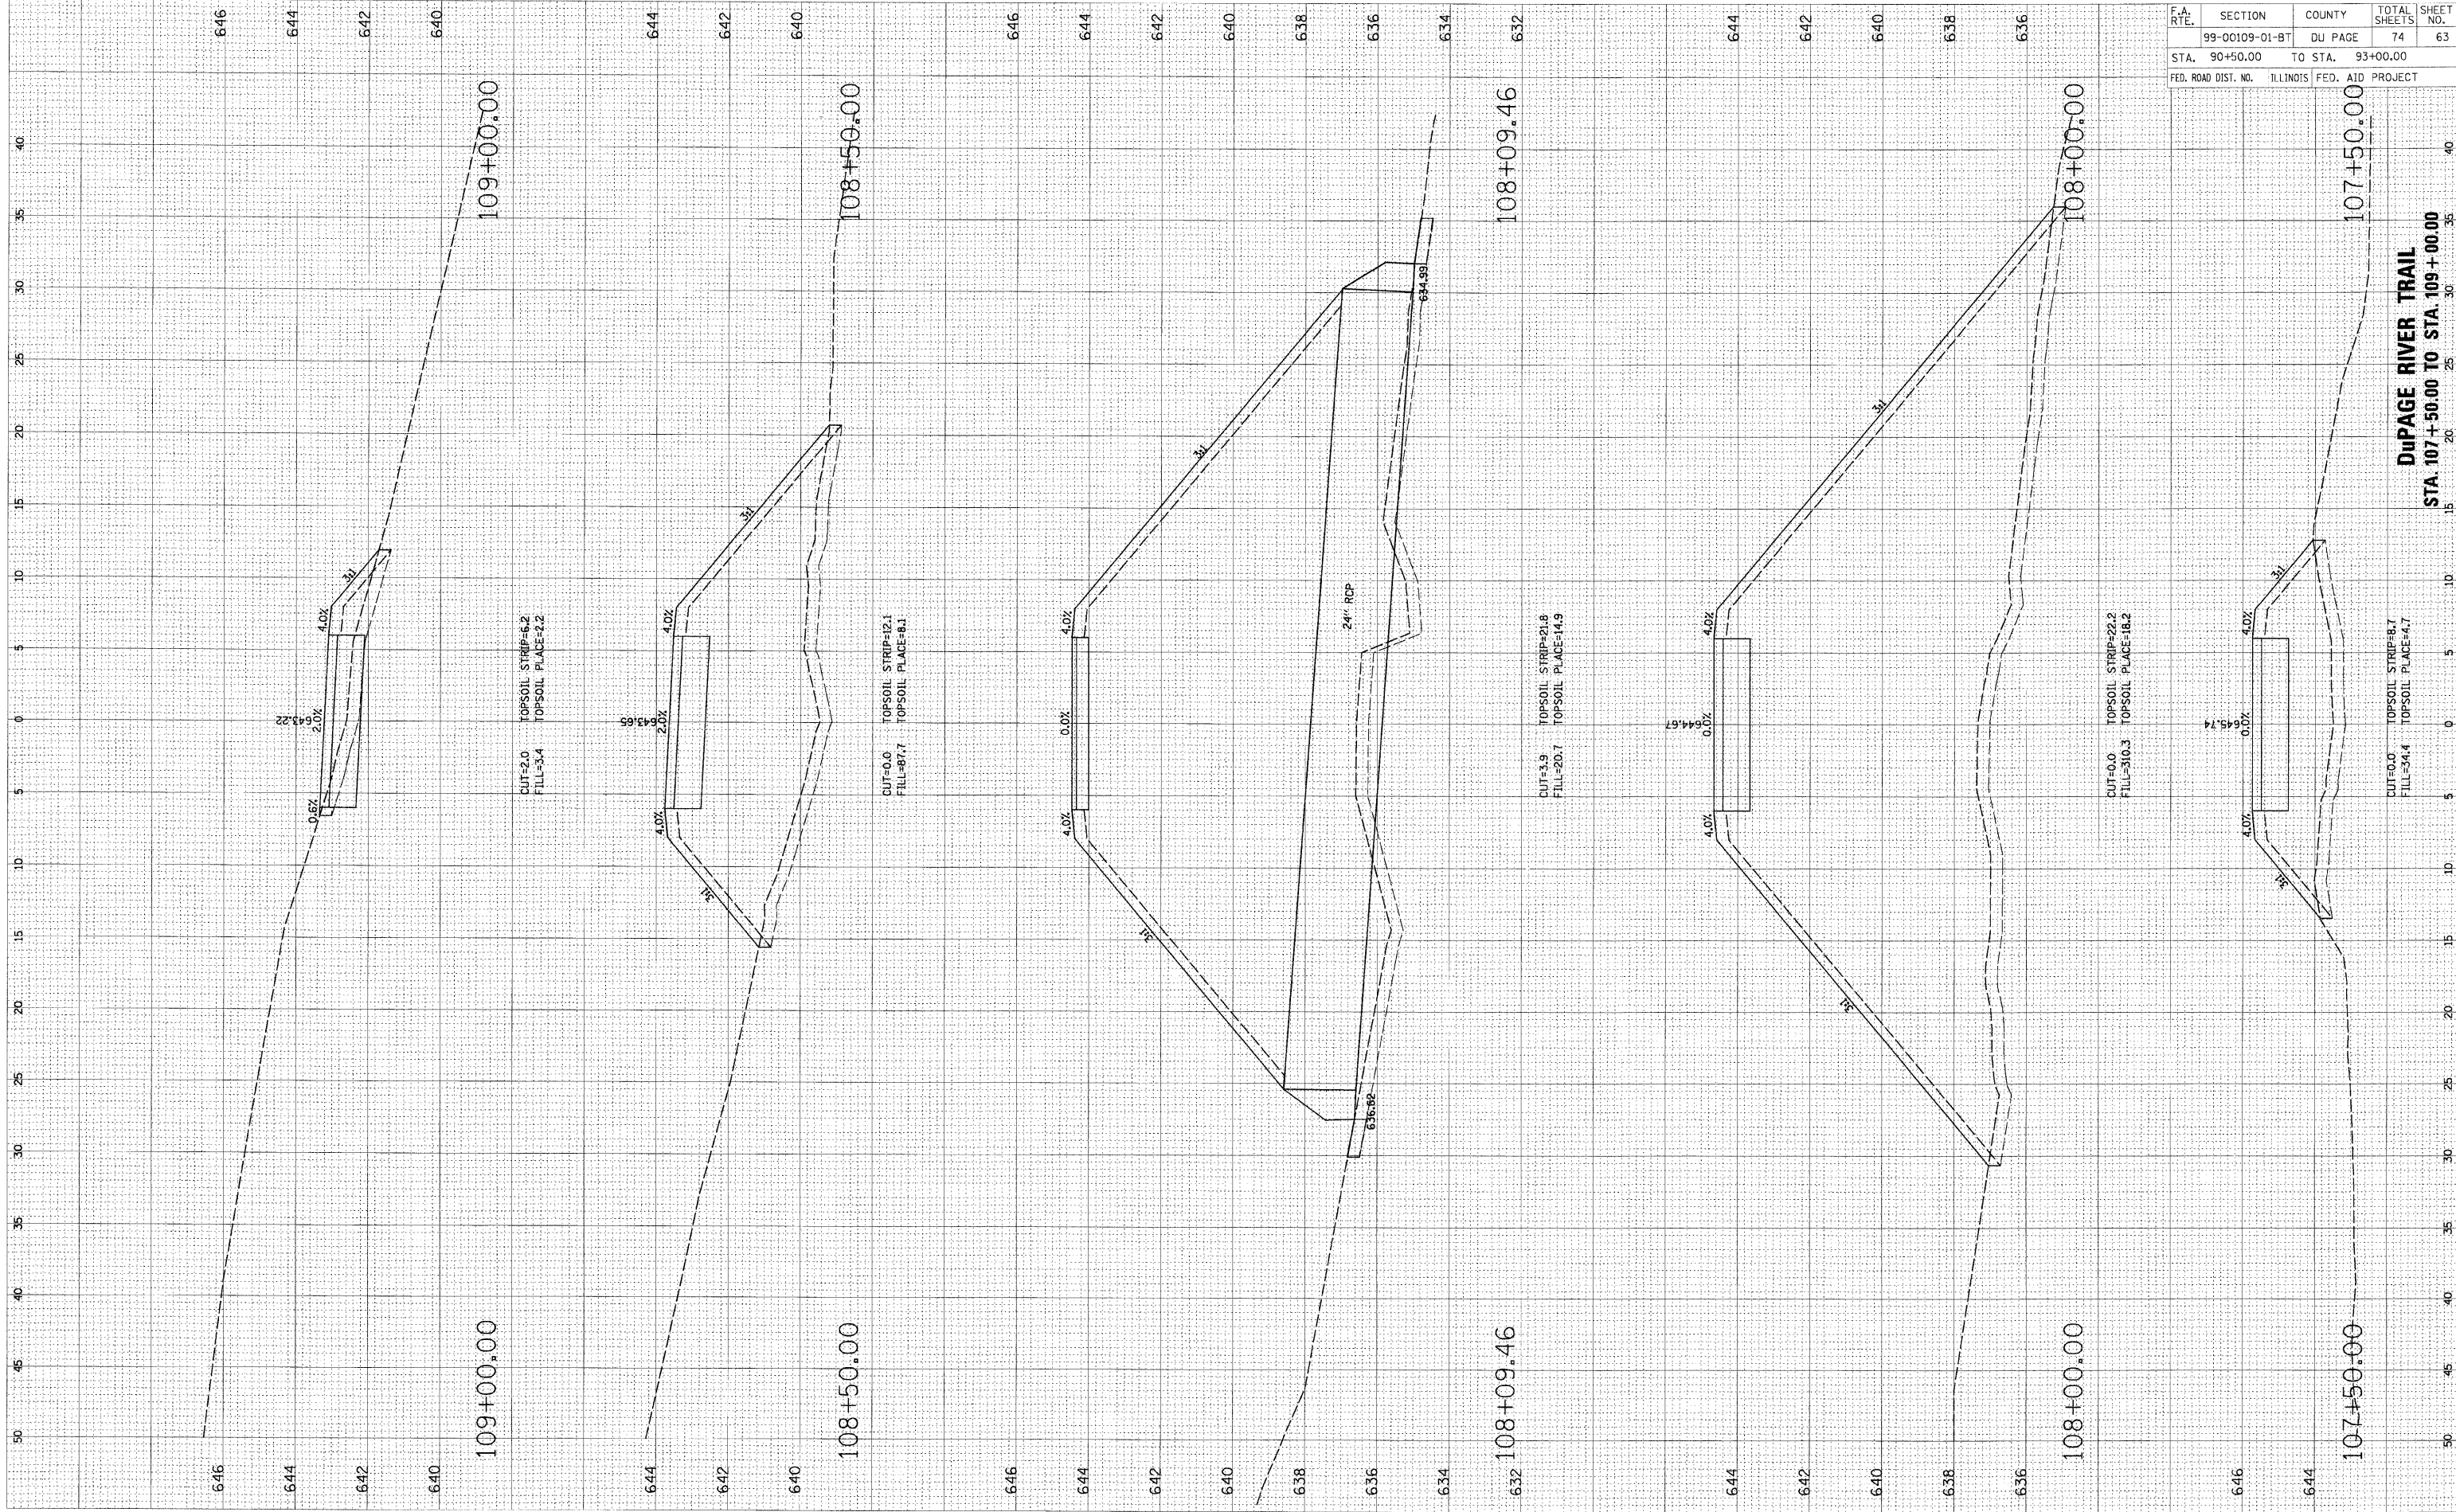

F.A. RTE.	SECTION	COUNTY	TOTAL SHEETS	SHEET NO.
	99-00109-01-BT	DU PAGE	74	63
STA. 90+50.00		TO STA. 93+00.00		
FED. ROAD DIST. NO.	ILLINOIS	FED. AID	PROJECT	

DUPAGE RIVER TRAIL
 STA. 107+50.00 TO STA. 109+00.00