


ORIGINAL SURVEY DATE  
 SURVEYED BY  
 NOTE BOOK NO.  
 TEMPLATE AREAS CHECKED

FINAL SURVEY DATE  
 SURVEYED BY  
 NOTE BOOK NO.  
 TEMPLATE AREAS CHECKED

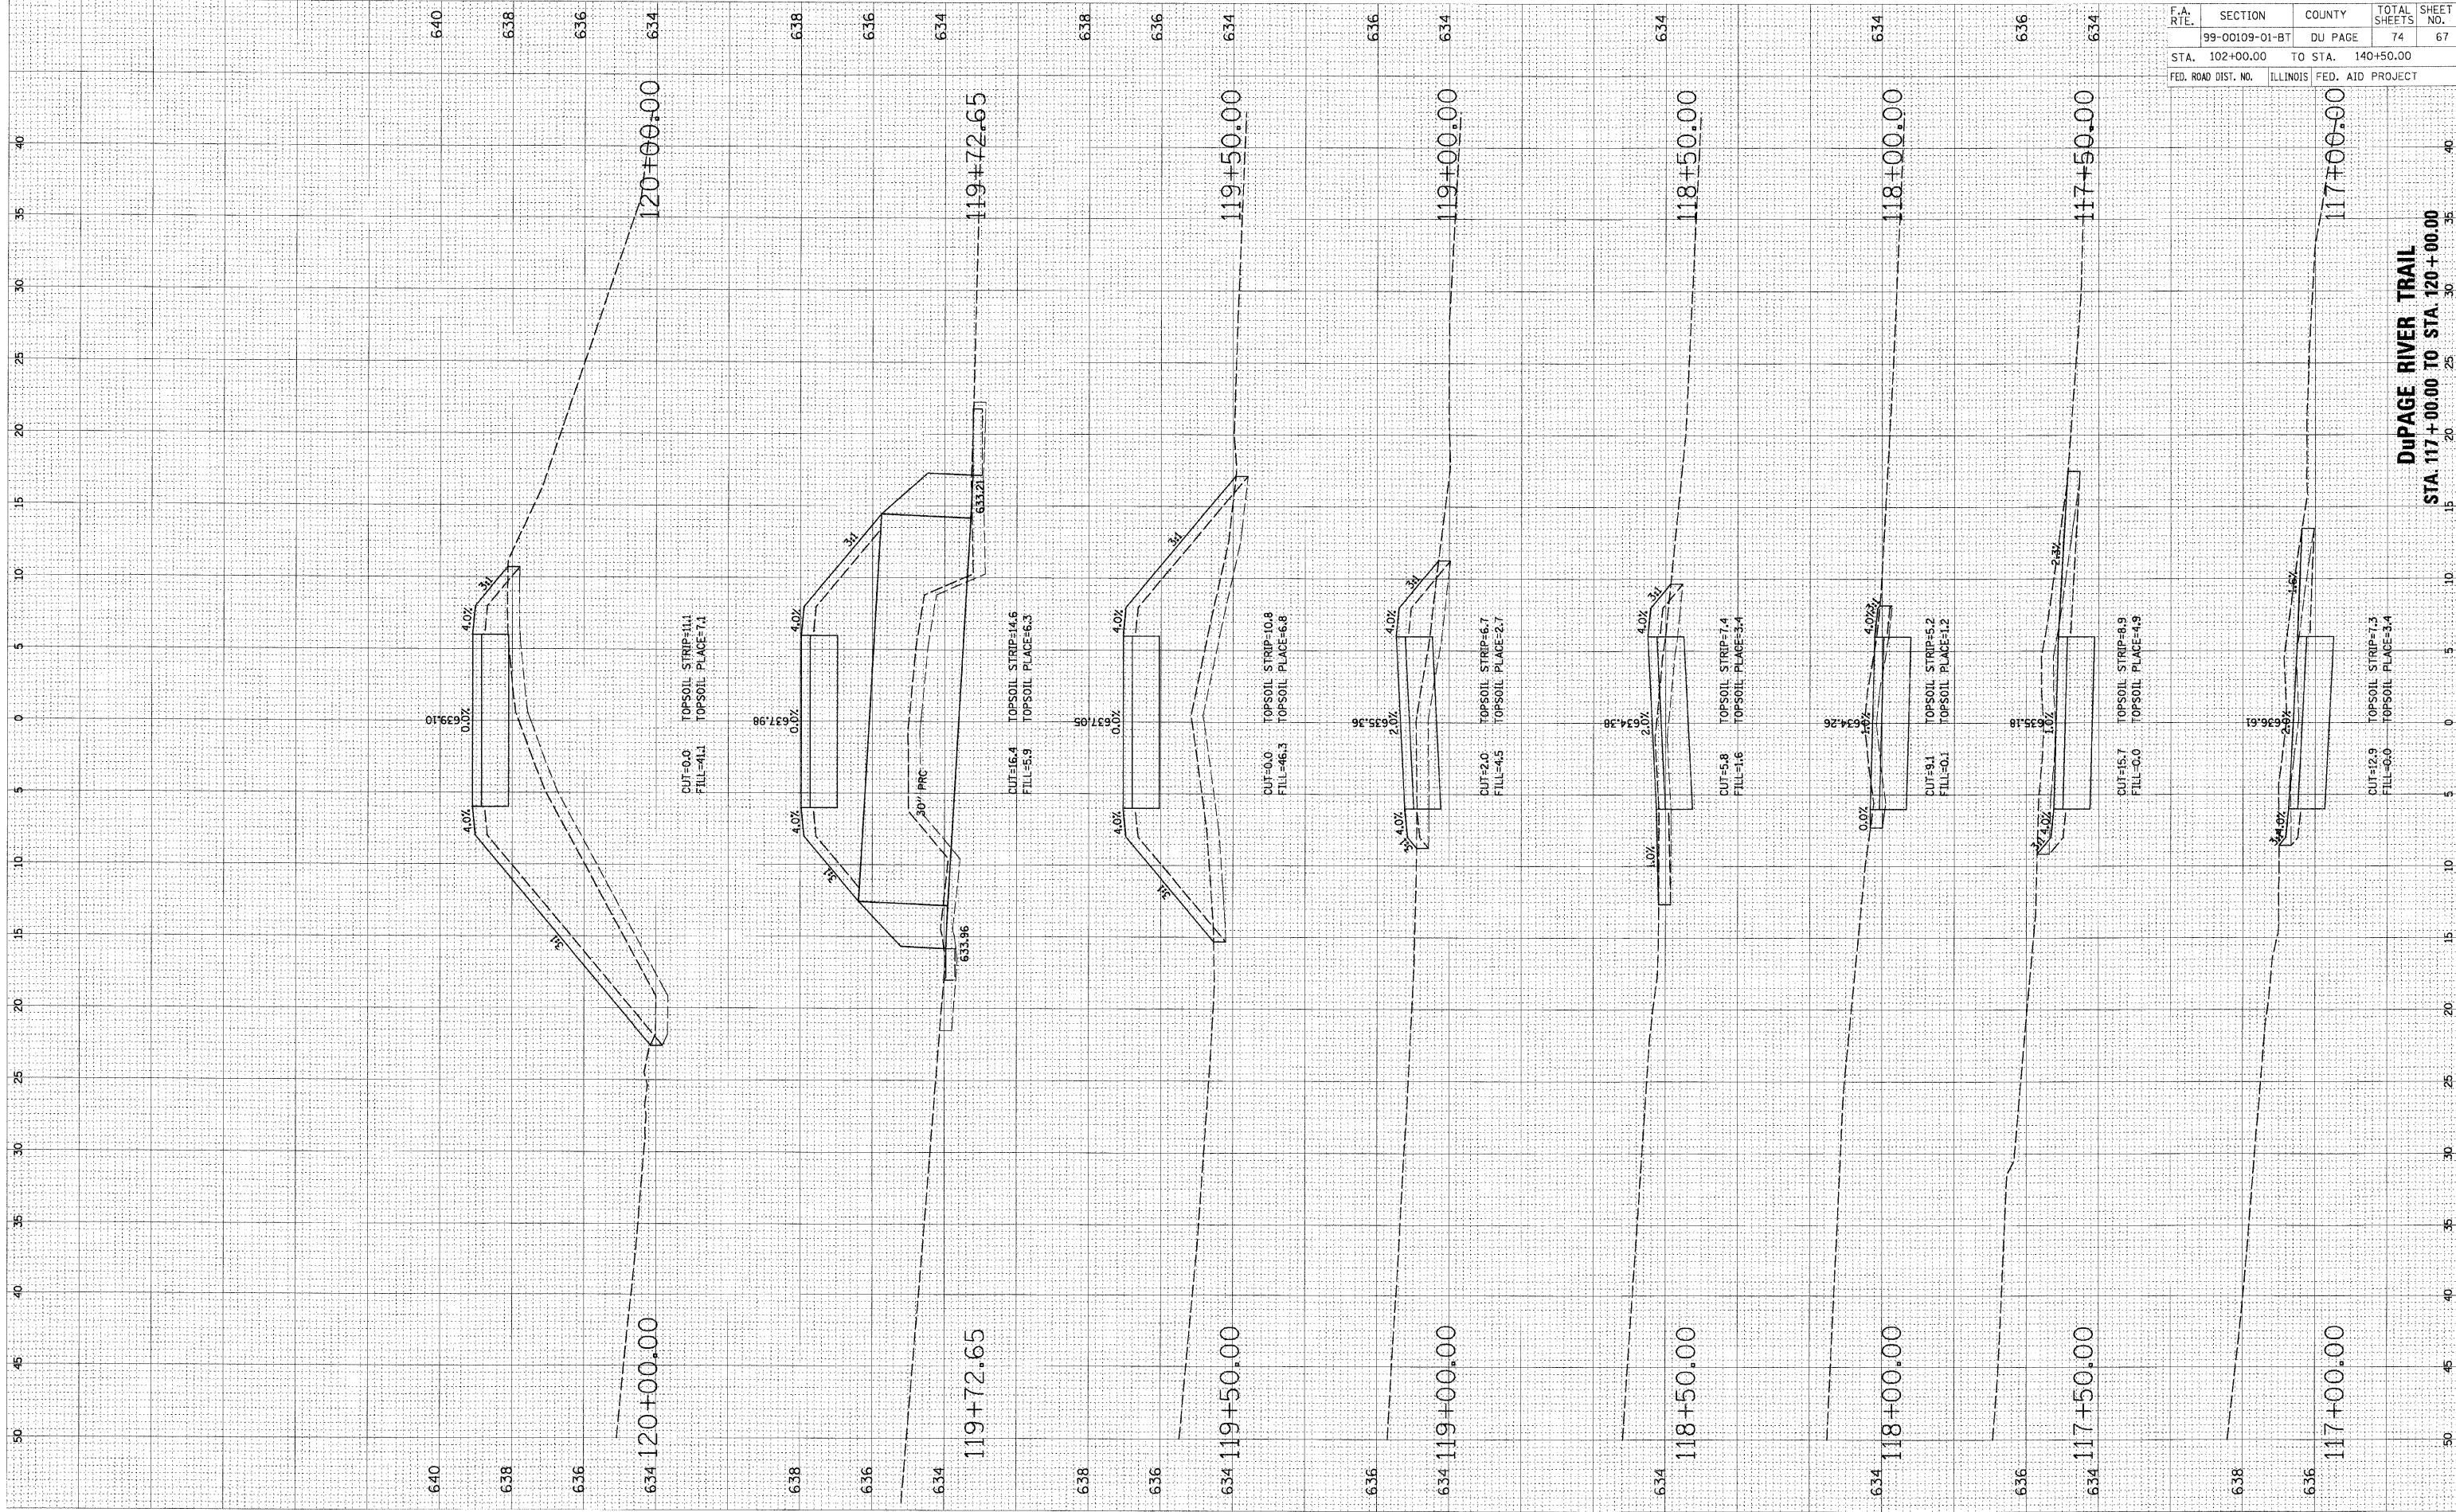

F.A. RTE.	SECTION	COUNTY	TOTAL SHEETS	SHEET NO.
	99-00109-01-BT	DU PAGE	74	67
STA. 102+00.00	TO STA. 140+50.00			
FED. ROAD DIST. NO.	ILLINOIS	FED. AID PROJECT		

DuPAGE RIVER TRAIL  
 STA. 117+00.00 TO STA. 120+00.00