


FINAL SURVEY BY DATE  
 SURVEYED BY DATE  
 PLANNED BY DATE  
 NOTE BOOK NO.  
 AREAS CHECKED

ORIGINAL SURVEY BY DATE  
 SURVEYED BY DATE  
 TEMPLATE BY DATE  
 NOTE BOOK NO.  
 AREAS CHECKED

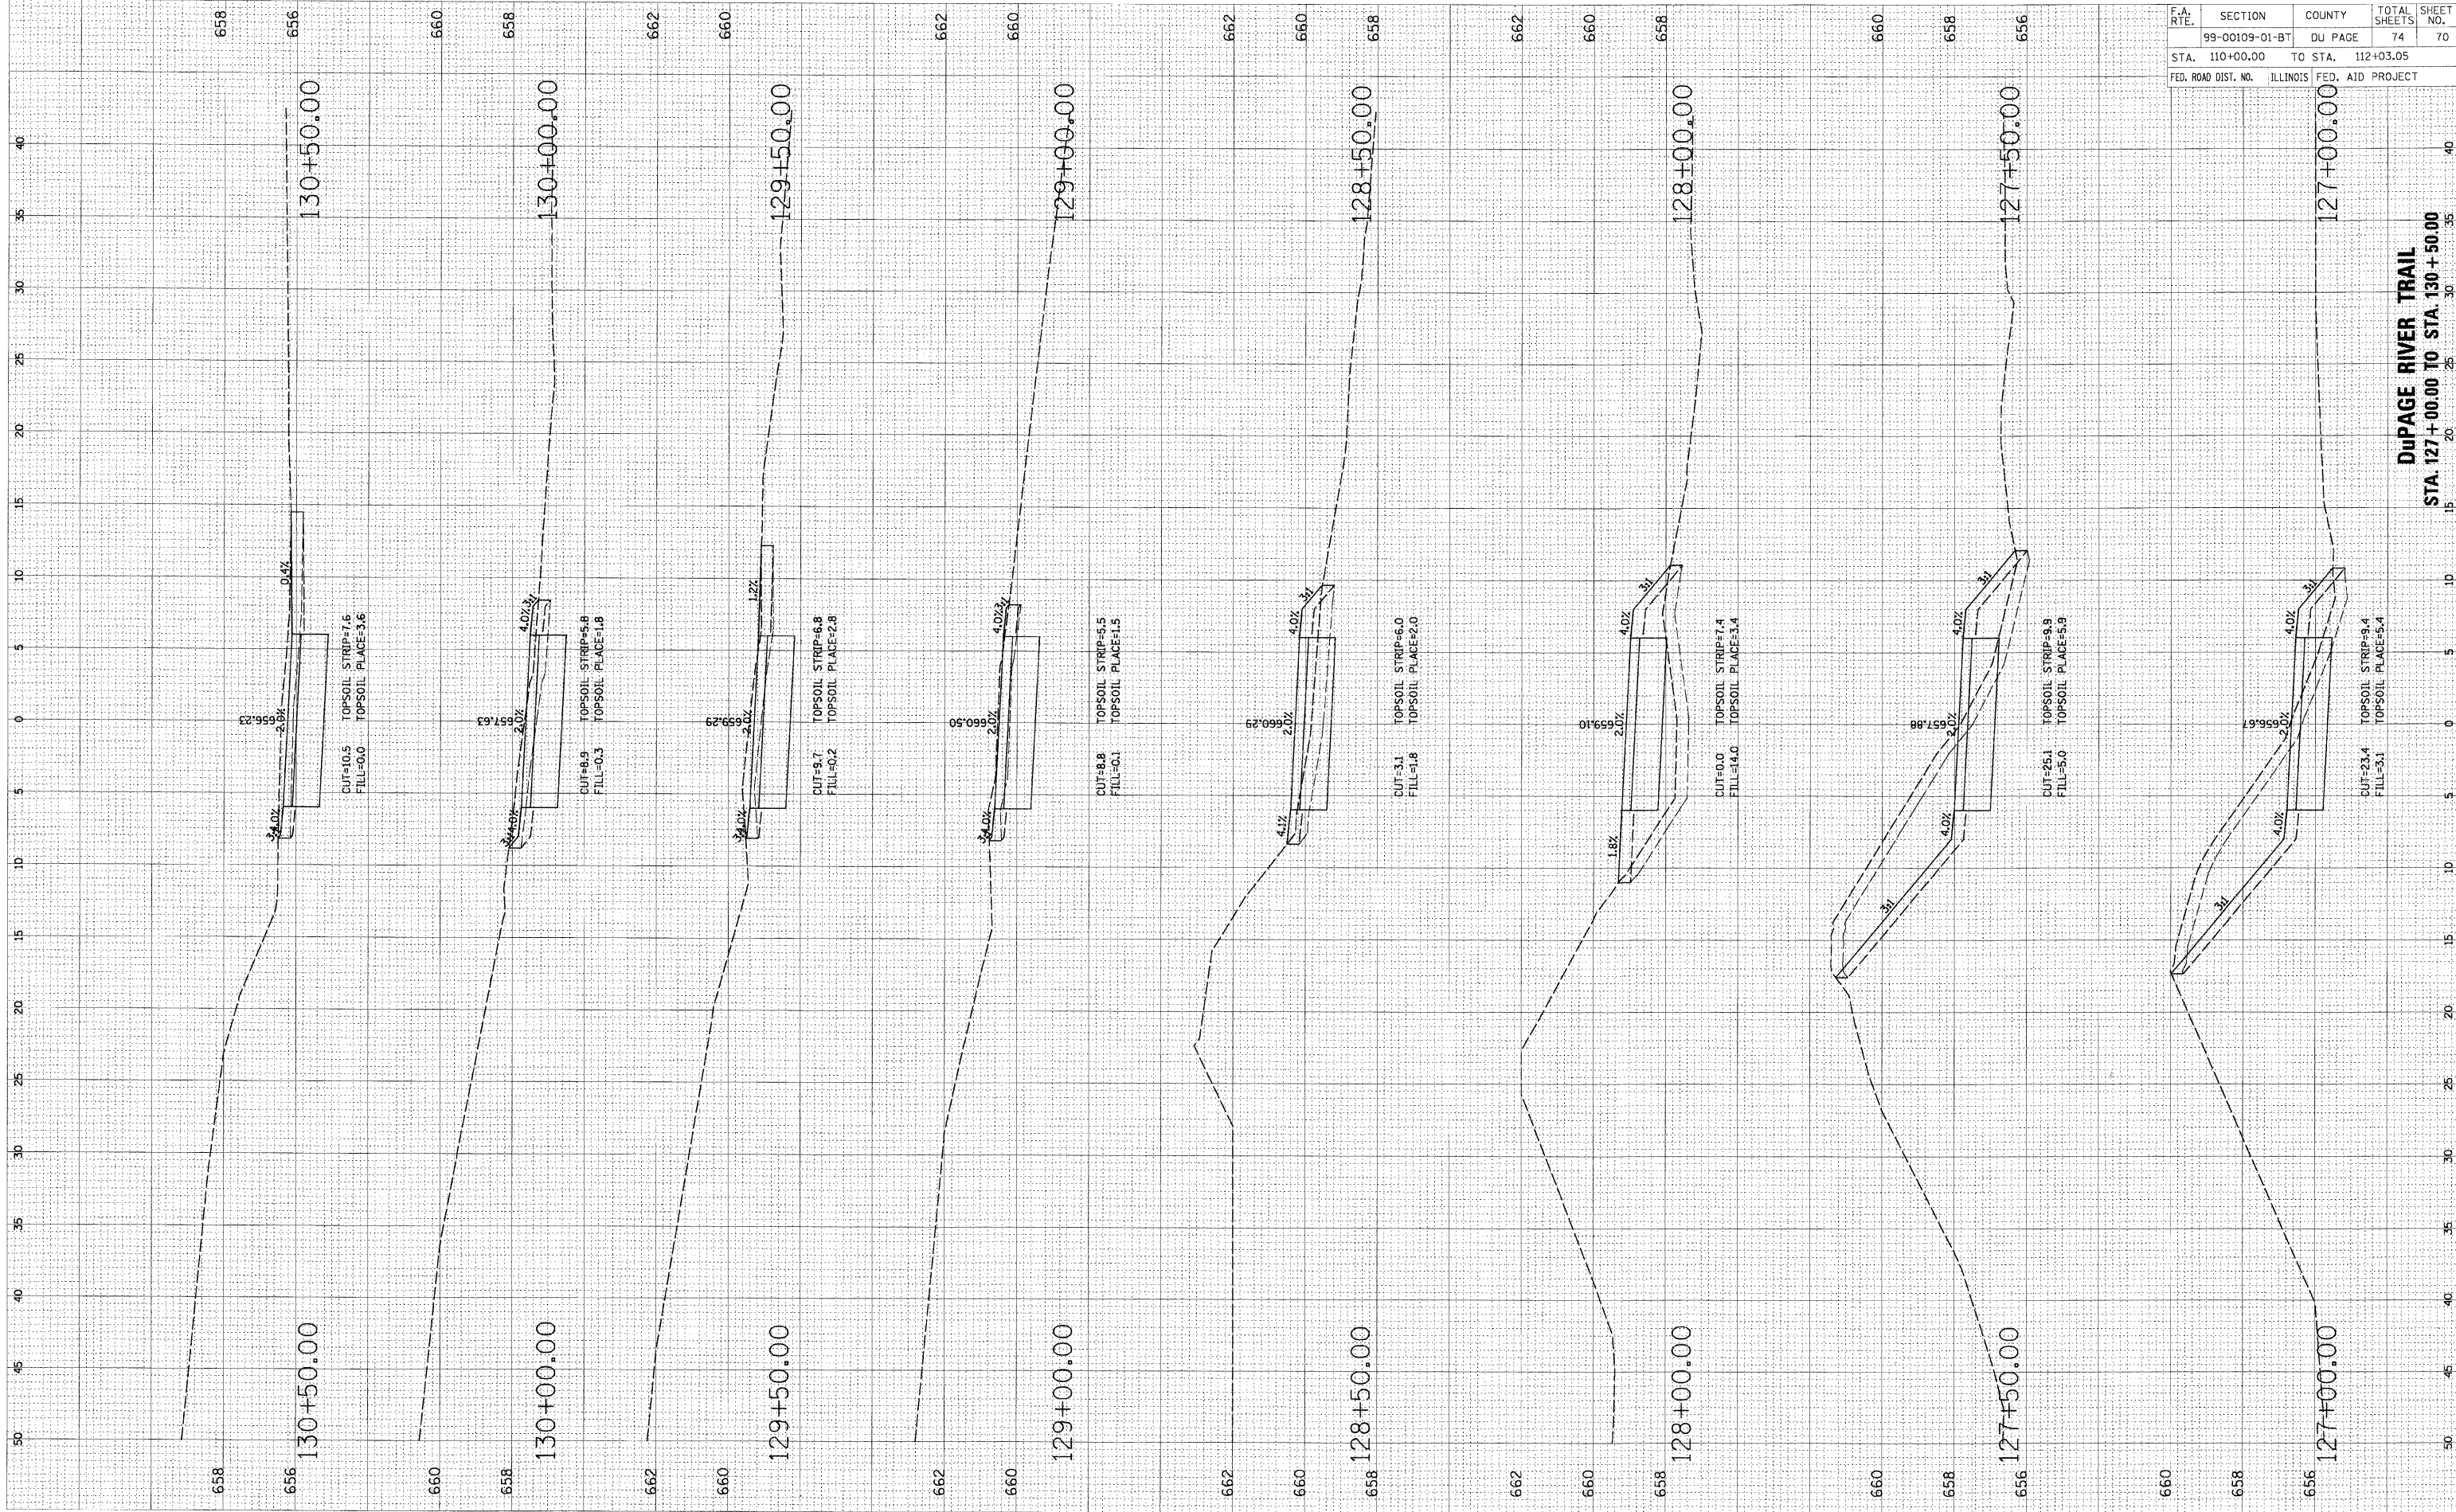

F.A. RTE.	SECTION	COUNTY	TOTAL SHEETS	SHEET NO.
	99-00109-01-BT	DU PAGE	74	70
STA. 110+00.00 TO STA. 112+03.05				
FED. ROAD DIST. NO. ILLINOIS		FED. AID PROJECT		

**DuPAGE RIVER TRAIL**  
 STA. 127+00.00 TO STA. 130+50.00