


ORIGINAL SURVEY BY DATE
 SURVEYED BY _____ DATE _____
 NOTE BOOK NO. _____
 AREAS CHECKED _____

FINAL SURVEY BY DATE
 SURVEYED BY _____ DATE _____
 NOTE BOOK NO. _____
 AREAS CHECKED _____

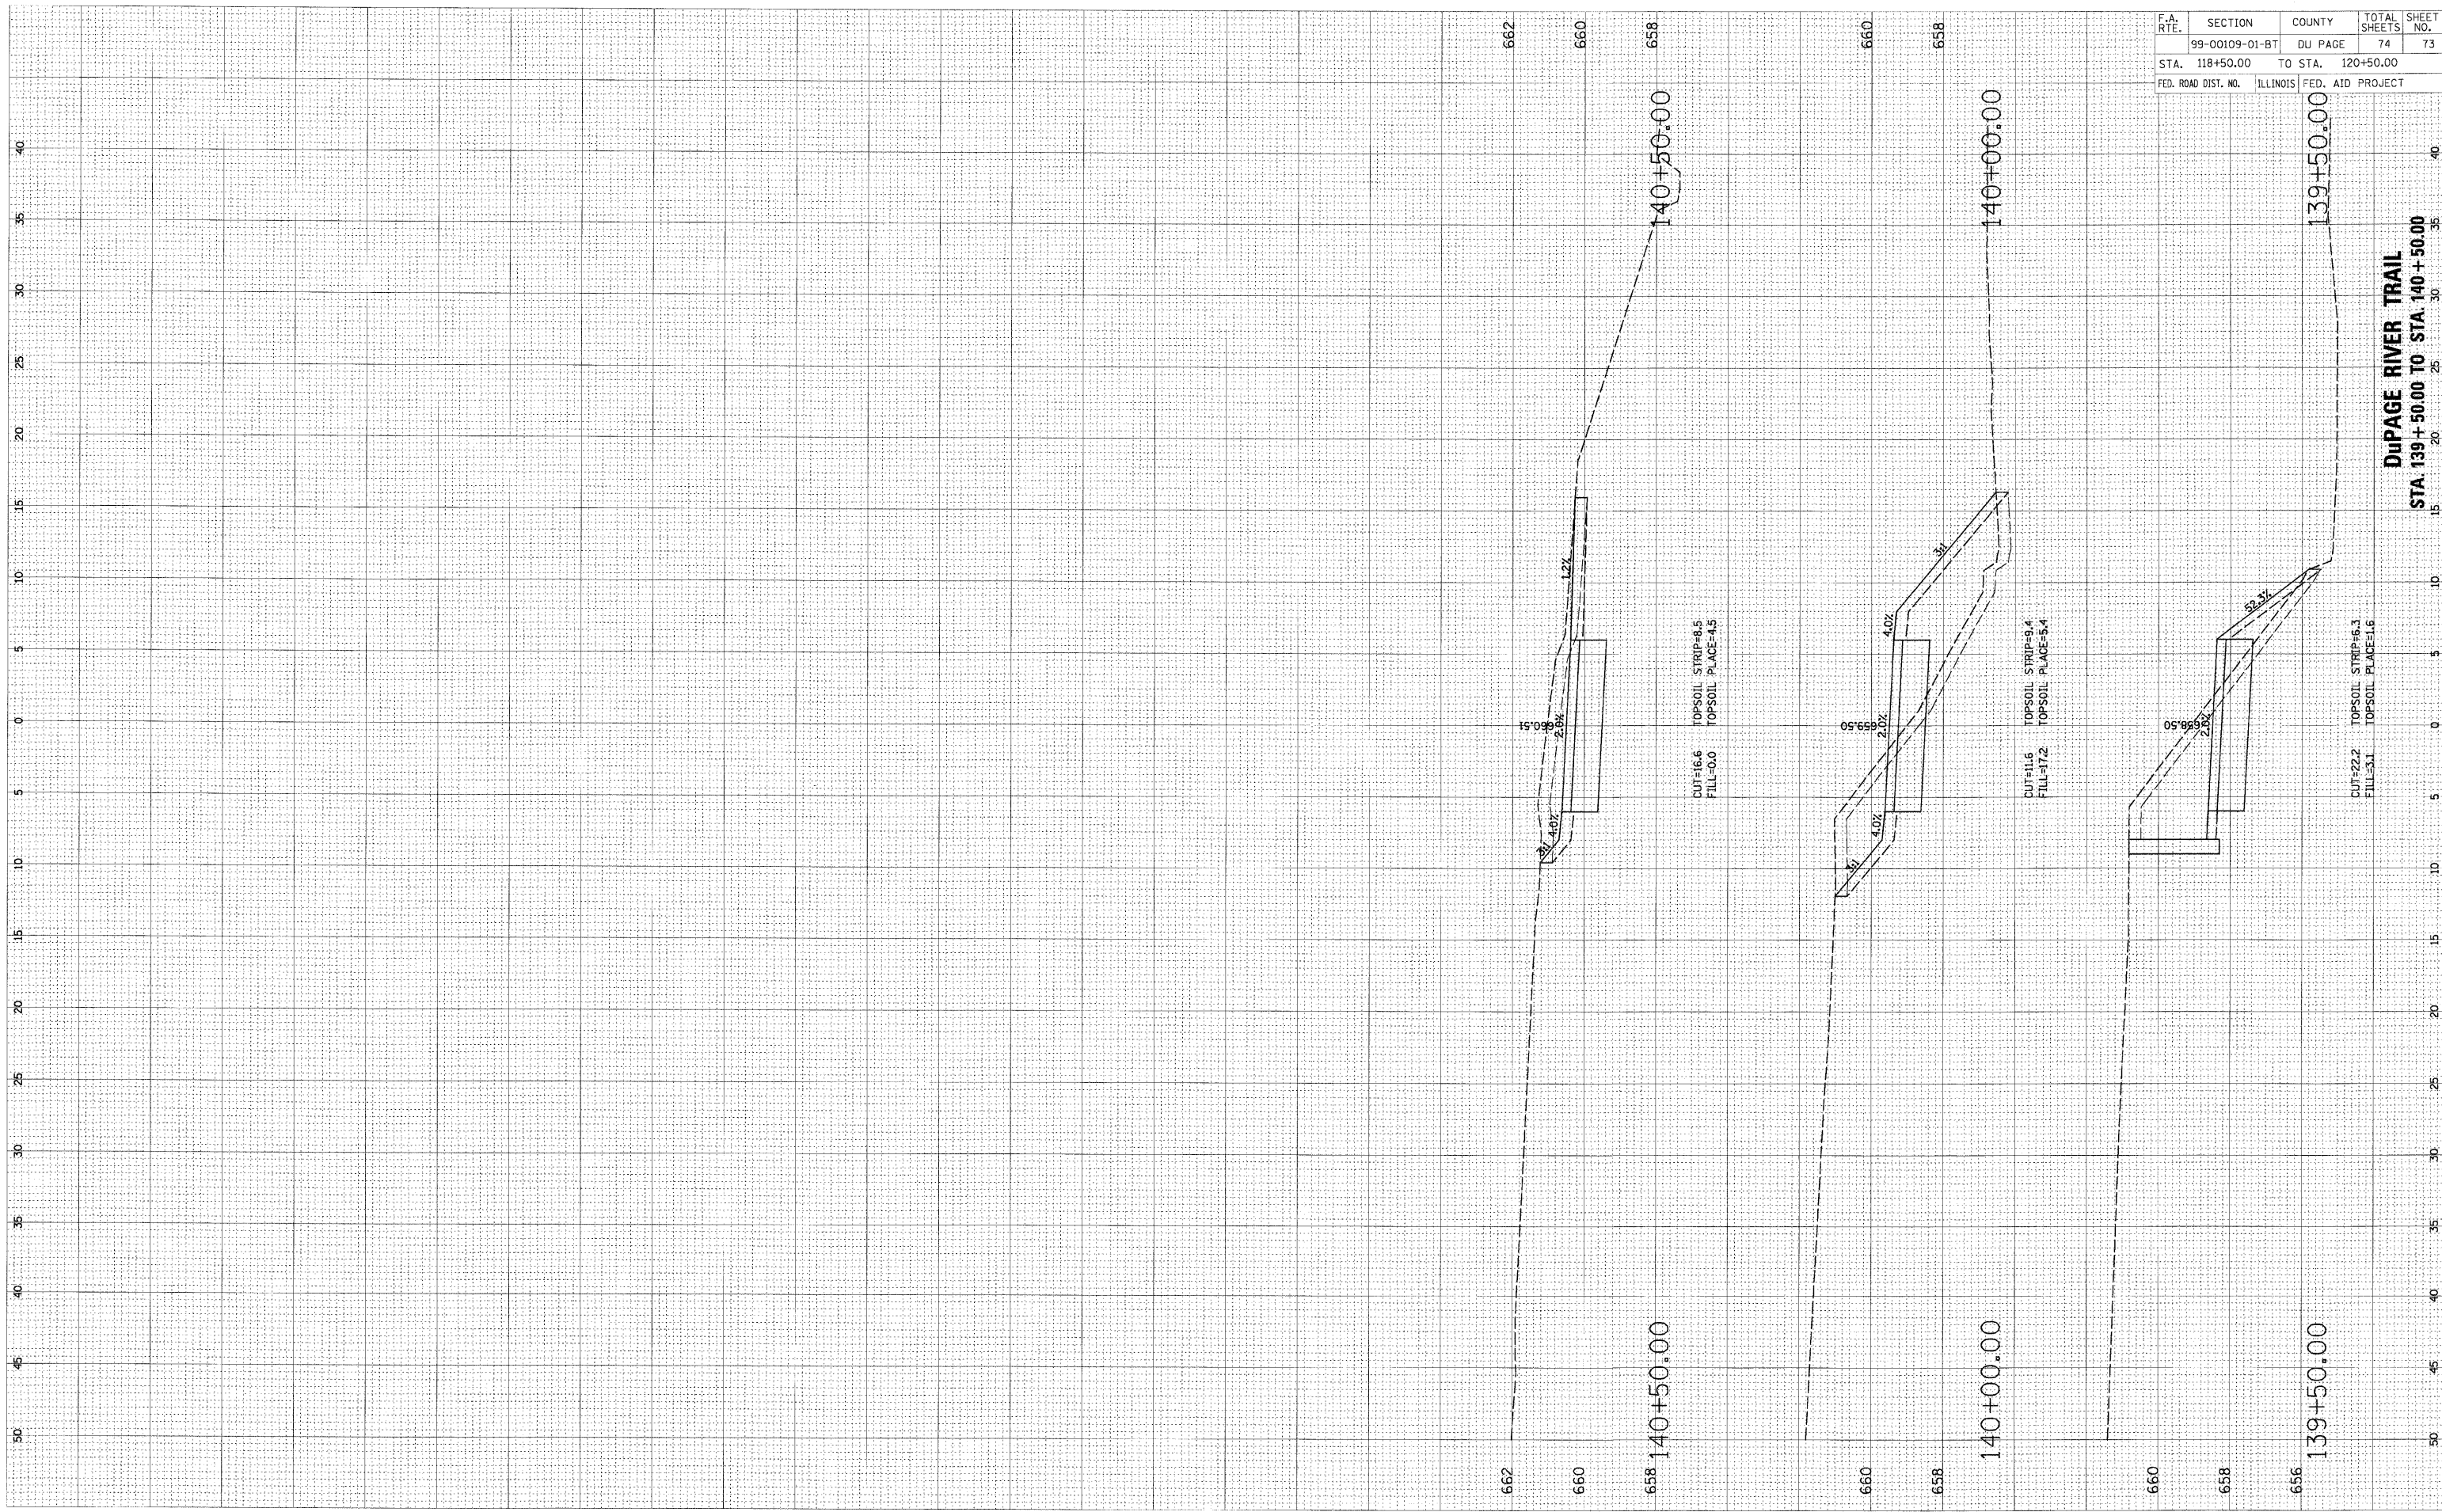

F.A. RTE.	SECTION	COUNTY	TOTAL SHEETS	SHEET NO.
	99-00109-01-BT	DU PAGE	74	73
STA. 118+50.00	TO STA. 120+50.00			
FED. ROAD DIST. NO.	ILLINOIS	FED. AID PROJECT		

DUPAGE RIVER TRAIL
 STA. 139+50.00 TO STA. 140+50.00