


G:\surveys\PECPATH\1ST RELEASE\98-037 sections.dwg - 36+880 - 3/4/2009 11:19:00 AM. 1:0.05. REK

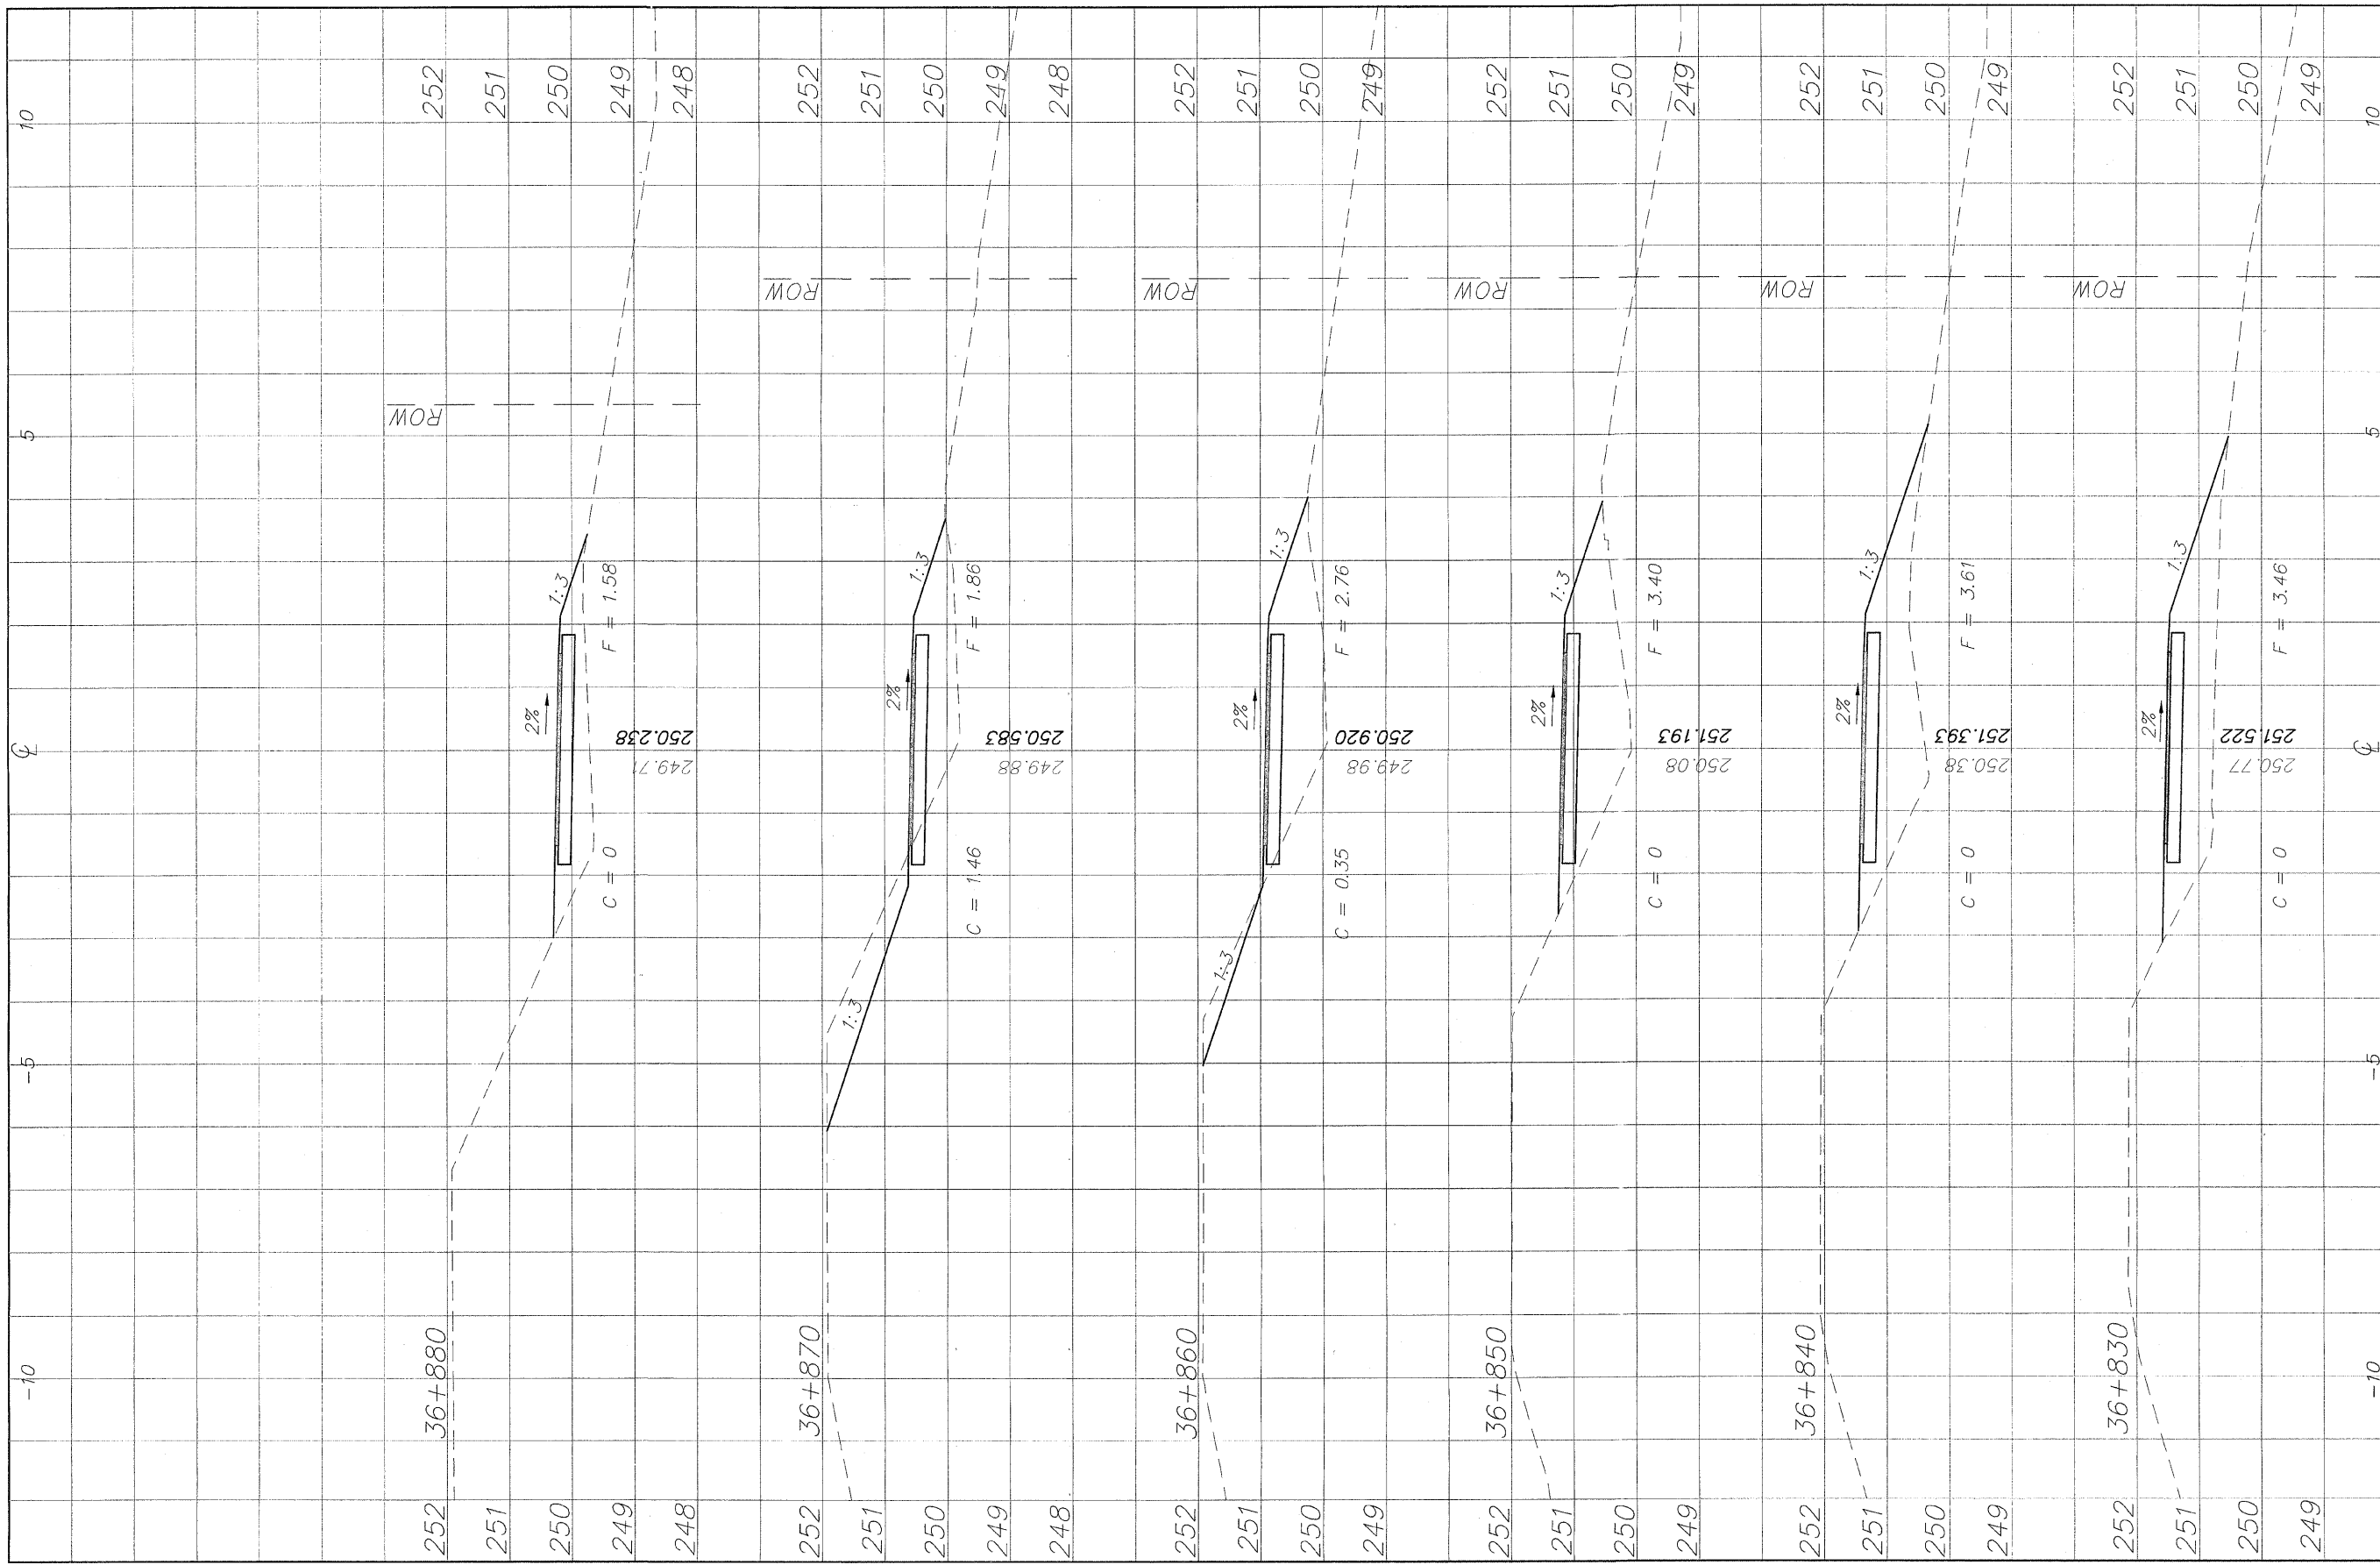

NO.	REVISIONS	DATE
2	REVIEW COMMENTS	1/22/09

NO.	ITEM	DATE
2	REVIEW COMMENTS	1/22/09

PLOTTING SCALE: 1 : 1  
 DRAWN BY: REK  
 CHECKED BY:  
 DATE: DECEMBER, 2008

**McClure**  
 Engineering Associates, Inc.  
 7282 Argus Drive Rockford, Illinois 61107-5637  
 (815) 398-2332 FAX (815) 398-2496  
 Design Firm License Illinois 184-000916  
 Copyright 2008 By McClure Engineering Associates, Inc.

**CROSS SECTIONS 36+830/36+880**  
 PECATONICA PRAIRIE PATH Contract 85443  
 WINNEBAGO COUNTY HIGHWAY DEPARTMENT SECTION 94-00267-00-BT  
 FILE NAME: G:\surveys\PECPATH\1ST RELEASE\98-037 sections.dwg JOB NUMBER: 04-28-98-037

SHEET NO.  
**34**  
 OF  
**98**