


\\surveys\PECPATH\IST RELEASE\98-037 sections.dwg, 36+970 - 36+990, 3/4/2009 11:19:47 AM, R:O:06, REK

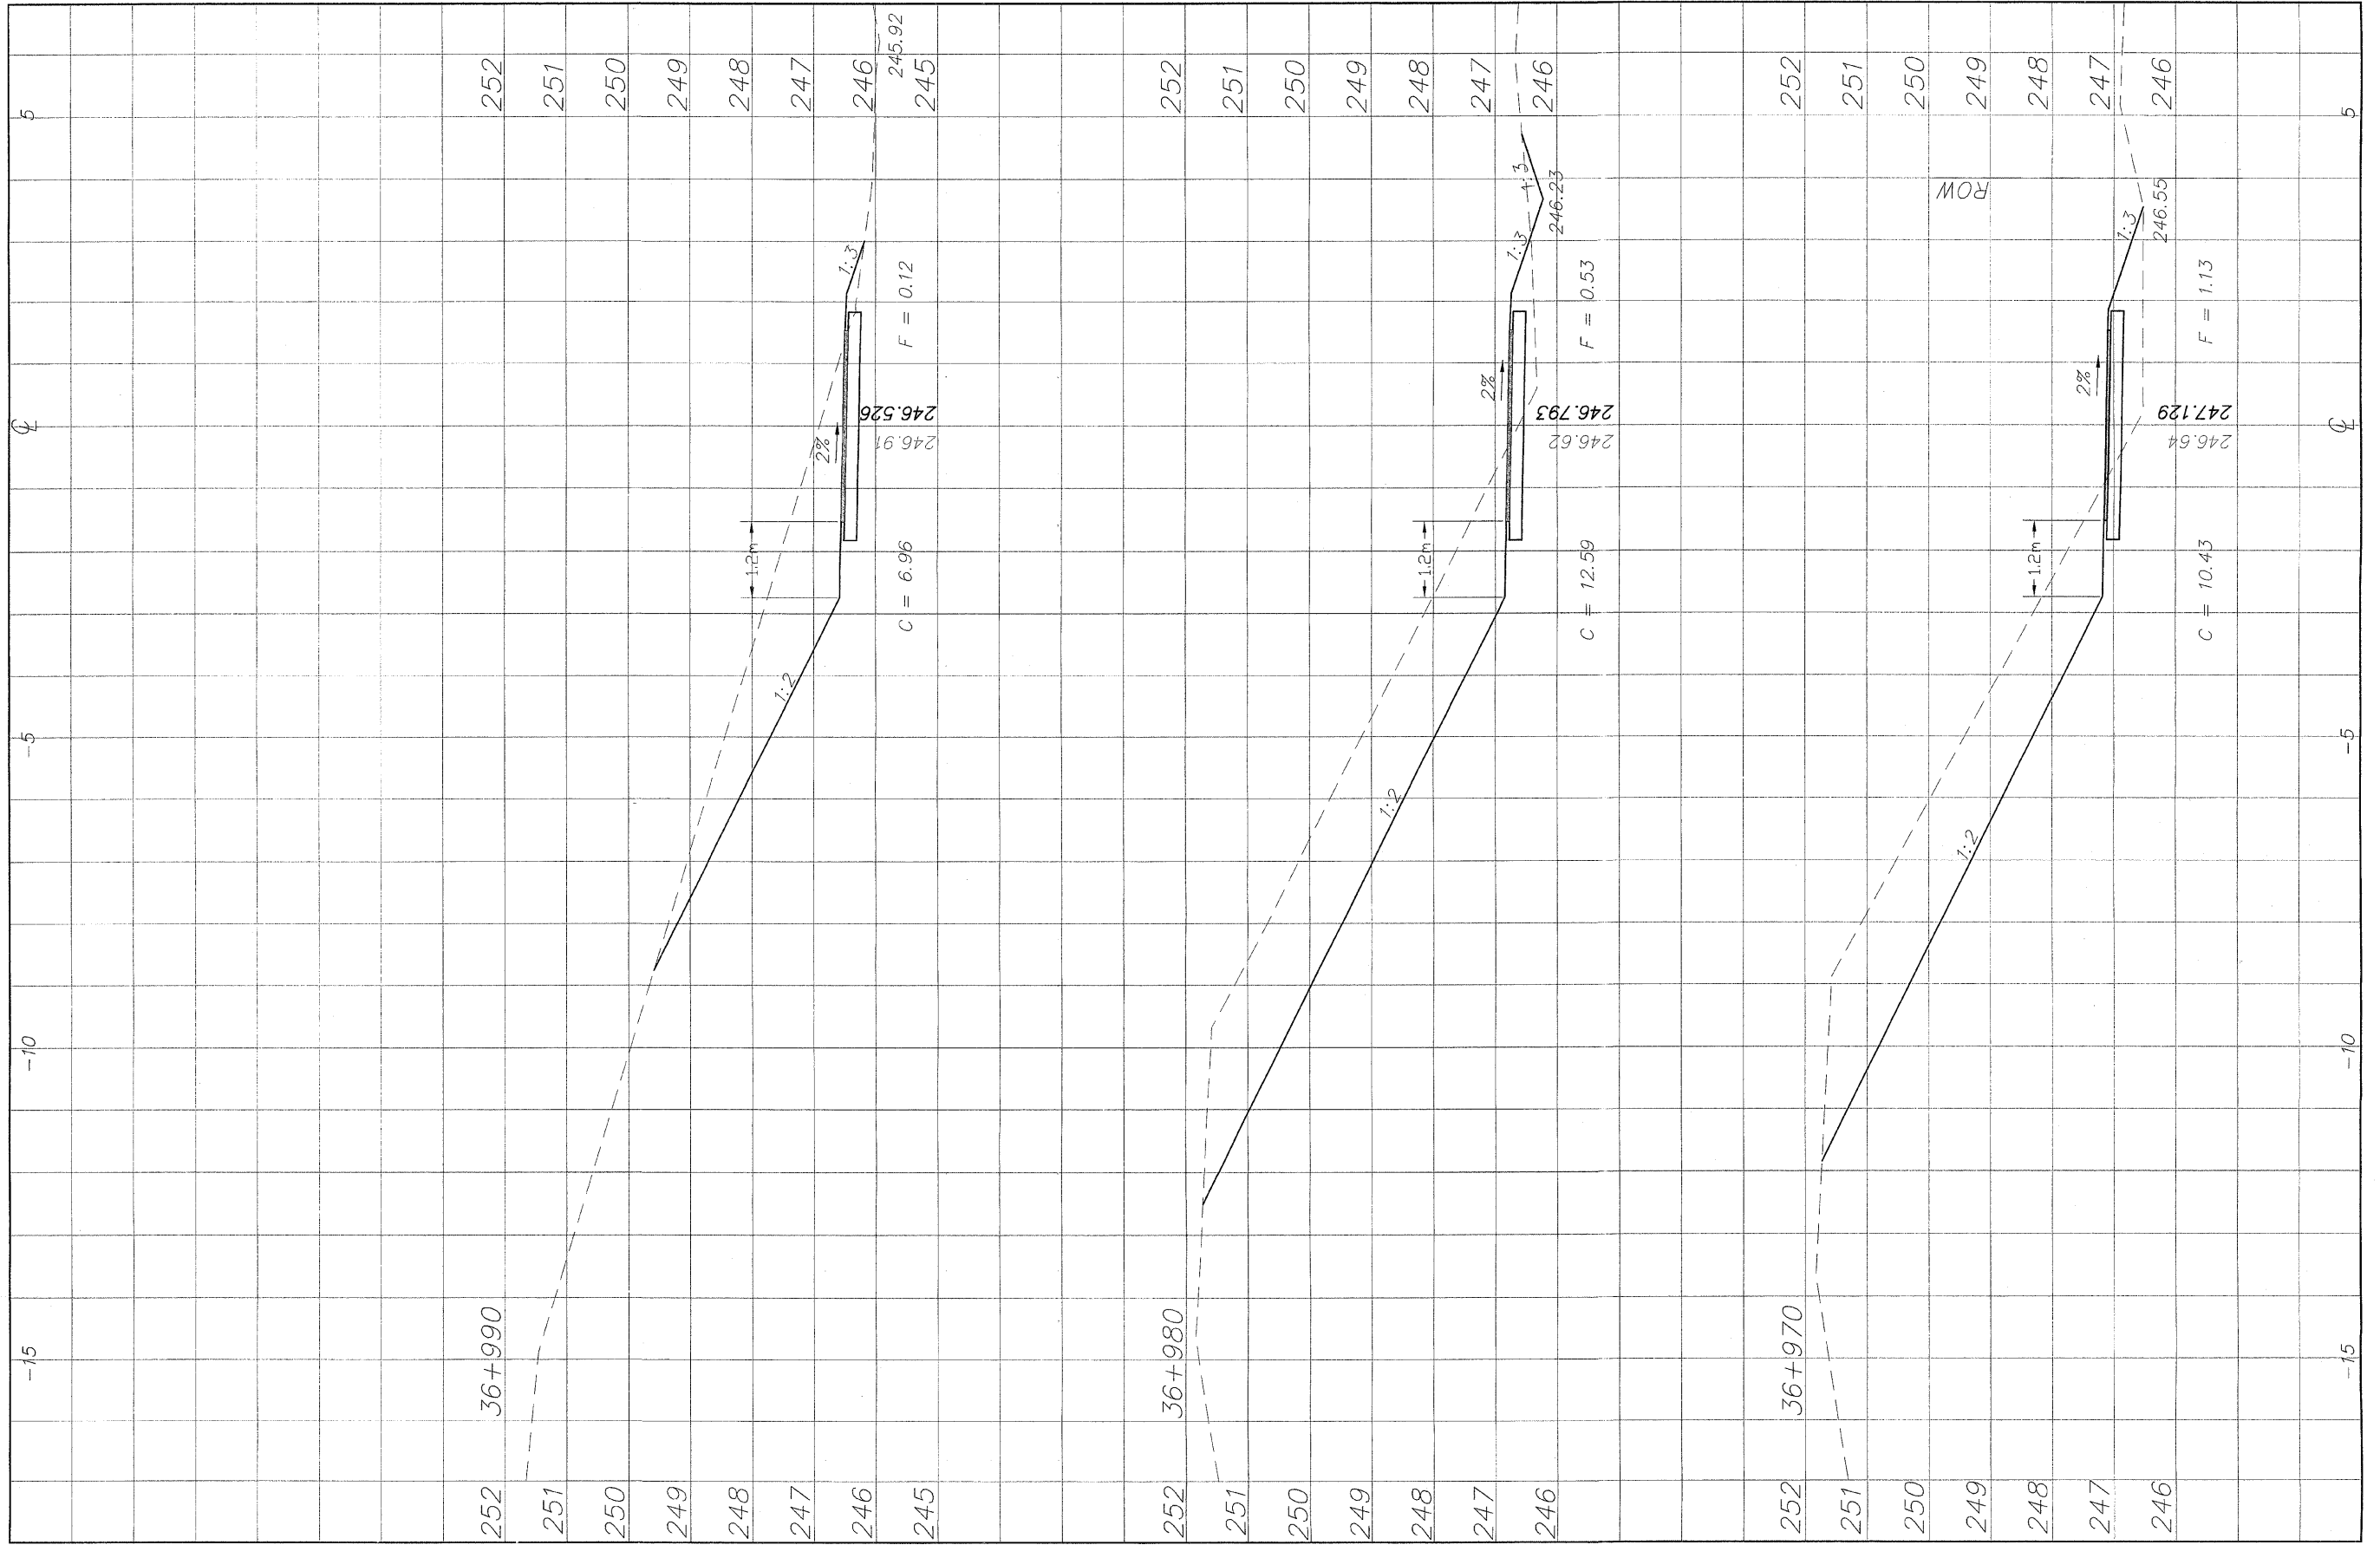

--	--

REVISIONS		
NO.	ITEM	DATE
2	REVIEW COMMENTS	1/22/09

PLOTTING SCALE:	1 : 1
DRAWN BY:	REK
CHECKED BY:	
DATE:	DECEMBER, 2008

McClure
Engineering Associates, Inc.
7282 Argus Drive
Rockford, Illinois 61107-5837
(815) 398-2332
Design Firm License: Illinois 184-000816
Copyright 2006 By McClure Engineering Associates, Inc.

CROSS SECTIONS 36+970/36+990
PECATONICA PRAIRIE PATH Contract 85443
WINNEBAGO COUNTY HIGHWAY DEPARTMENT SECTION 04-00267-00-BT
FILE NAME: G:\surveys\PECPATH\IST RELEASE\98-037 sections.dwg
JOB NUMBER: 04-28-08-037

SHEET NO.
37
OF
98