


G:\surveys\PECPATH\1ST RELEASE\98-037 sections.dwg, 37+120 - 37+190, 3/4/2009 11:20:47 AM, 1:0.05, REK

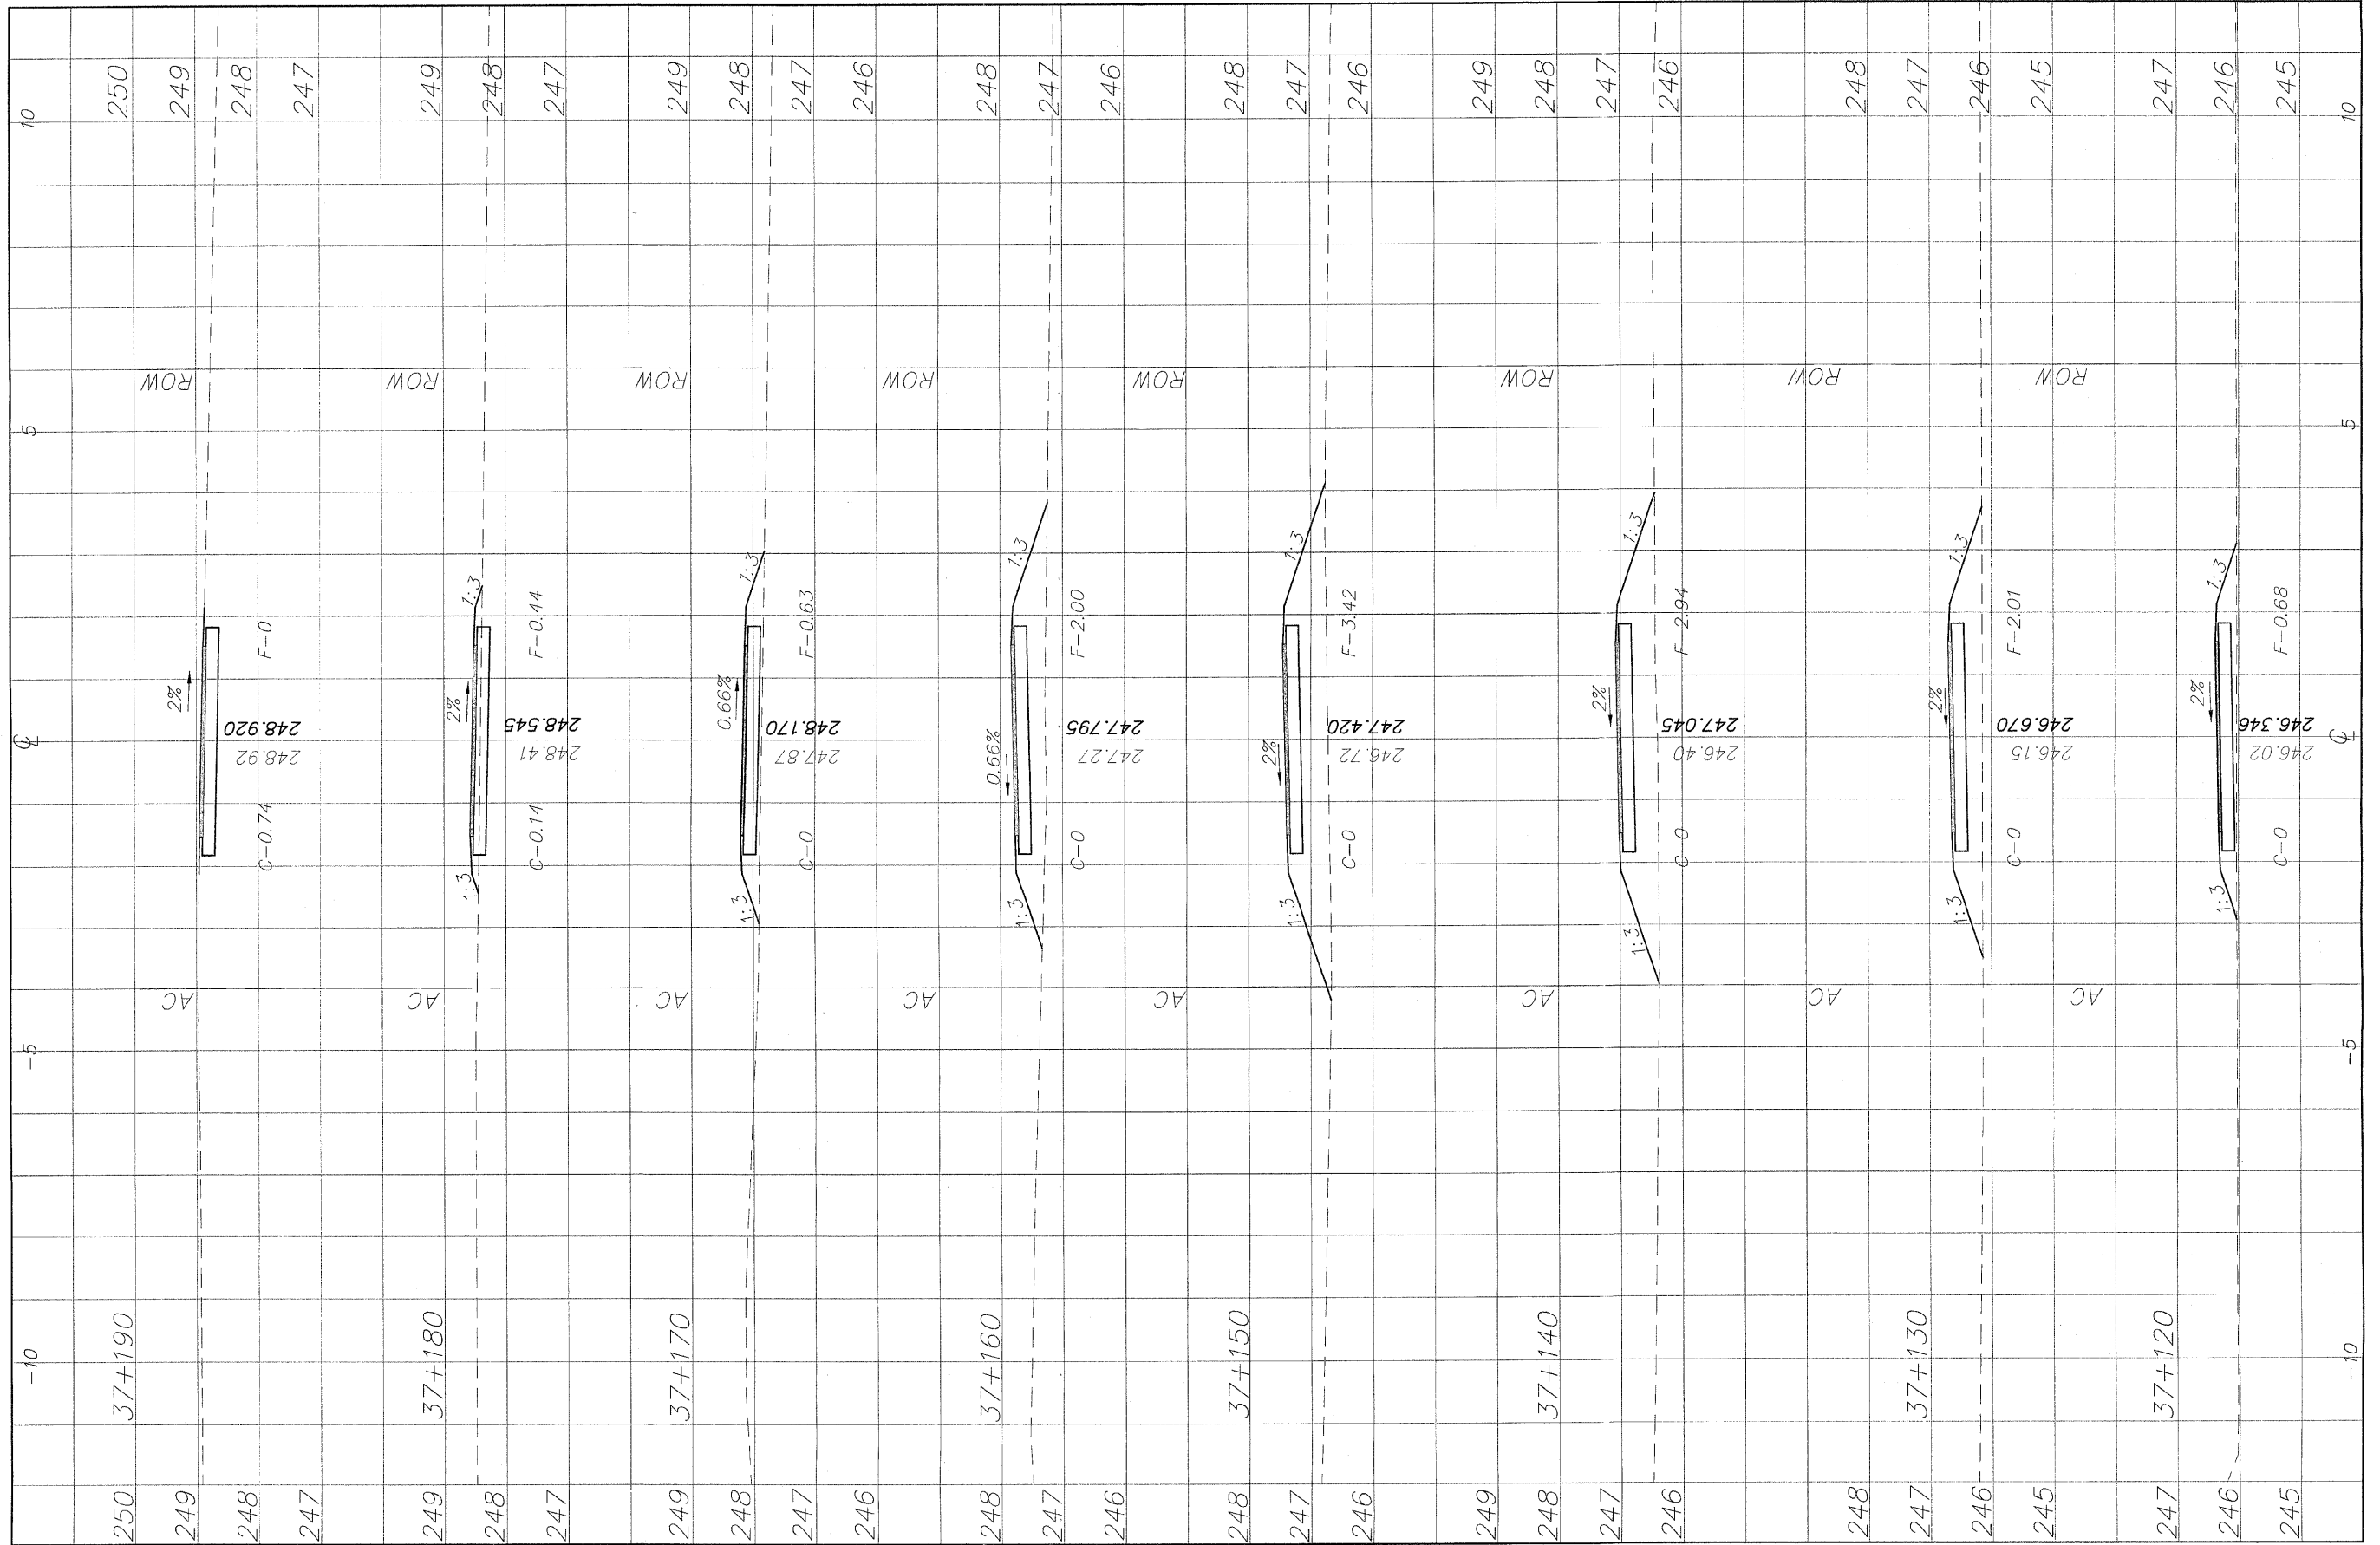

250	37+190	-10	10
249			
248			
247			
249	37+180		
248			
247			
249	37+170		
248			
247			
246			
248	37+160		
247			
246			
248	37+150		
247			
246			
249	37+140		
248			
247			
246			
248	37+130		
247			
246			
245			
247	37+120		
246			
245			

REVISIONS		
NO.	ITEM	DATE
2	REVIEW COMMENTS	1/22/09

PLOTTING SCALE:	1 : 1
DRAWN BY:	REK
CHECKED BY:	
DATE:	DECEMBER, 2008

McClure
Engineering Associates, Inc.
7282 Argus Drive Rockford, Illinois 61107-5837
(815) 398-2332 FAX (815) 398-2496
Design Firm License: Illinois 184-000816
Copyright 2008 By McClure Engineering Associates, Inc.

CROSS SECTIONS 37+120/37+190
PECATONICA PRAIRIE PATH Contract 85443
WINNEBAGO COUNTY HIGHWAY DEPARTMENT SECTION 94-00287-00-BT
FILE NAME: G:\surveys\PECPATH\1ST RELEASE\98-037 sections.dwg JOB NUMBER: 04-28-98-037

SHEET NO.
41
OF
98