


\\surveys\PEC\ATH\1ST RELEASE\98-037 sections.dwg 37+270 ... 37+330, 3/4/2009 1:21:18 AM, 1:0.05, REK

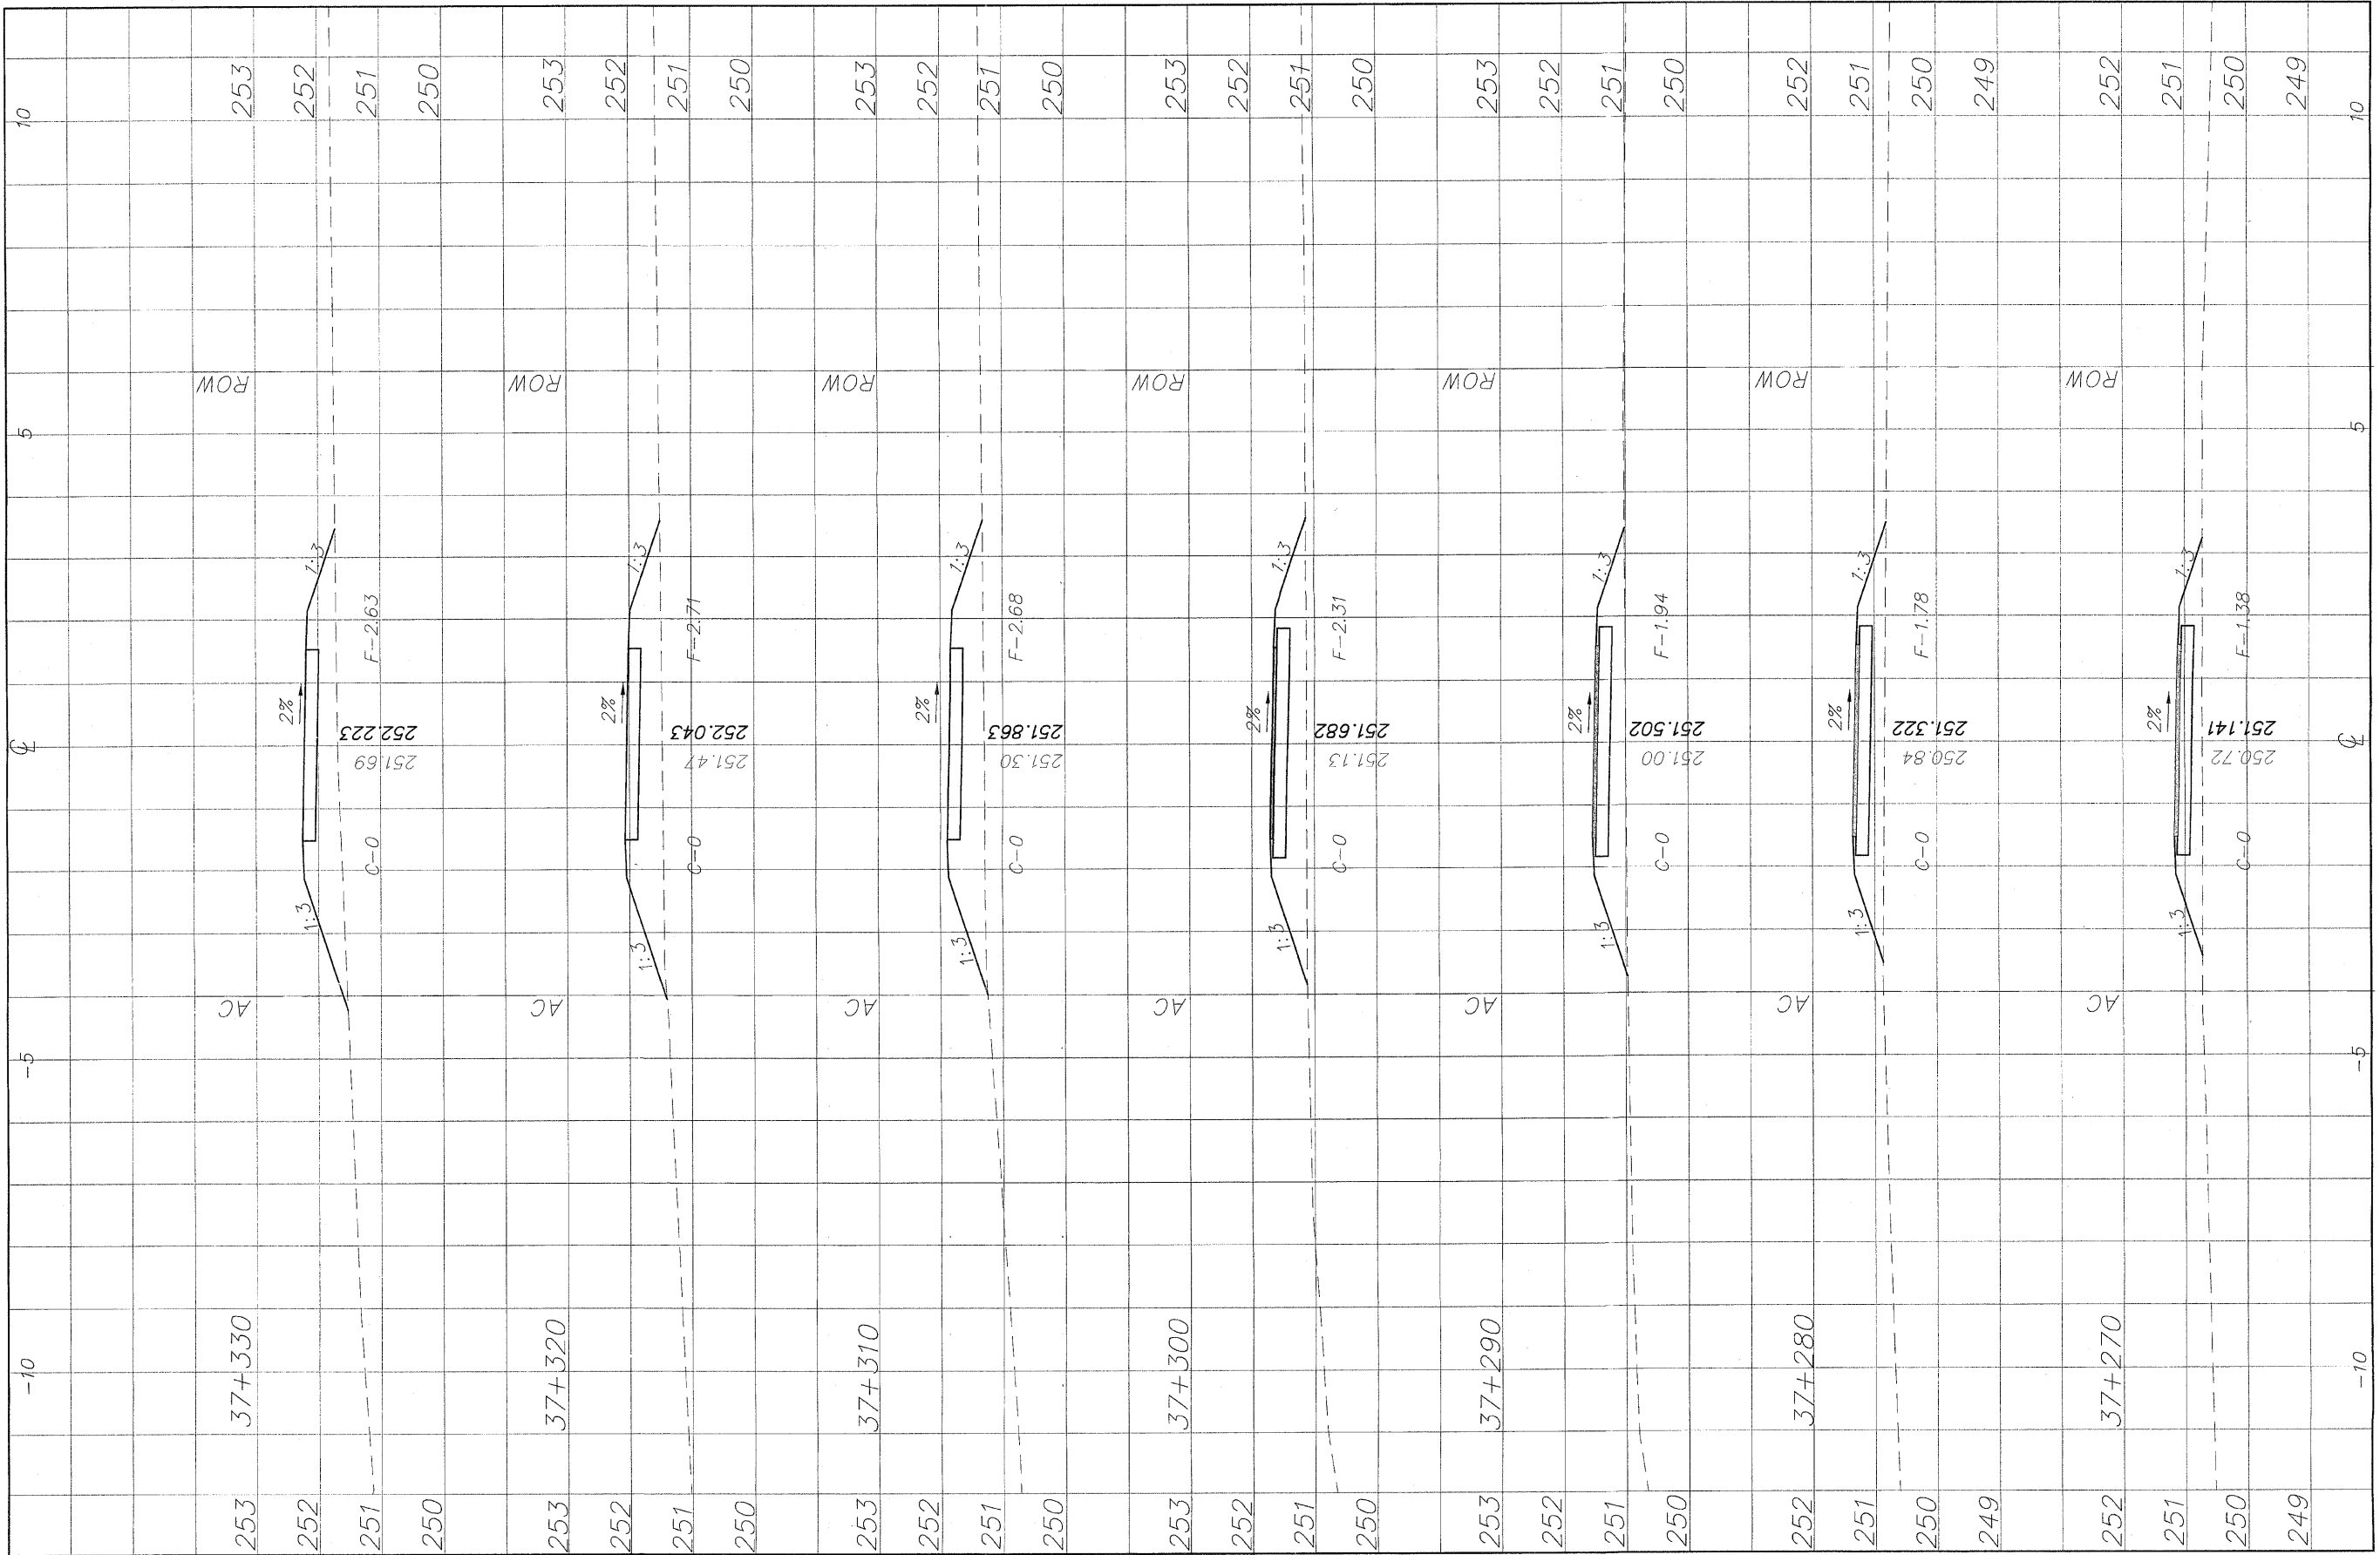

253	37+330
252	
251	
250	
253	37+320
252	
251	
250	
253	37+310
252	
251	
250	
253	37+300
252	
251	
250	
253	37+290
252	
251	
250	
252	37+280
251	
250	
249	
252	37+270
251	
250	
249	

REVISIONS		
NO.	ITEM	DATE
2	REVIEW COMMENTS	1/22/09

PLOTTING SCALE: 1 : 1  
 DRAWN BY: REK  
 CHECKED BY:  
 DATE: DECEMBER, 2008

**McClure**  
 Engineering Associates, Inc.  
 7282 Argus Drive Rockford, Illinois 61107-5837  
 (815) 398-2332 FAX (815) 398-2496  
 Design Firm License: Illinois 184-000815  
 Copyright 2006 By McClure Engineering Associates, Inc.

**CROSS SECTIONS 37+270/37+330**  
 PECATONICA PRAIRIE PATH Contract 85443  
 WINNEBAGO COUNTY HIGHWAY DEPARTMENT SECTION 94-00267-00-BT  
 FILE NAME: G:\surveys\PEC\ATH\1ST RELEASE\98-037 sections.dwg JOB NUMBER: 04-28-98-037

SHEET NO.  
**43**  
 OF  
**98**