


**FOR INFORMATION ONLY**

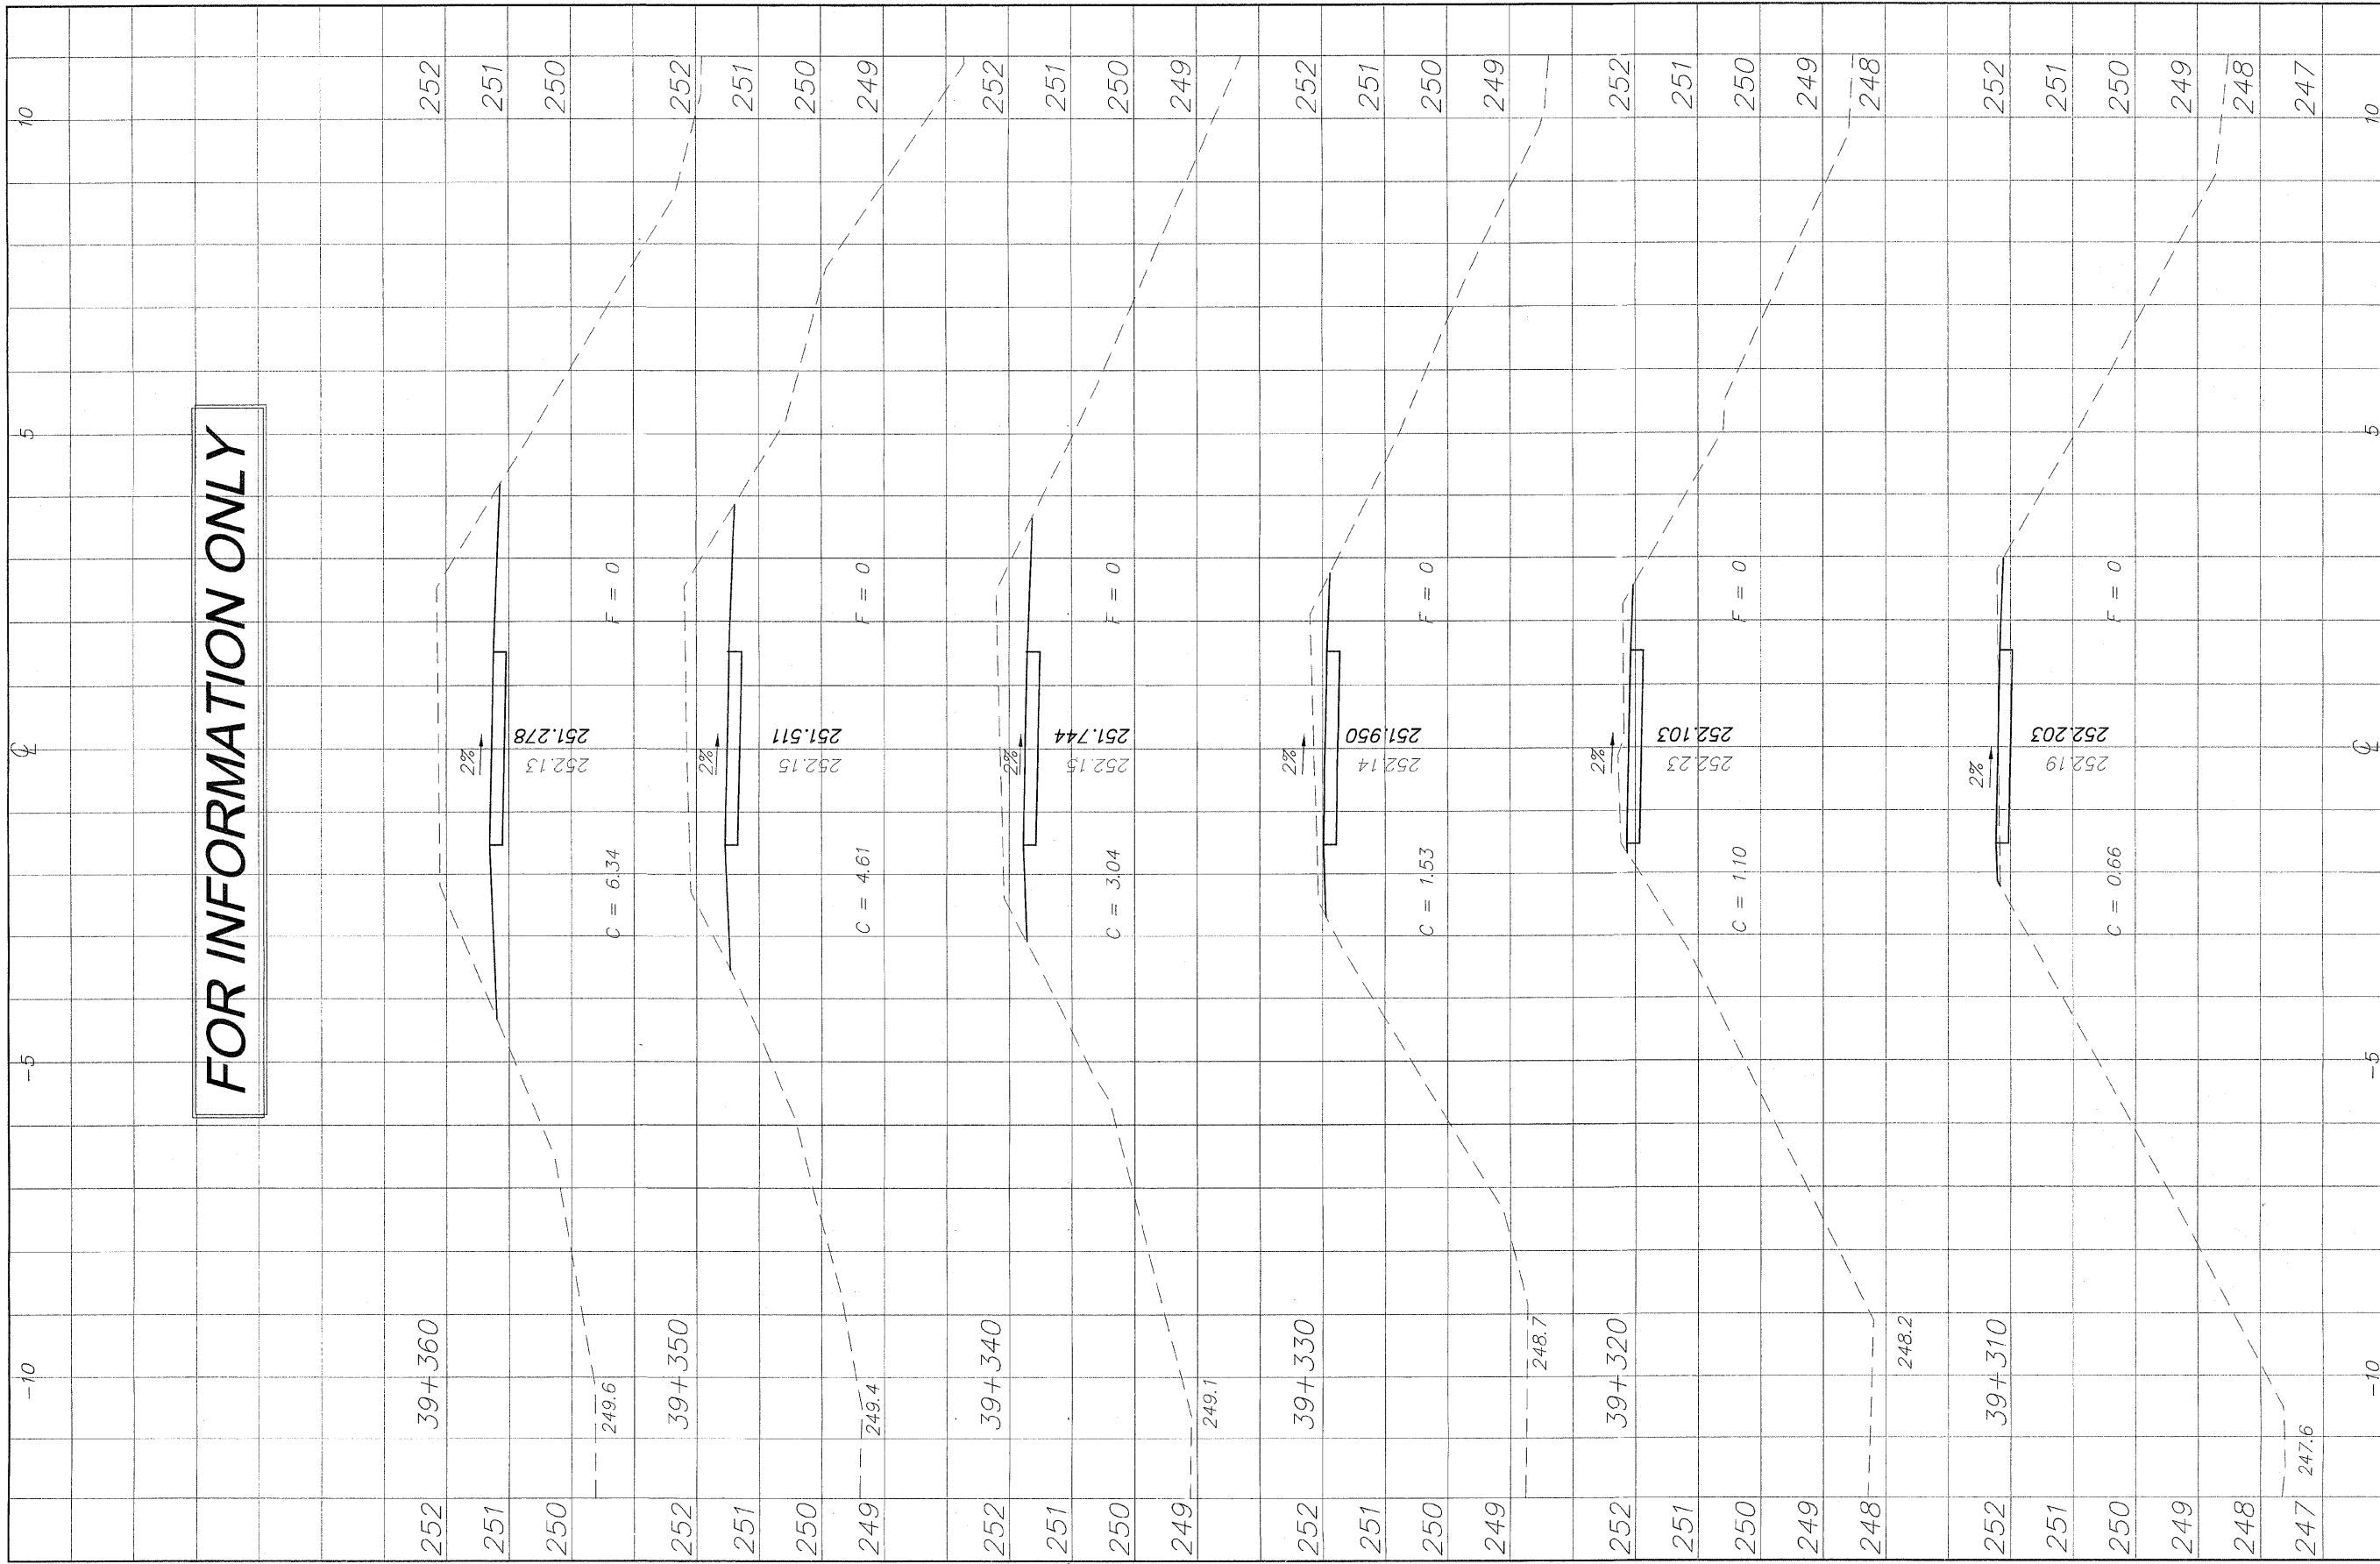

252	39+360
251	
250	
	249.6
252	39+350
251	
250	
249	249.4
252	39+340
251	
250	
249	249.1
252	39+330
251	
250	
249	
	248.7
252	39+320
251	
250	
249	
248	248.2
252	39+310
251	
250	
249	
248	
247	247.6

REVISIONS		
NO.	ITEM	DATE
2	REVIEW COMMENTS	1/22/09

PLOTTING SCALE: 1 : 1  
 DRAWN BY: REK  
 CHECKED BY:  
 DATE: DECEMBER, 2008

**McClure**  
 Engineering Associates, Inc.  
 7282 Argus Drive Rockford, Illinois 61107-5837  
 (815) 398-2332 (815) 398-2496  
 Design Firm License: Illinois 184-000816  
 Copyright 2006 By McClure Engineering Associates, Inc.

**CROSS SECTIONS 39+310/39+380**  
 PECATONICA PRAIRIE PATH Contract 85 443  
 WINNEBAGO COUNTY HIGHWAY DEPARTMENT SECTION 94-00267-00-BT  
 FILE NAME: C:\surveys\PECPATH\1ST RELEASE\98-037 sections.dwg JOB NUMBER: 04-28-98-037

SHEET NO.  
**46**  
 OF  
**98**