


FOR INFORMATION ONLY

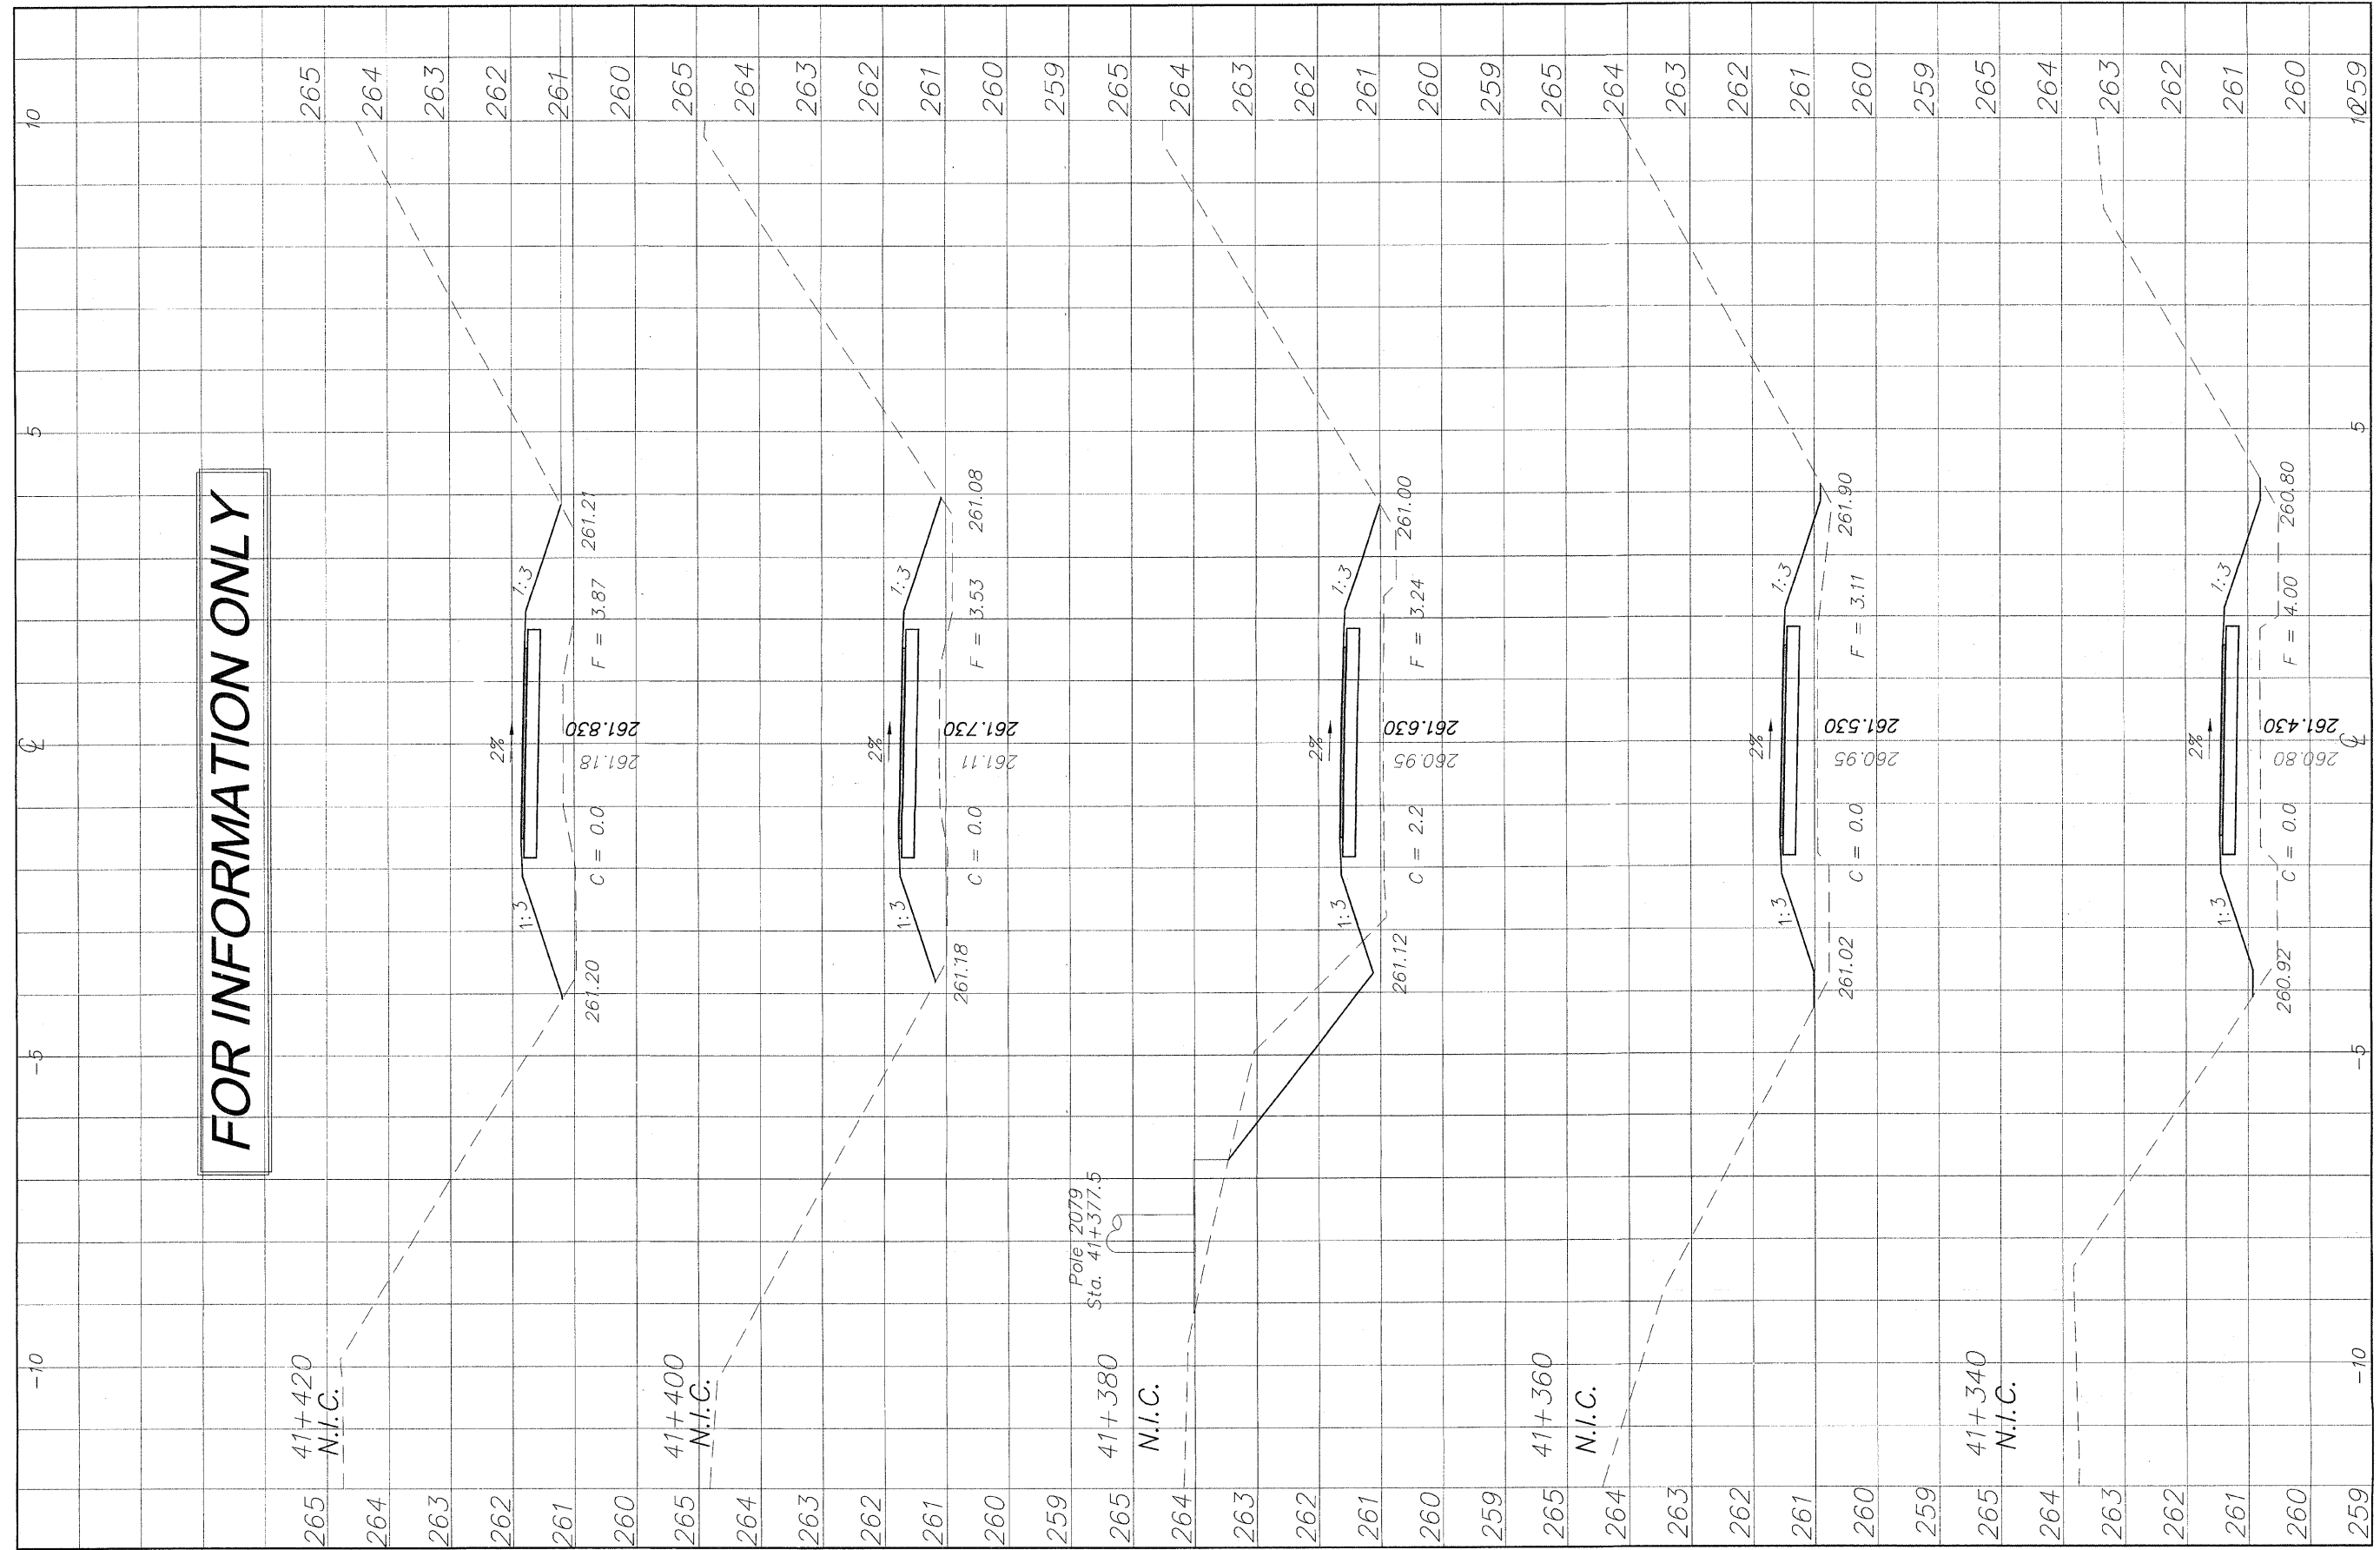

265 41+420 N.I.C.  
264  
263  
262  
261  
260  
265 41+400 N.I.C.  
264  
263  
262  
261  
260  
259 Pole 2079 Sta. 41+377.5  
265 41+380 N.I.C.  
264  
263  
262  
261  
260  
259  
265 41+360 N.I.C.  
264  
263  
262  
261  
260  
259  
265 41+340 N.I.C.  
264  
263  
262  
261  
260  
259

REVISIONS		
NO.	ITEM	DATE
2	REVIEW COMMENTS	1/22/09

PLOTTING SCALE: 1 : 1  
DRAWN BY: REK  
CHECKED BY:  
DATE: DECEMBER, 2008

**McClure**  
Engineering Associates, Inc.  
7282 Argus Drive Rockford, Illinois 61107-5837  
(815) 398-2332 FAX (815) 398-2496  
Design Firm License: Illinois 184-000816  
Copyright 2006 By McClure Engineering Associates, Inc.

**CROSS SECTIONS 41+340/41+420**  
PECATONICA PRAIRIE PATH Contract 85443  
WINNEBAGO COUNTY HIGHWAY DEPARTMENT SECTION 94-00267-00-BT  
FILE NAME: C:\surveys\PECPATH\1ST RELEASE\98-037 sections.dwg JOB NUMBER: 04-28-98-037

SHEET NO.  
**52**  
**OF**  
**98**