


G:\surveys\PECPATH\1ST RELEASE\98-037 sections.dwg, 41+720 - 41+760, 3/4/2009 11:24:34 AM, 1:0:05, REK

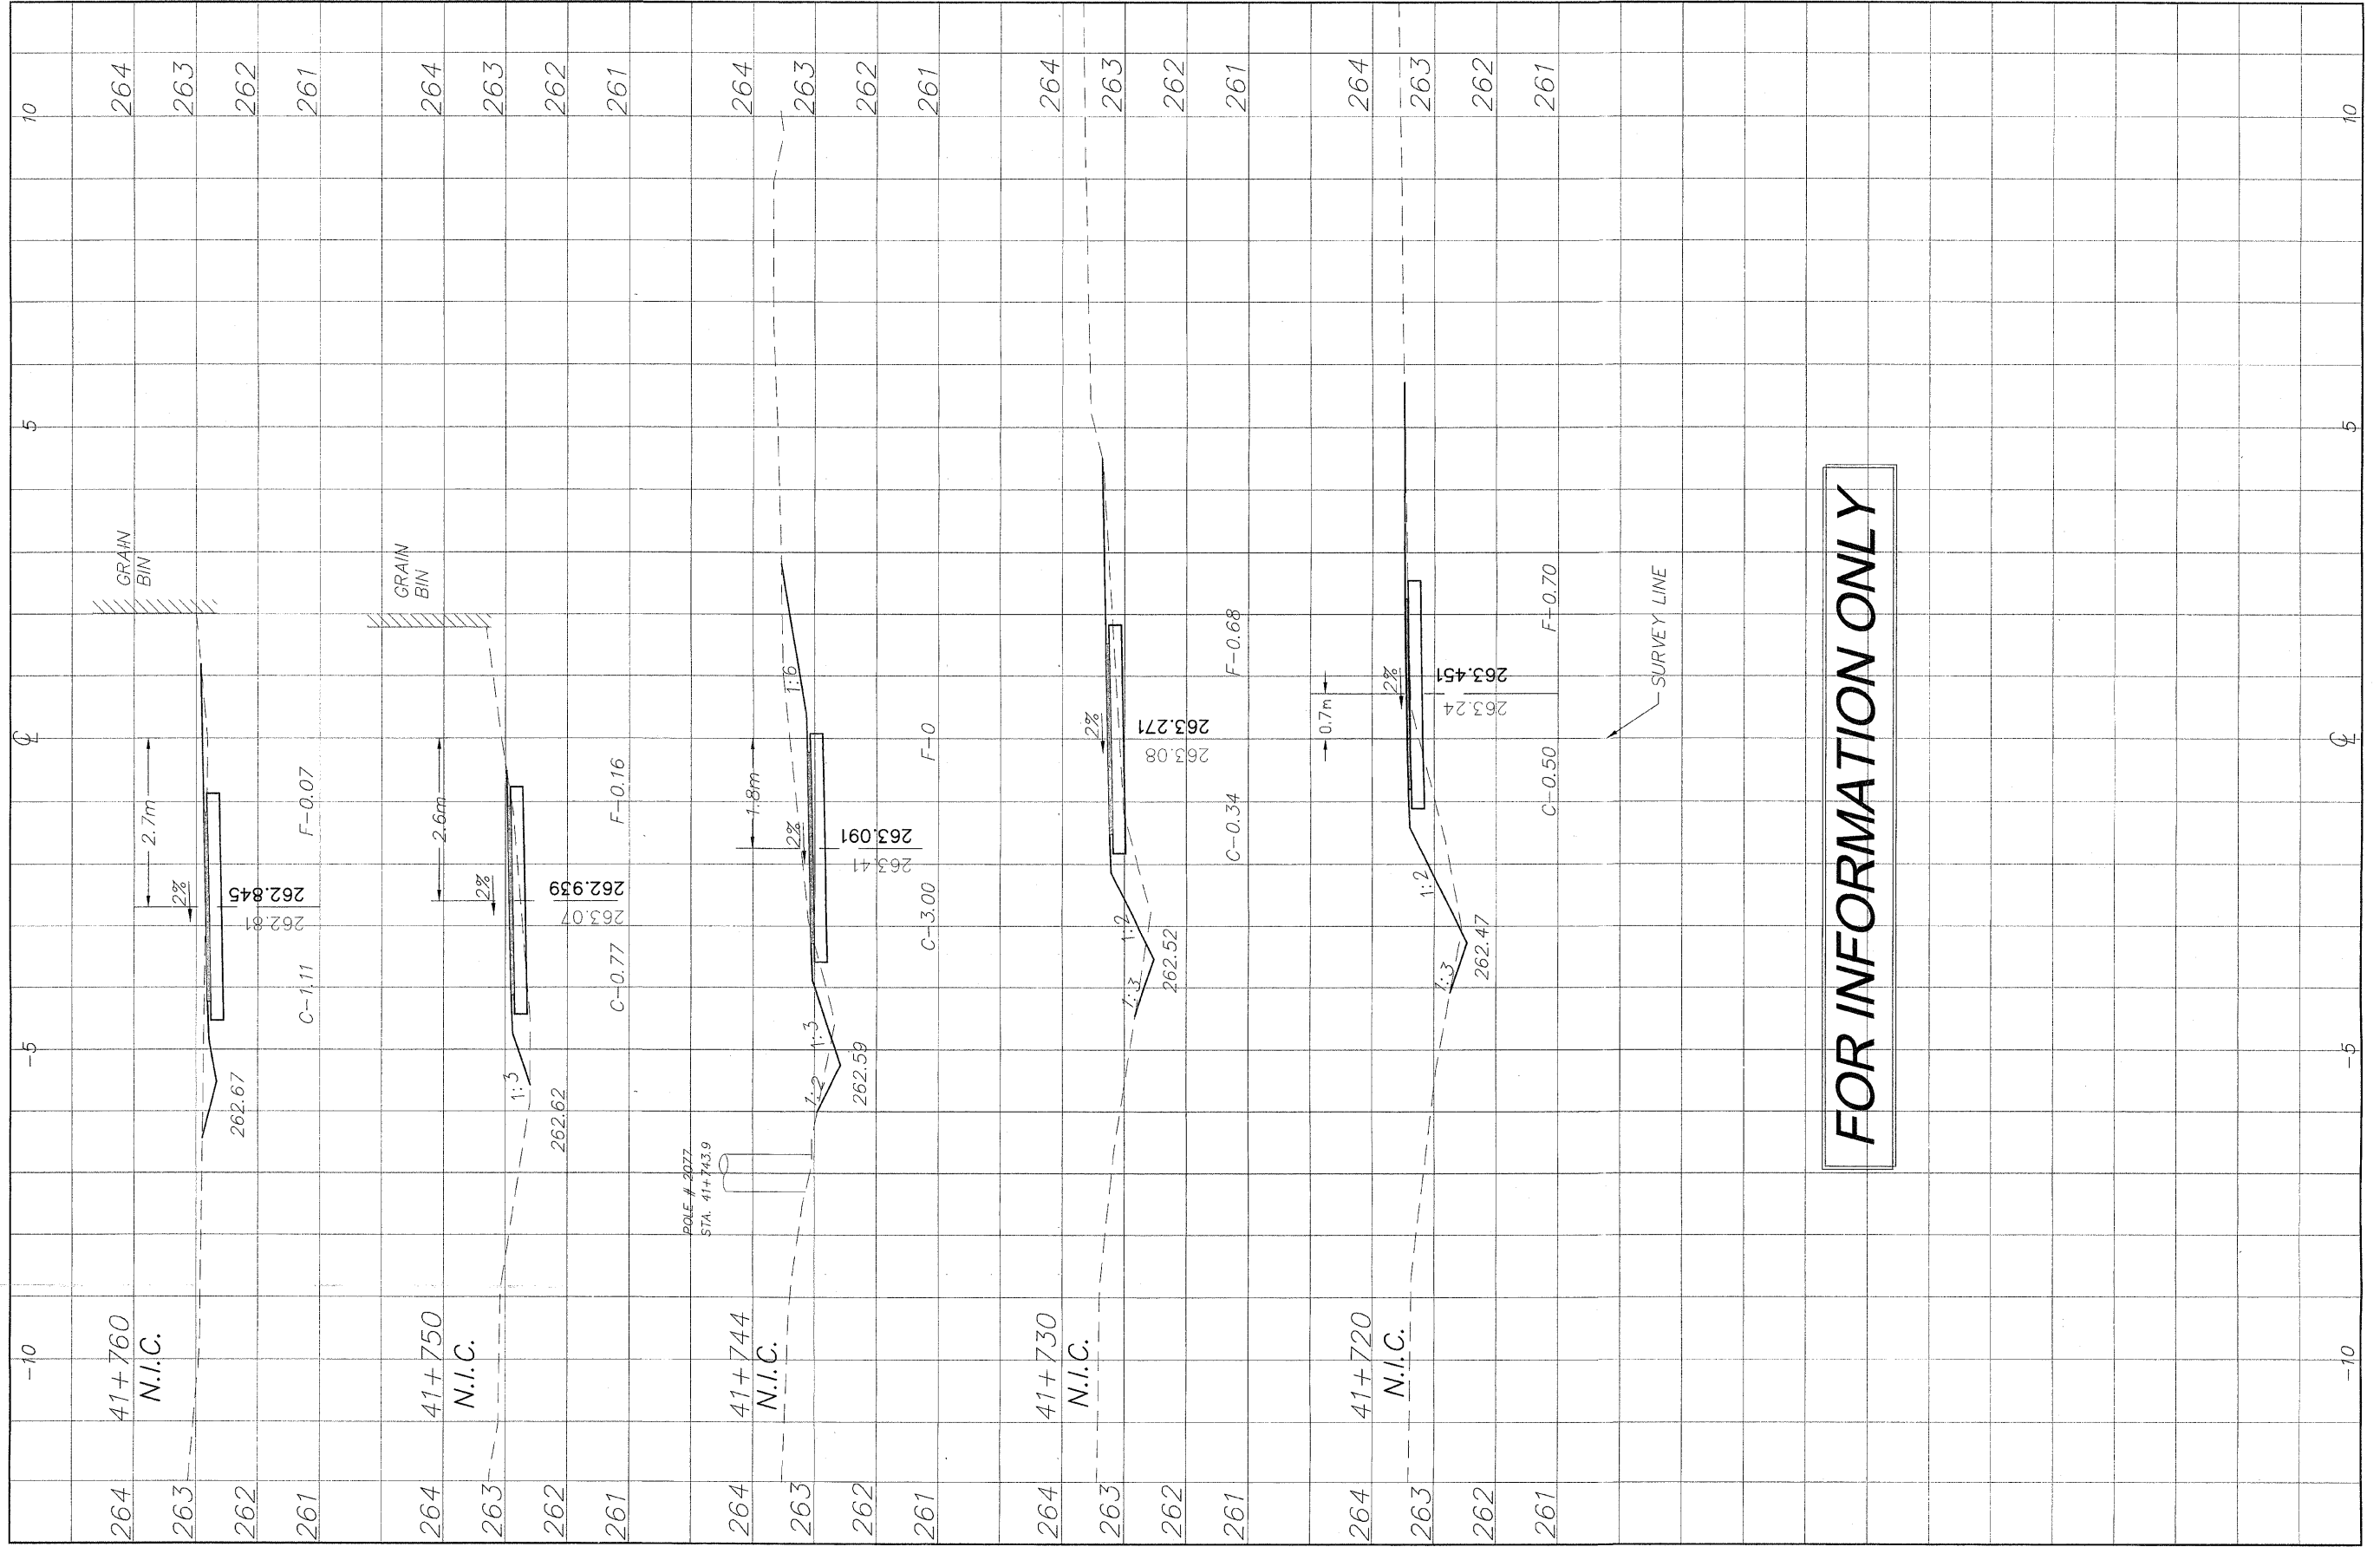

FOR INFORMATION ONLY

264	41+760	264	10
263	N.I.C.	263	5
262		262	0
261		261	-5
264	41+750	264	-10
263	N.I.C.	263	
262		262	
261		261	
264	41+744	264	
263	N.I.C.	263	
262		262	
261		261	
264	41+730	264	
263	N.I.C.	263	
262		262	
261		261	
264	41+720	264	
263	N.I.C.	263	
262		262	
261		261	

REVISIONS		
NO.	ITEM	DATE
2	REVIEW COMMENTS	1/22/09

PLOTTING SCALE:	1 : 1
DRAWN BY:	REK
CHECKED BY:	
DATE:	DECEMBER, 2008

McClure
Engineering Associates, Inc.
7282 Argus Drive
Rockford, Illinois 61107-5837
(815) 398-2332 FAX (815) 398-2496
Design Firm License Illinois 184-000816
Copyright 2008 By McClure Engineering Associates, Inc.

CROSS SECTIONS 41+720/41+760
PECATONICA PRAIRIE PATH Contract 85443
WINNEBAGO COUNTY HIGHWAY DEPARTMENT SECTION 94-00267-00-BT
FILE NAME: G:\surveys\PECPATH\1ST RELEASE\98-037 sections.dwg JOB NUMBER: 04-28-98-037

SHEET NO.	56
OF	98