


C:\surveys\PECPATH\1ST RELEASE\98-037 sections.dwg, 41+B40 - 41+B70, 3/4/2009 11:25:05 AM, 1:0.05, REK

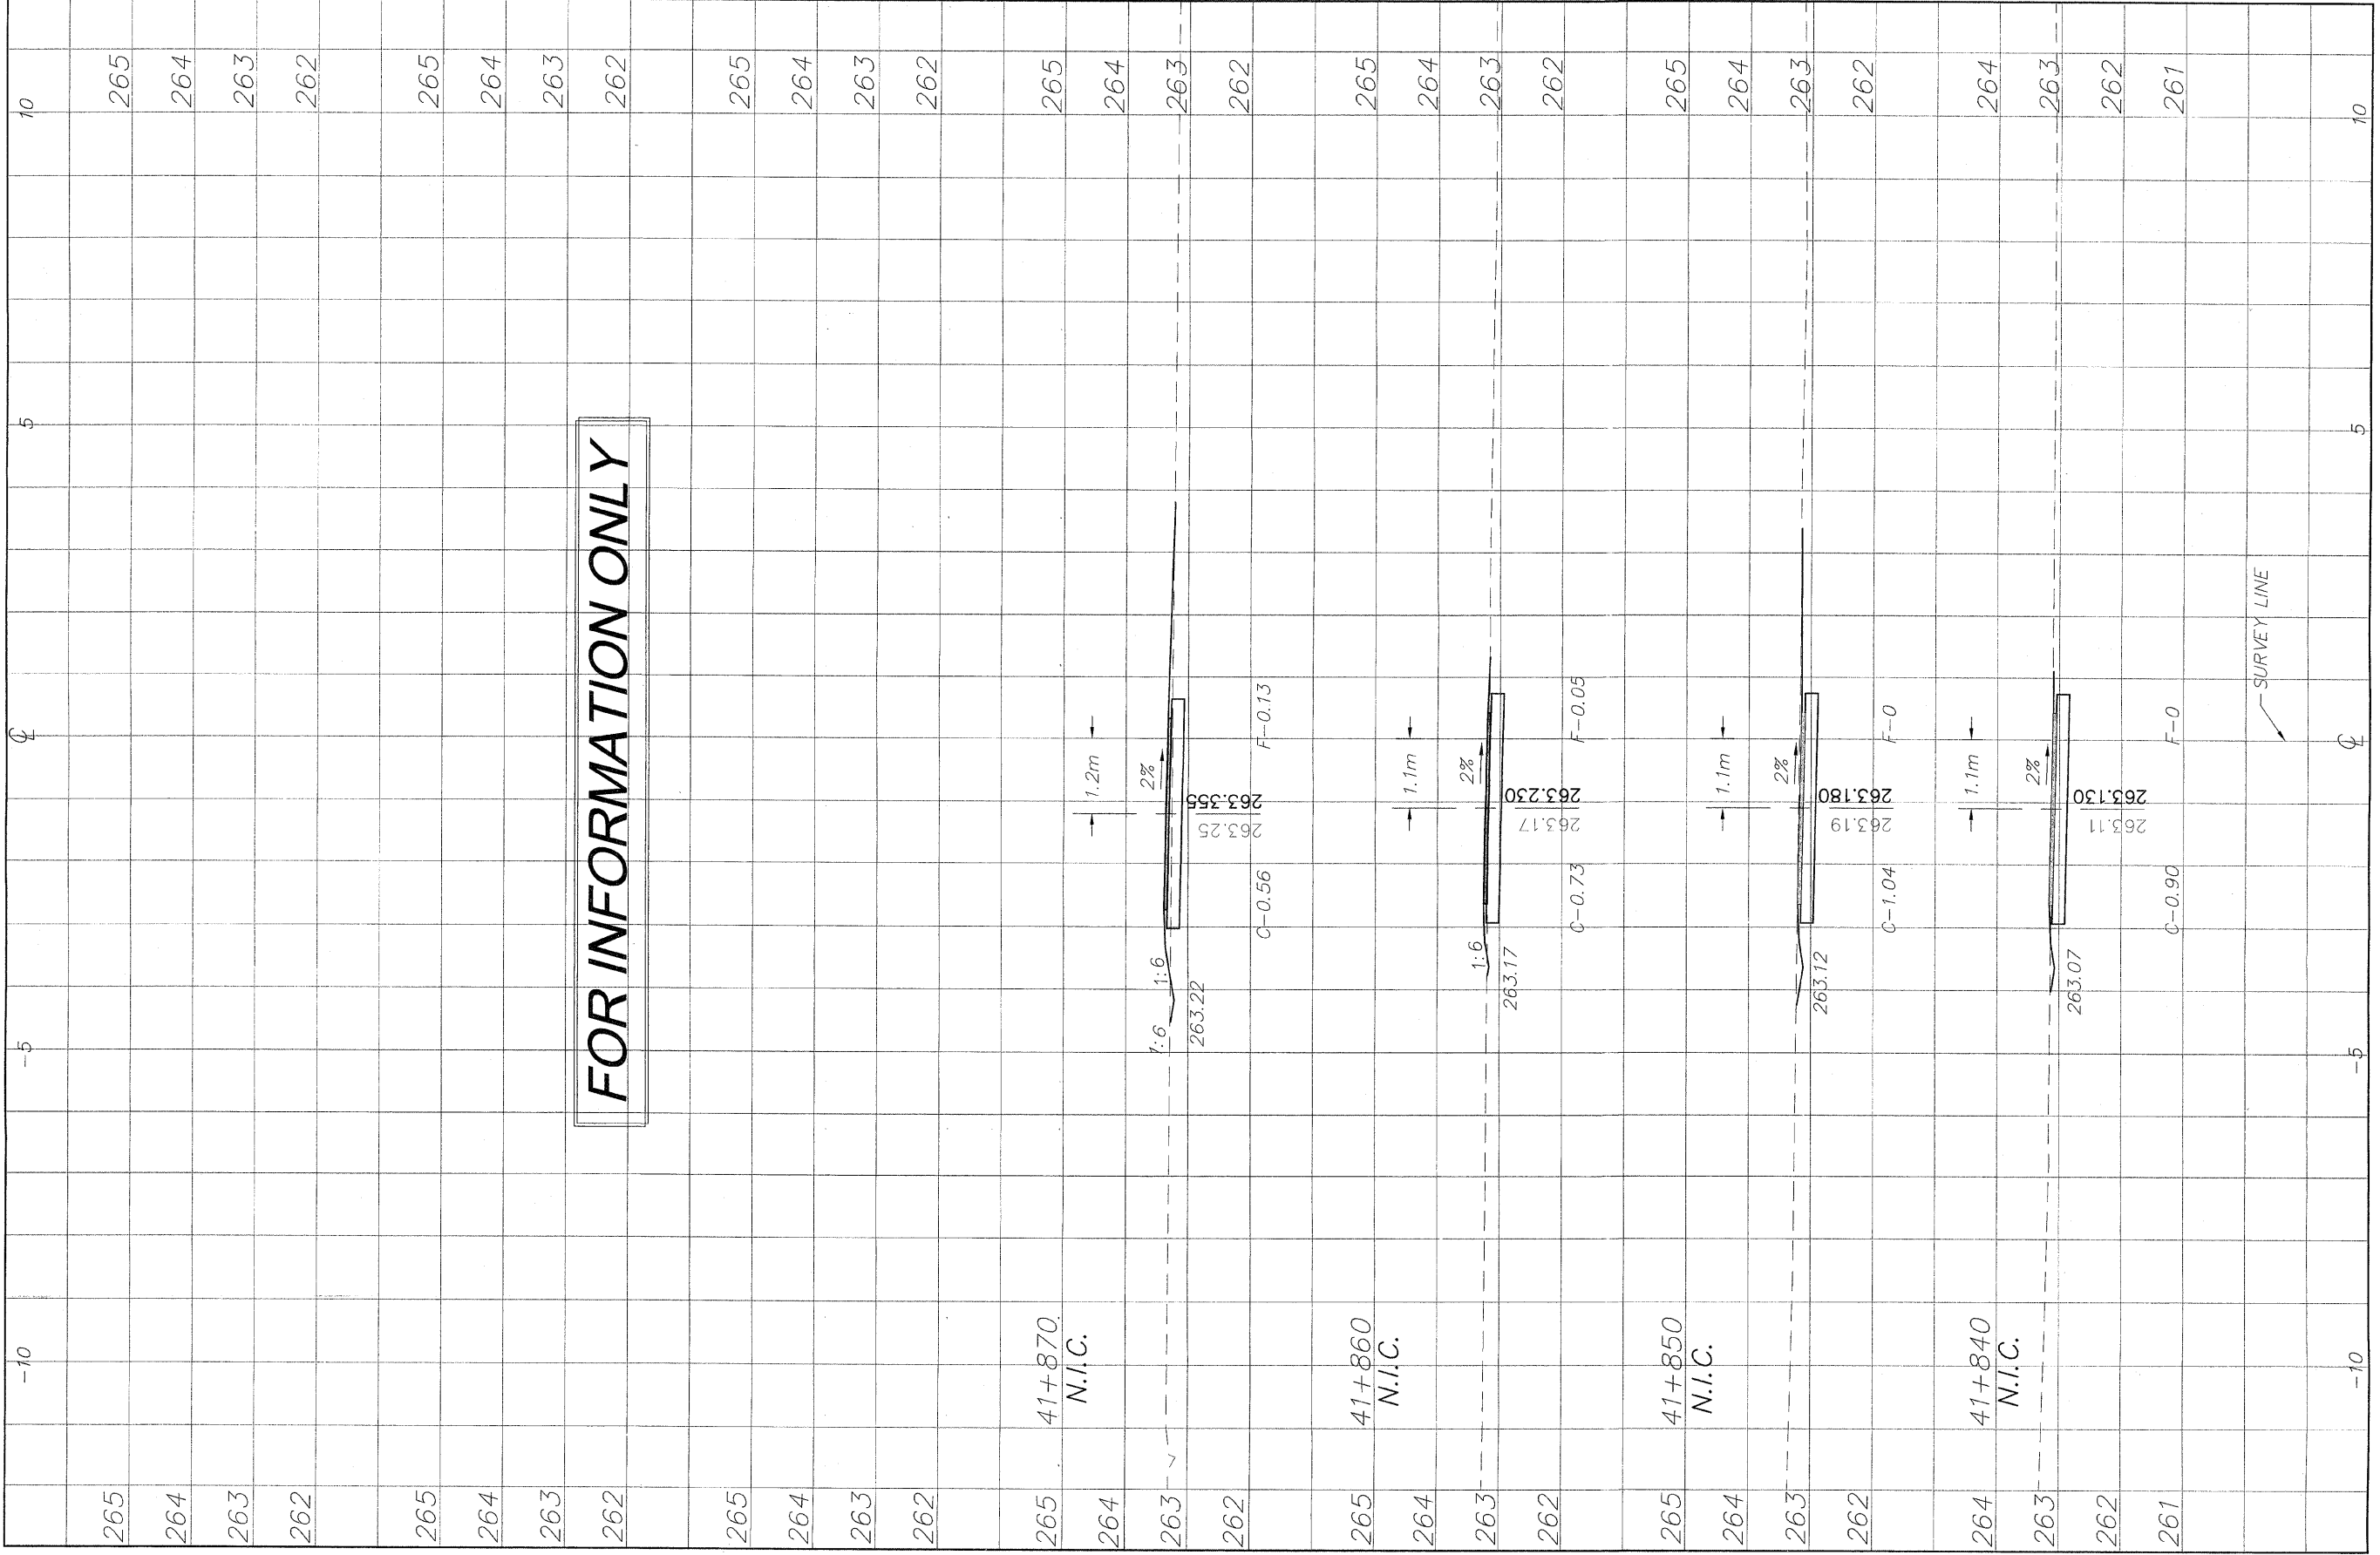

FOR INFORMATION ONLY

265	264	263	262	265	264	263	262
265	264	263	262	265	264	263	262

REVISIONS		
NO.	ITEM	DATE
2	REVIEW COMMENTS	1/22/09

PLOTTING SCALE: 1 : 1  
 DRAWN BY: REK  
 CHECKED BY:  
 DATE: DECEMBER, 2008

**McClure**  
 Engineering Associates, Inc.  
 7282 Argus Drive  
 Rockford, Illinois 61107-5637  
 (815) 398-2332 FAX (815) 398-2495  
 Design Firm License: Illinois 184-000816  
 Copyright 2006 By McClure Engineering Associates, Inc.

**CROSS SECTIONS 41+840/41+870**

PECATONICA PRAIRIE PATH Contract 85443

WINNEBAGO COUNTY HIGHWAY DEPARTMENT SECTION 94-00267-00-BT

FILE NAME: G:\surveys\PECPATH\1ST RELEASE\98-037 sections.dwg JOB NUMBER: 04-28-98-037

SHEET NO.  
**58**  
**OF**  
**98**