


**CENTERLINE PATH / RTE 20 LONGITUDINAL SECTION  
STAGE 1 WESTBOUND CONSTRUCTION**

HORIZONTAL DIMENSIONS ARE AT RIGHT ANGLES STATIONS SHOWN ARE ALONG THE CENTERLINE OF THE PROPOSED STRUCTURE (5' SKEW LT AHEAD)

PRIOR TO STAGE 1 CONSTRUCTION WORK: REMOVE EXISTING RAIL ELEMENT OF EXISTING GUARD RAIL TERMINAL, TYPE 2 (1 EACH) AND A PORTION OF THE STEEL PLATE BEAM GUARDRAIL, TYPE A, (15.2M).  
AFTER COMPLETION OF THE STAGE 1 CONSTRUCTION WORK: EXTEND REMAINING IN-PLACE GUARDRAIL TO THE WEST WITH NEW STEEL PLATE BEAM GUARDRAIL, TYPE A (11.4M) WITH STEEL POSTS AND RE-ERECT THE PREVIOUSLY REMOVED TERMINAL, TYPE 2 AND STEEL PLATE BEAM GUARDRAIL, TYPE A WITH STEEL POSTS.

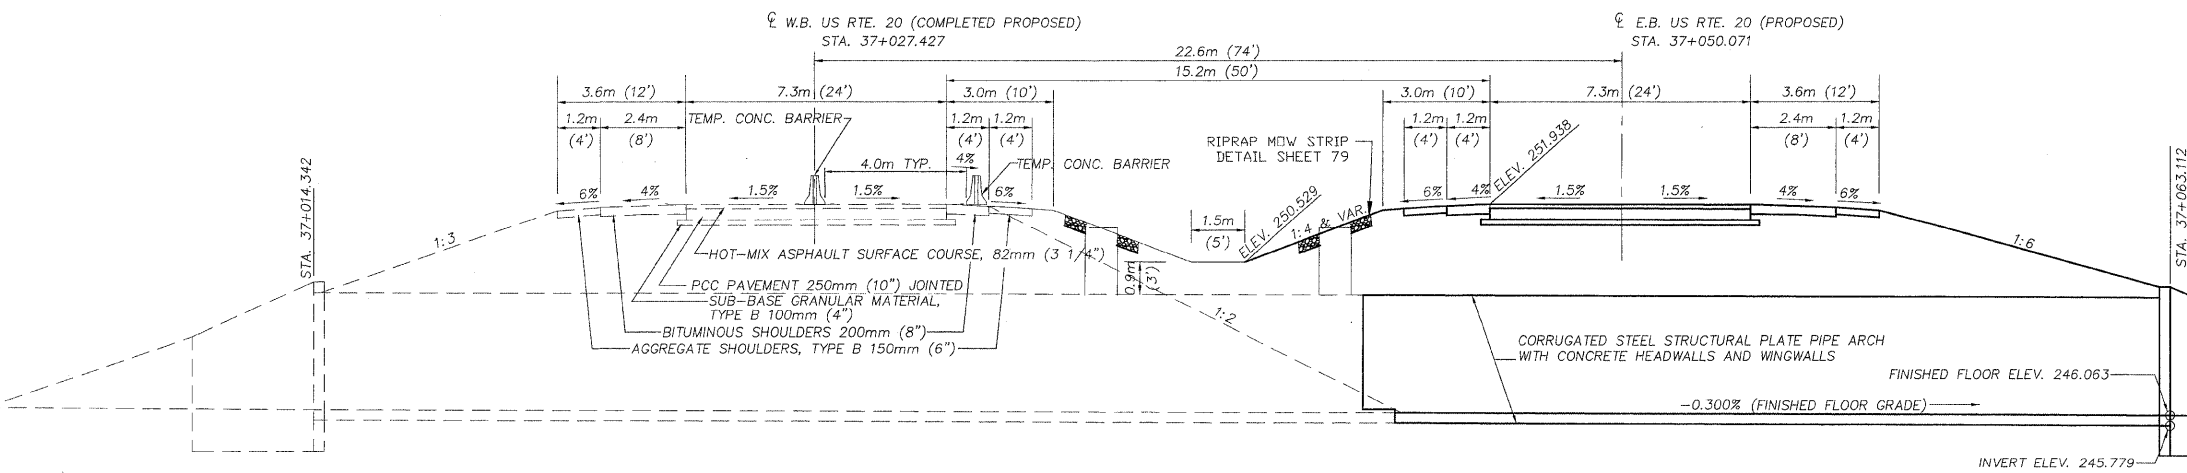

**CENTERLINE PATH / RTE 20 LONGITUDINAL SECTION  
STAGE 2 EASTBOUND CONSTRUCTION**

HORIZONTAL DIMENSIONS ARE AT RIGHT ANGLES STATIONS SHOWN ARE ALONG THE CENTERLINE OF THE PROPOSED STRUCTURE (5' SKEW LT AHEAD)

REVISIONS		
NO.	ITEM	DATE
2	REVIEW COMMENTS	1/22/09

PLOTTING SCALE:	1 : 1
DRAWN BY:	REK
CHECKED BY:	
DATE:	OCTOBER, 2008

**McClure**  
Engineering Associates, Inc.  
7282 Argus Drive Rockford, Illinois 61107-5837  
(815) 398-2332 FAX (815) 398-2496  
Design Firm License: Illinois 184-000816  
Copyright 2006 By McClure Engineering Associates, Inc.

**STAGE CONSTRUCTION DETAILS**  
PECATONICA PRAIRIE PATH Contract 85443  
WINNEBAGO COUNTY HIGHWAY DEPARTMENT SECTION 94-00267-00-BT  
FILE NAME: G:\surveys\PECPATH\1ST RELEASE\98-037 staging.dwg JOB NUMBER: 04-28-98-037

SHEET NO.  
**78**  
OF  
**98**