


- PAVEMENT MARKING LEGEND**
- 1 PAINT PAVEMENT MARKING - LINE 6" (CROSSWALK EDGE LINE)
 - 2 PAINT PAVEMENT MARKING - LINE 12" (CROSSWALK)
 - 3 PAINT PAVEMENT MARKING - LINE 24" (STOP BAR)

PERIMETER EROSION BARRIER (SILT FENCE) TO BE PLACED AS DIRECTED BY THE ENGINEER

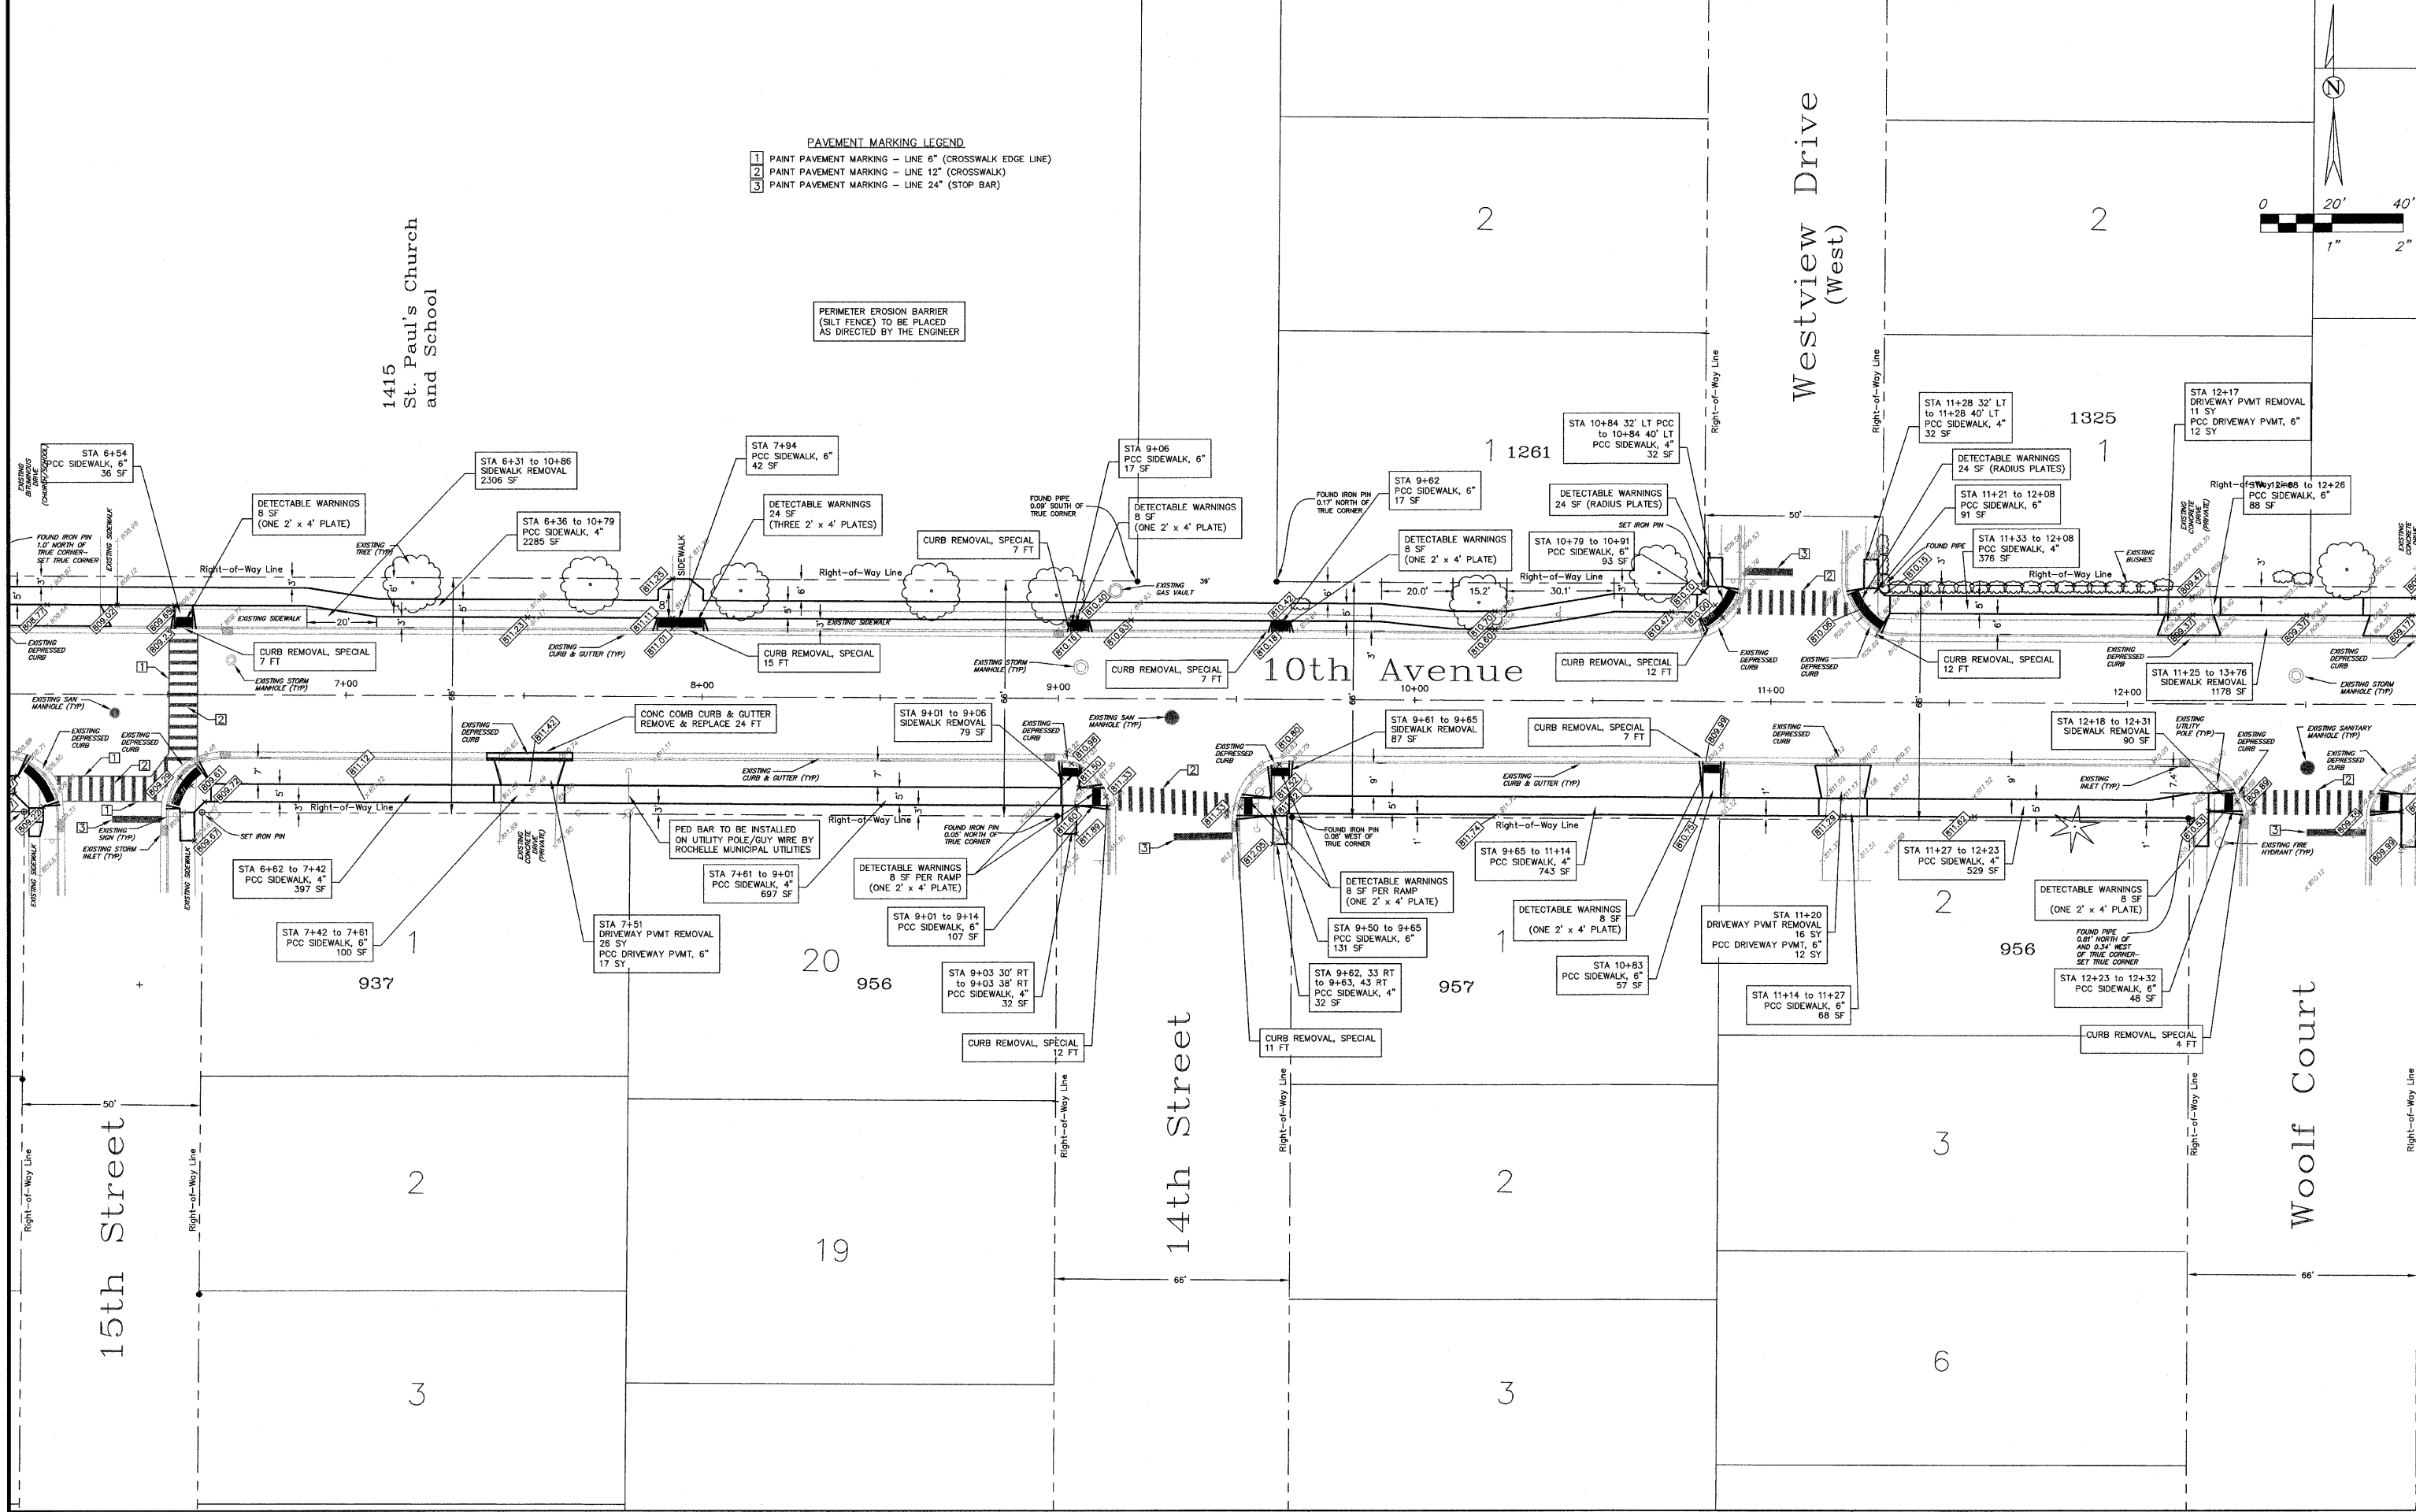

1415
St. Paul's Church
and School

Westview Drive
(West)

10th Avenue

14th Street

15th Street

Woolf Court

REVISIONS			
REV	DESCRIPTION	DATE	APPROVED
1	Per IDOT Review	3/23/09	SCT
2	Per IDOT Review	3/30/09	SCT