


**PROPOSED TYPICAL CROSS SECTION**  
 IL ROUTE 18 (MAIN STREET)  
 STA. 12+54.30 TO STA. 30+66.80

EXISTING		LEGEND		PROPOSED	
—S—	SANITARY SEWER	⊗	TREE TO BE REMOVED	⊗	TREE TO BE REMOVED
—ST—	STORM SEWER	⊙	TREE—SEE SCHEDULE FOR DIA. AND SPECIES	⊙	TREE—SEE SCHEDULE FOR DIA. AND SPECIES
—CI—	CURB INLET	⊙	NORTHING EASTING COORDINATE	⊙	NORTHING EASTING COORDINATE
⊙	STORM MANHOLE	⊙	TREE GRATE REMOVE AND REINSTALL. REINSTALL SALVAGED TREE GRATE AFTER PROPOSED TREE INSTALLATION	⊙	TREE GRATE REMOVE AND REINSTALL. REINSTALL SALVAGED TREE GRATE AFTER PROPOSED TREE INSTALLATION
⊙	SANITARY MANHOLE	⊙	EXISTING RIGHT OF WAY	⊙	EXISTING RIGHT OF WAY
⊙	WATER SHUTOFF VALVE	⊙	PROPOSED TRASH RECEPTACLE, N.I.C. SHOWN FOR INFORMATION ONLY	⊙	PROPOSED TRASH RECEPTACLE, N.I.C. SHOWN FOR INFORMATION ONLY
⊙	FIRE HYDRANT	⊙	PROPOSED 4' BENCH, N.I.C. SHOWN FOR INFORMATION ONLY	⊙	PROPOSED 4' BENCH, N.I.C. SHOWN FOR INFORMATION ONLY
⊙	WATER METER	⊙		⊙	
⊙	WATER VALVE	⊙		⊙	
—W—	WATER MAIN	⊙		⊙	
+	SIGN	⊙		⊙	
⊙	TRAFFIC VAULT	⊙		⊙	
⊙	TRAFFIC CONTROL CABINET	⊙		⊙	
⊙	TRAFFIC SIGNAL MAST	⊙		⊙	
⊙	TRAFFIC SIGNAL POST	⊙		⊙	
⊙	TELEPHONE MANHOLE	⊙		⊙	
⊙	ELECTRIC HANDHOLE	⊙		⊙	
⊙	LIGHTPOLE WITH COBRAHEAD	⊙		⊙	
⊙	TREE W/ DIAMETER	⊙		⊙	
⊙	BENCHMARK	⊙		⊙	
⊙	CONTROL POINT	⊙		⊙	
⊙	CHISELED "X"	⊙		⊙	
—	RIGHT OF WAY	⊙		⊙	
---	PROPERTY LINE	⊙		⊙	

**PLAN NOTES**

1. ANY REFERENCE TO A STANDARD IN THESE PLANS SHALL BE TAKEN TO MEAN THE LATEST EDITION OF THE CITED STANDARD.
2. THE TELEPHONE NUMBER FOR UTILITY LOCATING IS 1-800-892-0123.
3. IT SHALL BE THE CONTRACTOR'S RESPONSIBILITY TO DETERMINE THE ACTUAL LOCATION OF ALL UNDERGROUND UTILITY FACILITIES. HE OR SHE SHALL OBTAIN FROM THE RESPECTIVE UTILITY COMPANIES DETAILED INFORMATION RELATIVE TO THE LOCATION OF THEIR FACILITIES AND THE WORKING SCHEDULES OF THE UTILITY COMPANIES FOR THEIR MARKING OF THE EXACT LOCATIONS. THE CONTRACTOR SHALL COORDINATE CONSTRUCTION ACTIVITIES WITH THE UTILITY COMPANIES AND THE CITY OF STREATOR.

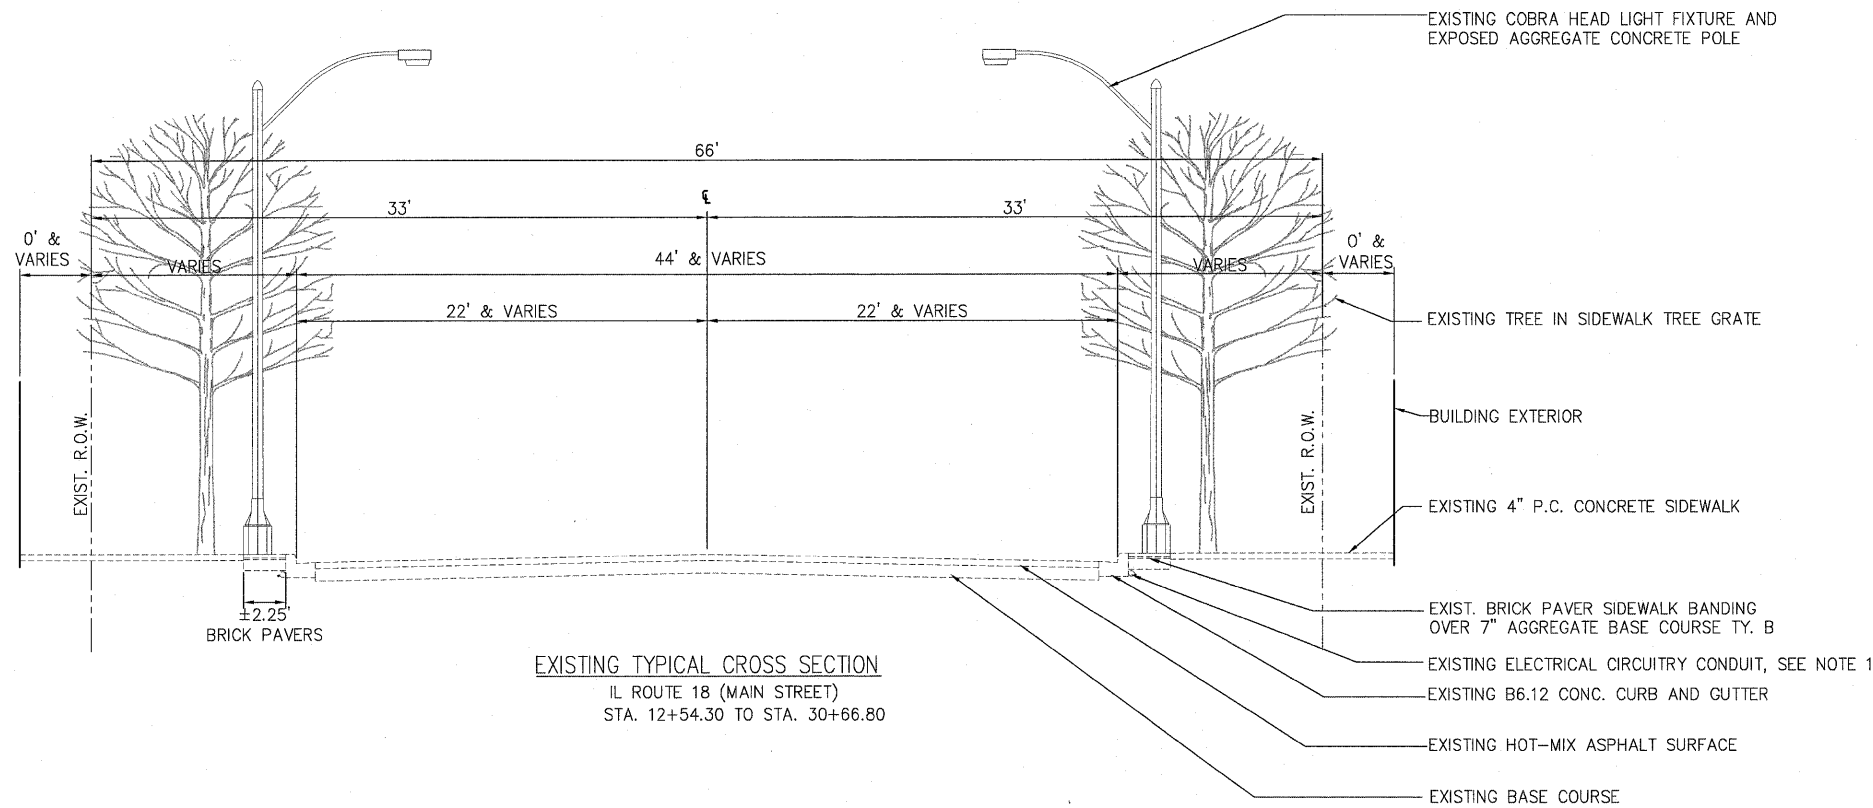

**EXISTING TYPICAL CROSS SECTION**  
 IL ROUTE 18 (MAIN STREET)  
 STA. 12+54.30 TO STA. 30+66.80

P:\2007\007008-00-Structure II Route 18 Streetscape Design\Phase 2.Dwg

FILE NAME = \$FILEL\$	USER NAME = \$USER\$	DESIGNED — BRD	REVISED — 03/27/09	<b>STATE OF ILLINOIS DEPARTMENT OF TRANSPORTATION</b>	<b>TYPICAL CROSS SECTIONS, LEGEND, AND GENERAL NOTES</b>	F.A.P. RTE. 653	SECTION 06-00085-00-LT	COUNTY LaSALLE	TOTAL SHEETS 10	SHEET NO. 03	
PLOT SCALE = \$SCALE\$	CHECKED — BAB	REVISIONS	REVISIONS			SHEET NO. 03 OF 10 SHEETS	STA. 12+54.30 TO STA. 30+66.80	<b>CONTRACT NO. 87334</b>			
PLOT DATE = \$DATE\$	DATE — 02/27/09	REVISIONS	REVISIONS			FED. ROAD DIST. NO. ILLINOIS FED. AID PROJECT					
7707 NORTH KNOXVILLE AVENUE, PEORIA, ILLINOIS 61614 (309)689-9888 / (309)689-9820 FAX www.f-w.com											