



PROPOSED TYPICAL CROSS SECTION
 BLOOMINGTON ST., PARK ST. MONROE ST.
 VERMILLION ST., AND STERLING ST.

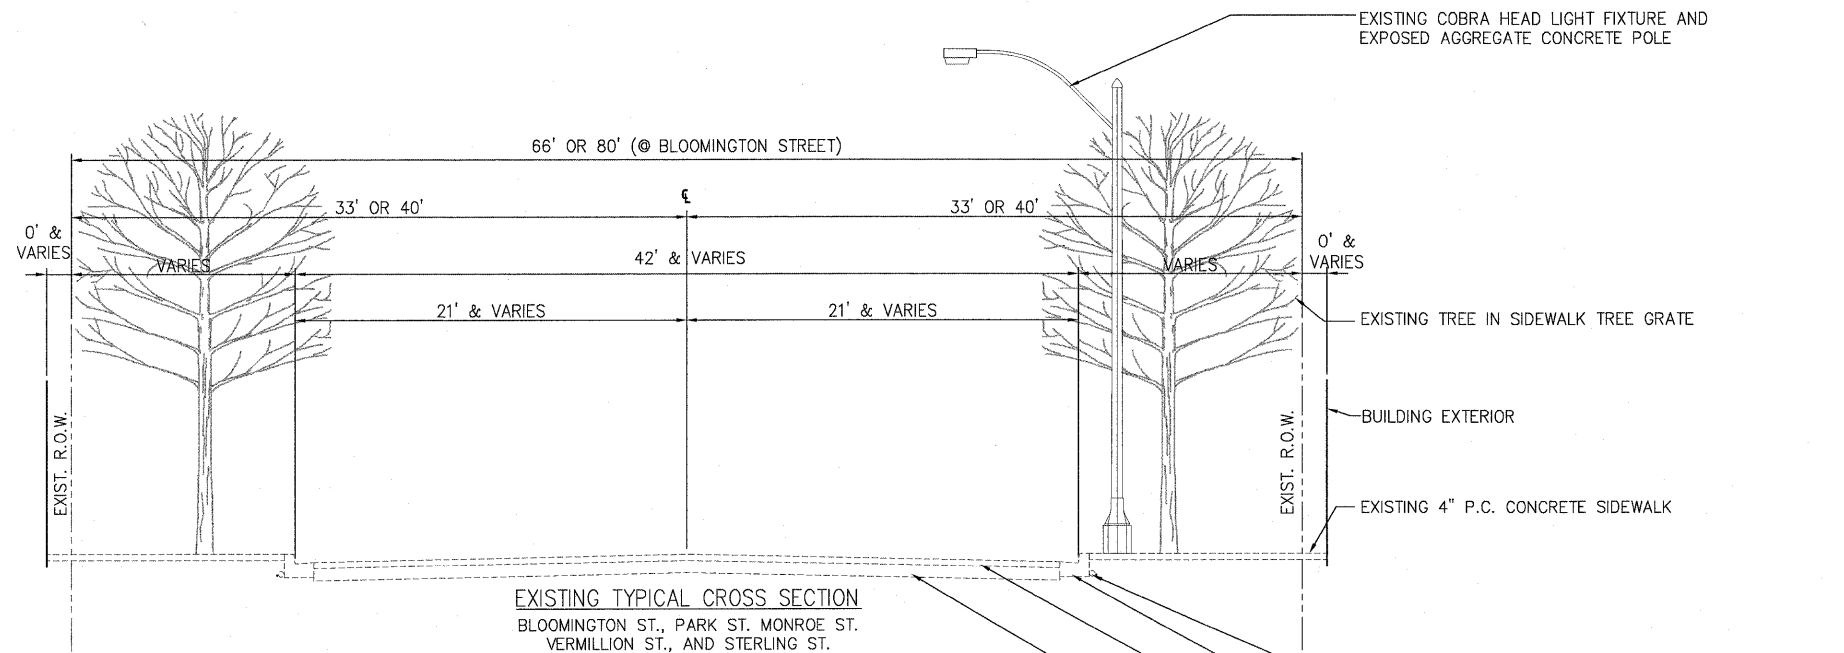

EXISTING TYPICAL CROSS SECTION
 BLOOMINGTON ST., PARK ST. MONROE ST.
 VERMILLION ST., AND STERLING ST.

p:\2007\0010058_00-Structure II, Route 18 Streetscape Design/Phase 2/Dwg

FILE NAME = \$FILEL\$	USER NAME = \$USER\$	DESIGNED -- BRD	REVISED -- 03/27/09	STATE OF ILLINOIS DEPARTMENT OF TRANSPORTATION 	TYPICAL CROSS SECTIONS, LEGEND, AND GENERAL NOTES	F.A.P. RTE. 653	SECTION 06-00085-00-LT	COUNTY LaSALLE	TOTAL SHEETS 10	SHEET NO. 04	CONTRACT NO. 87334
PLOT SCALE = \$SCALE\$	CHECKED -- BAB	DATE -- 02/27/09	REVISED -- ---			SHEET NO. 04 OF 10 SHEETS	STA. 12+54.30 TO STA. 30+66.80	FED. ROAD DIST. NO.	ILLINOIS FED. AID PROJECT		
PLOT DATE = \$DATE\$	DATE -- 02/27/09	REVISED -- ---	REVISED -- ---								

7707 NORTH KNOXVILLE AVENUE, PEORIA, ILLINOIS 61614
 (309)689-9888 / (309)689-9820 FAX
 www.f-g.com