


SECTION 24, TOWNSHIP 31 N, RANGE 03 E

SECTION 36, TOWNSHIP 31 N, RANGE 03 E

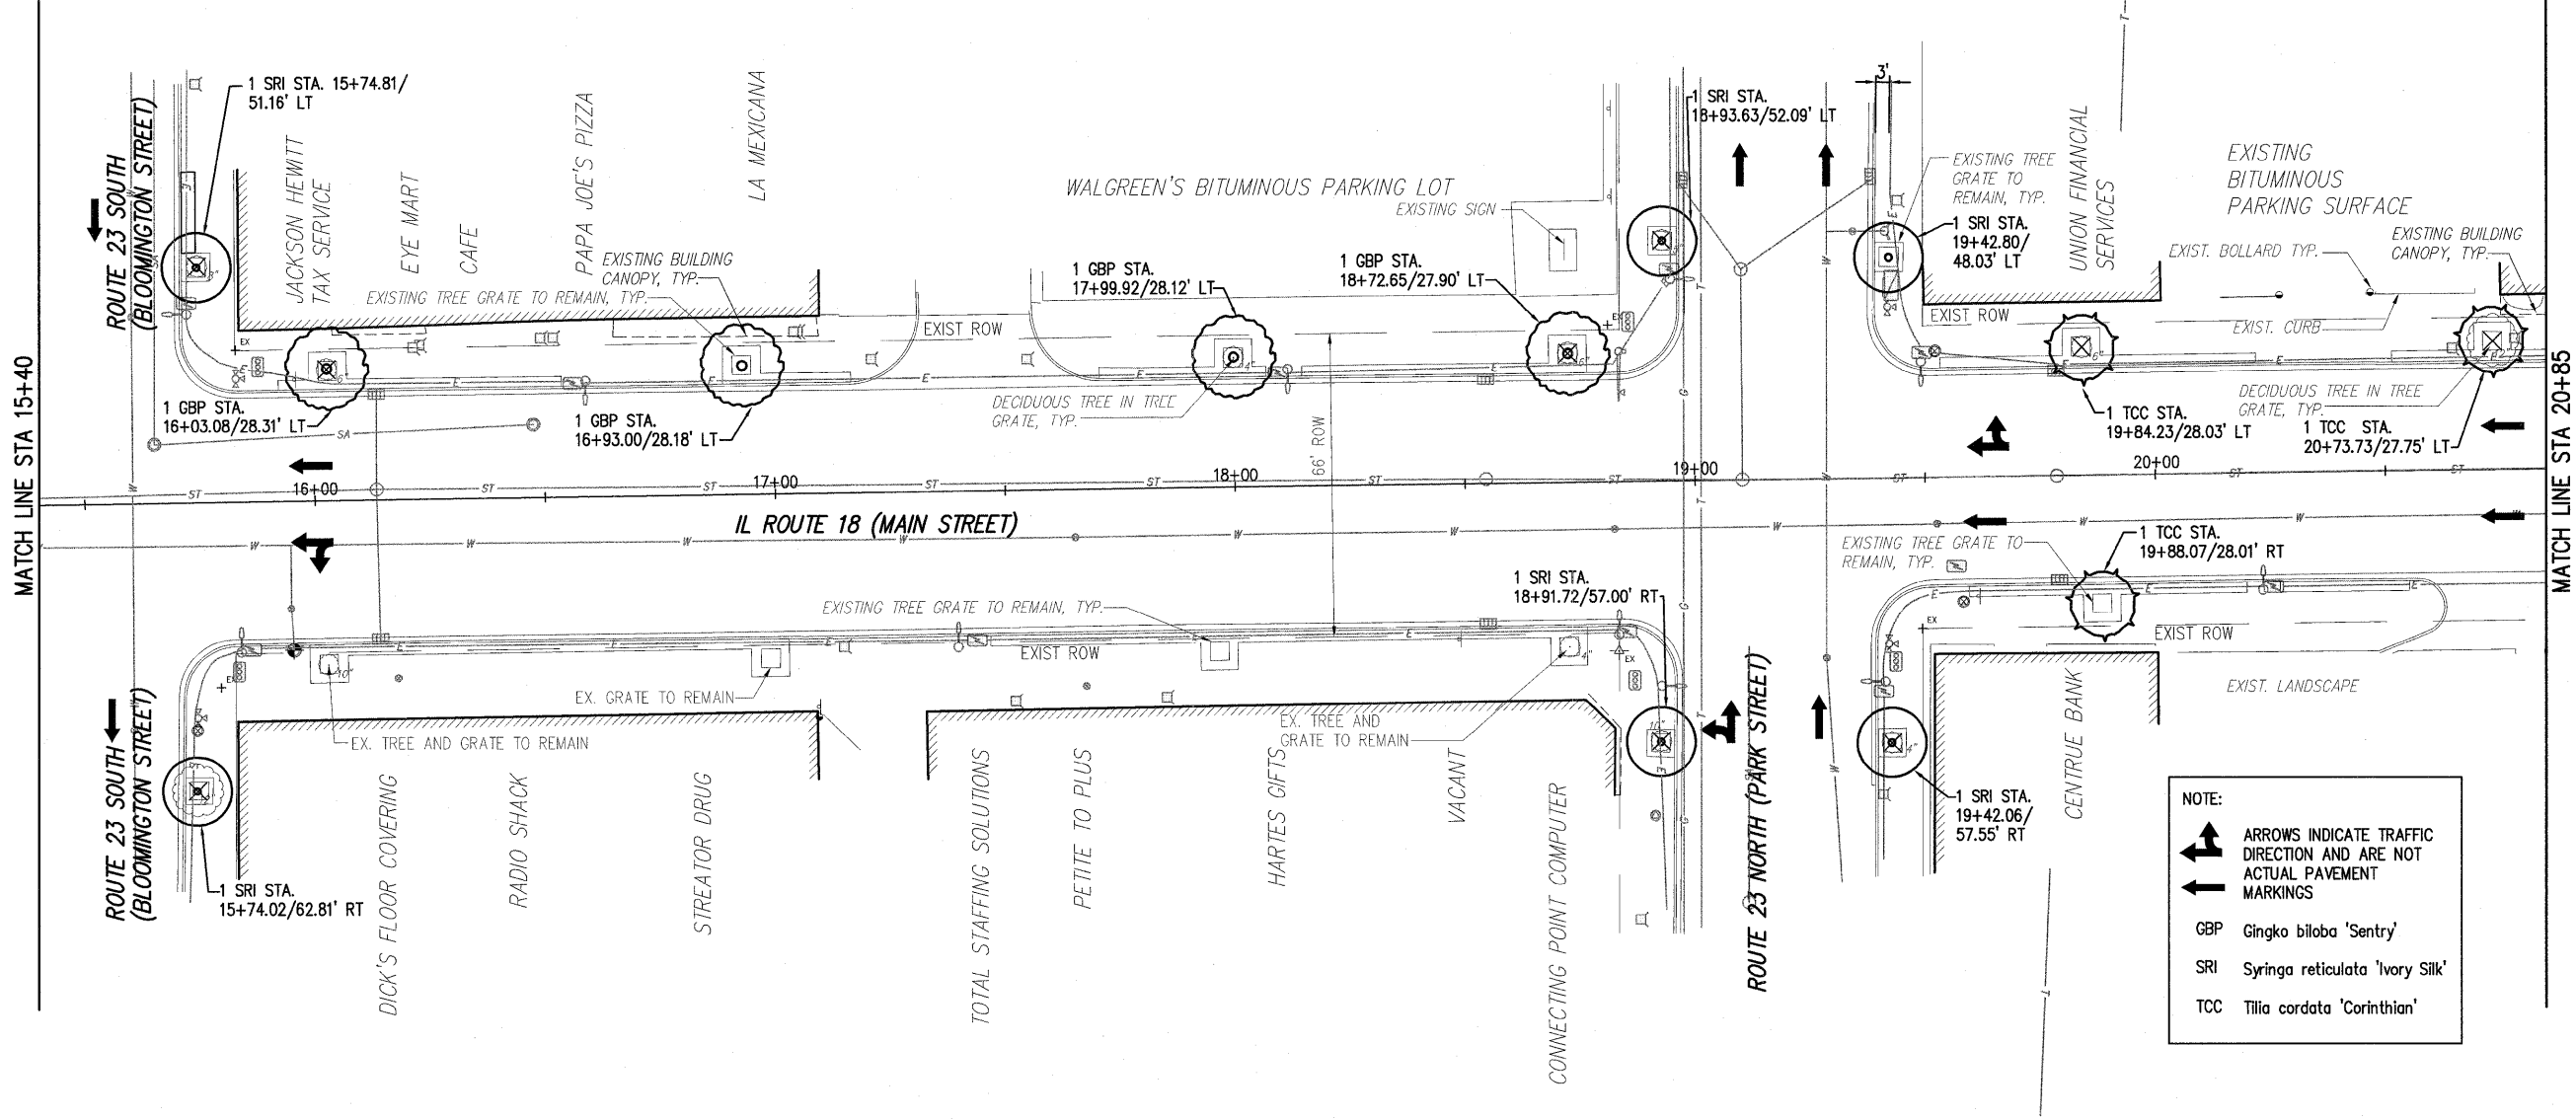

NOTE:  
 ↑ ARROWS INDICATE TRAFFIC DIRECTION AND ARE NOT ACTUAL PAVEMENT MARKINGS  
 ↑  
 GBP Ginkgo biloba 'Sentry'  
 SRI Syringa reticulata 'Ivory Silk'  
 TCC Tilia cordata 'Corinthian'

P:\2007\007058\00-Streetcar II Route 18 Streetscape Design\Phase 2\DWG

FILE NAME = \$FILEL\$	USER NAME = \$USER\$	DESIGNED - DWR	REVISED - 03/27/09	<b>STATE OF ILLINOIS DEPARTMENT OF TRANSPORTATION</b>	<b>STREETSCAPE IMPROVEMENT PLAN</b>	F.A.P. RTE. 653	SECTION 06-00085-00-LT	COUNTY LaSALLE	TOTAL SHEETS 10	SHEET NO. 06		
PLOT SCALE = \$SCALE\$	CHECKED - BAB	DRAWN - AJD/JTC	REVISED - ---			SCALE: 1" = 20'	SHEET NO. 06 OF 10 SHEETS	FED. ROAD DIST. NO.	ILLINOIS FED. AID PROJECT	<b>CONTRACT NO. 87334</b>		
PLOT DATE = \$DATE\$	DATE - 02/27/09	CHECKED - ---	REVISED - ---			STA. 15+40.00 TO STA. 20+85.00						
		DATE - 02/27/09	REVISED - ---									