


CANTERBURY[®] INTERNATIONAL

CANTERBURY DESIGNS, INC.
5632 W. WASHINGTON BLVD.
LOS ANGELES, CA 90016
1 (800) 935-7111
PHONE (323) 936-7111
FAX (323) 936-7115
www.canterburyintl.com

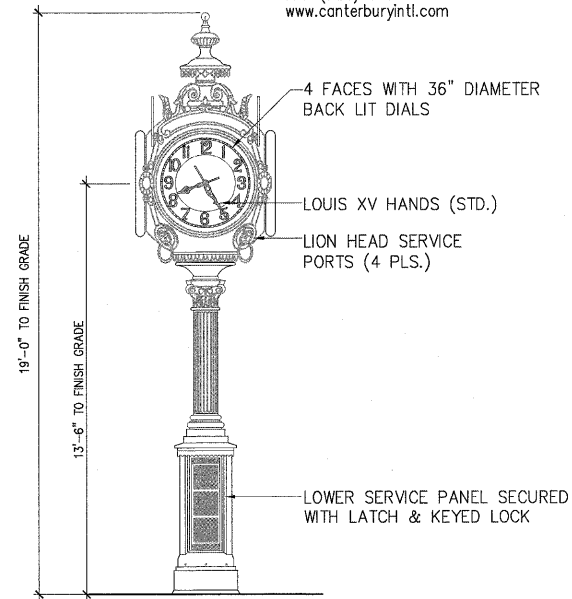

SPECIFICATIONS:

MATERIALS:

- PEDESTAL-FABRICATED IN CAST IRON, ALUM. & BRONZE
- HEAD-FABRICATED IN CAST ALUMINUM & BRONZE FINISH:
- ELECTRICAL:
- CLOCKS WILL BE PRE-WIRED
- RESET SWITCH WILL BE LOCATED IN BASE
- LIGHTING AND MOVEMENT TO BE ON SEPARATE CIRCUITS.

CHIMES:

- TO BE WESTMINSTER CHIMES WITH HOUR STRIKE:
- SPECIFY CAST ALUMINUM "HERITAGE CLOCK" WITH BRONZE FINISH.

NOTES:


1. INSTALLATION AND CLOCK FOUNDATION TO BE COMPLETED IN ACCORDANCE WITH MANUFACTURERS WRITTEN SPECIFICATIONS.
2. DO NOT SCALE DRAWINGS.
3. CLOCK IS TO BE HERITAGE CLOCK BY CANTERBURY INTERNATIONAL OR CITY APPROVED EQUIVALENT FROM THE FOLLOWING MANUFACTURERS:

THE FANCY STREET CLOCK & LIGHT CO.,
LLC
1203 5TH AVE., ROCK ISLAND, IL 61201
309-794-3022 FAX: 309-788-0148

THE VERDIN COMPANY
444 READING ROAD, CINCINNATI, OH
45202
PHONE: 800-543-0488 FAX:
513-241-1855


2 Street Clock Elevation

Scale: NTS

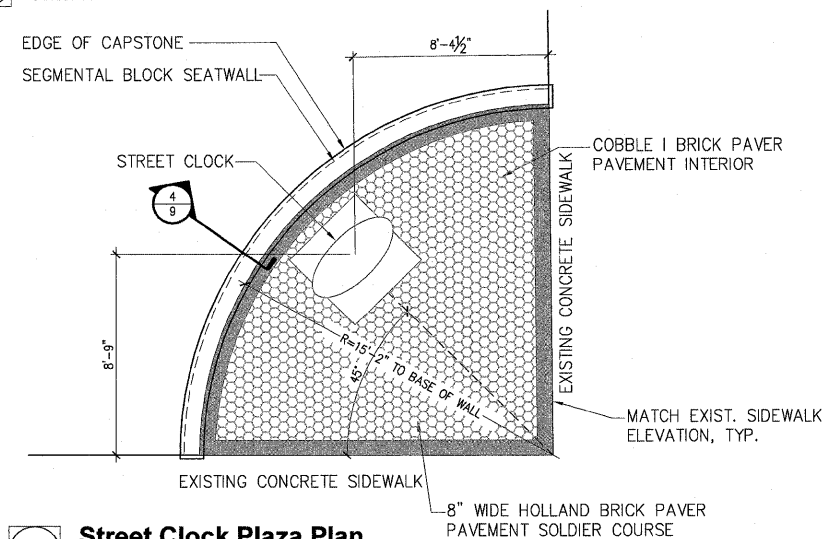


1 Street Clock Plaza Plan

Scale: 1/4"=1'-0"

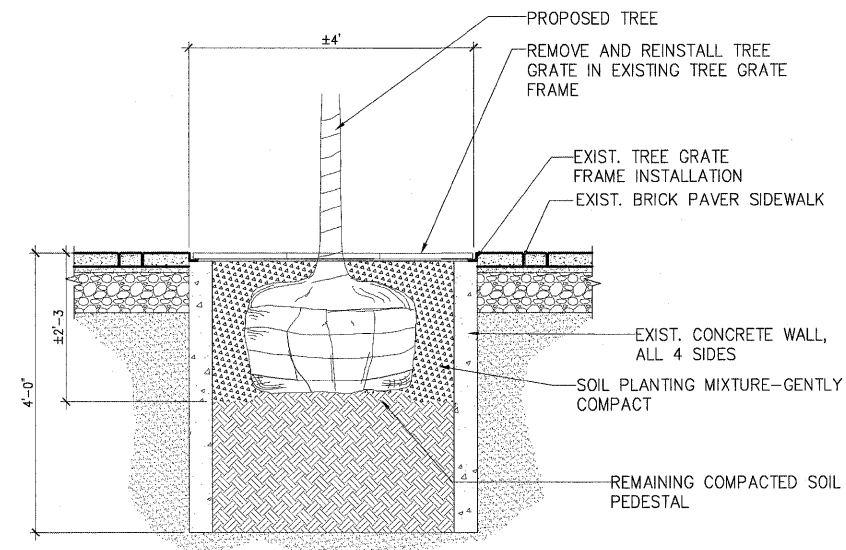

3 Tree Planting Cross Section

Scale: 1"=1'-0"

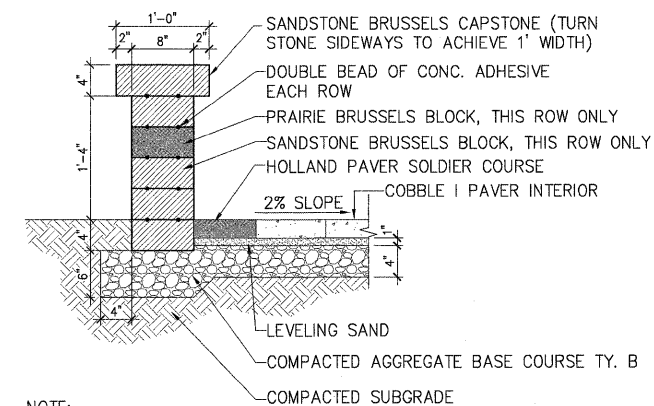

NOTE:

1. SEATWALL IS TO BE BRUSSELS DIMENSIONAL STONE BY UNILOCK INC. OR EQUIVALENT.
2. PAVERS ARE HOLLAND AND COBBLE I STYLES BY PAVELOC INDUSTRIES OR EQUIVALENT.
3. PAVER COLORS TO BE SELECTED BY OWNER'S REPRESENTATIVE FROM MANUFACTURER'S STANDARD RANGE.

4 Seatwall Cross Section

Scale: 1"=1'-0"

P:\2007\0070056100-Structure I, Route 18, Streetscape Design/Phase 2/Dwg

FILE NAME = \$FILEL\$	USER NAME = \$USER\$	DESIGNED -- BRD	REVISED -- 03/27/09	STATE OF ILLINOIS DEPARTMENT OF TRANSPORTATION	MISCELLANEOUS DETAILS	F.A.P. RTE. 653	SECTION 06-00085-00-LT	COUNTY LaSALLE	TOTAL SHEETS 10	SHEET NO. 10	
PLOT SCALE = \$SCALE\$	CHECKED -- BAB	REVISOR --	REVISOR --			CONTRACT NO. 87334					
PLOT DATE = \$DATE\$	DATE -- 02/27/09	REVISOR --	REVISOR --			FED. ROAD DIST. NO. ILLINOIS FED. AID PROJECT					
						SHEET NO. 10 OF 10 SHEETS		STA. 12+54.30 TO STA. 30+66.80			