




F.A.S. RTE.	SECTION	COUNTY	TOTAL SHEETS	SHEET NO.
	03-26140-00-BR 03-21117-00-BR	LIVINGSTON	28	3
STA.	TO STA.			
FED. ROAD DIST. NO. 7	ILLINOIS	FED. AID PROJECT*		
CONTRACT NO. 87360				

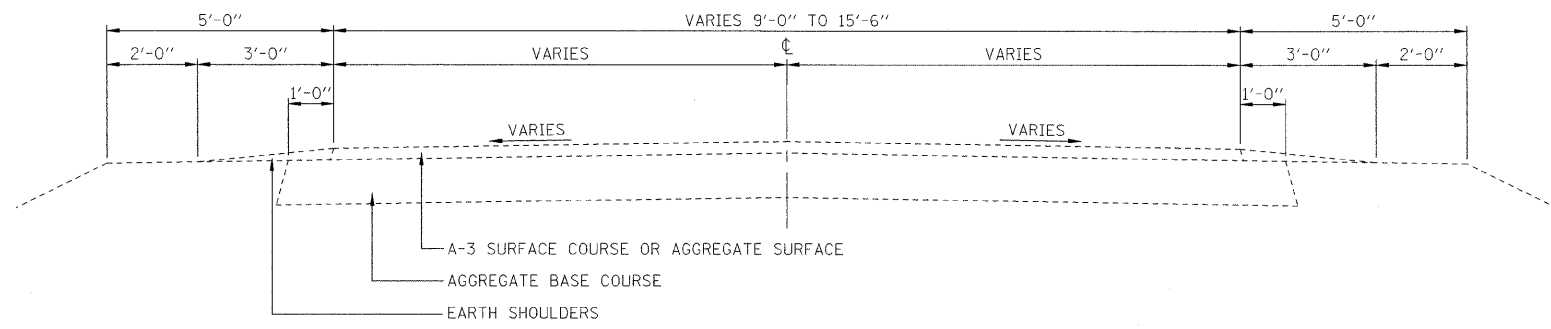

**EXISTING TYPICAL SECTION**

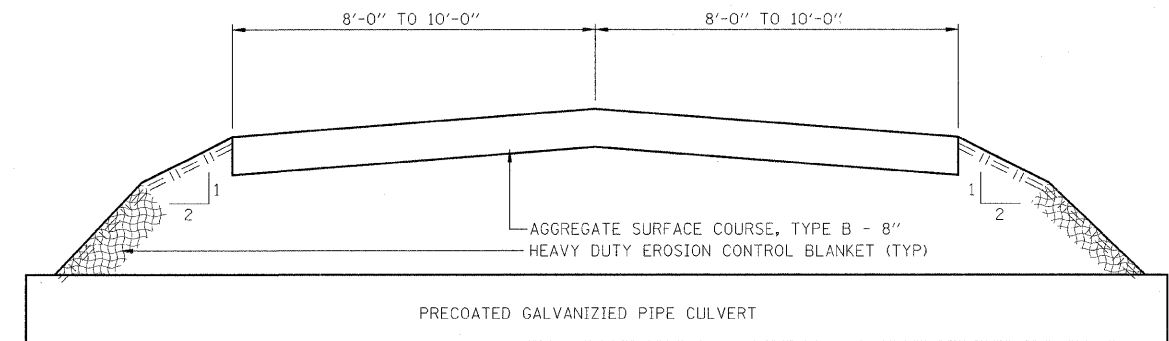


**PROPOSED TYPICAL FIELD ENTRANCE**

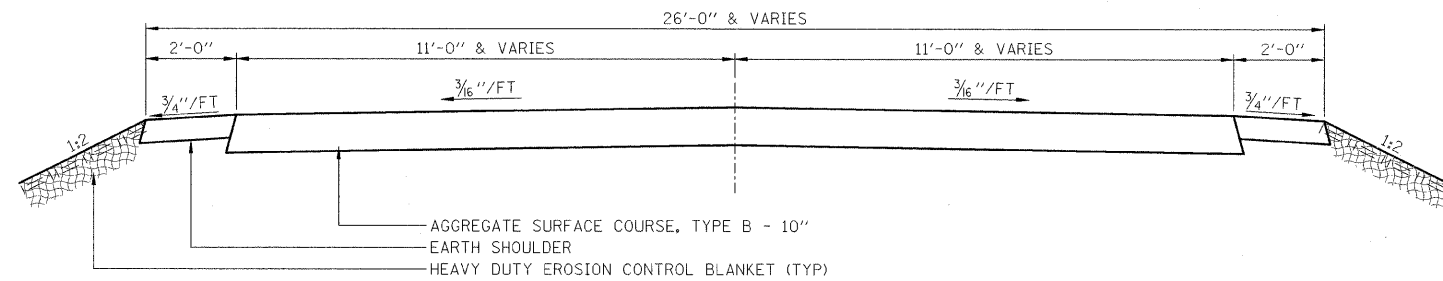

**PROPOSED TYPICAL SECTION**

STA 15+30 TO STA 18+52.58  
STA 21+44.42 TO STA 26+00

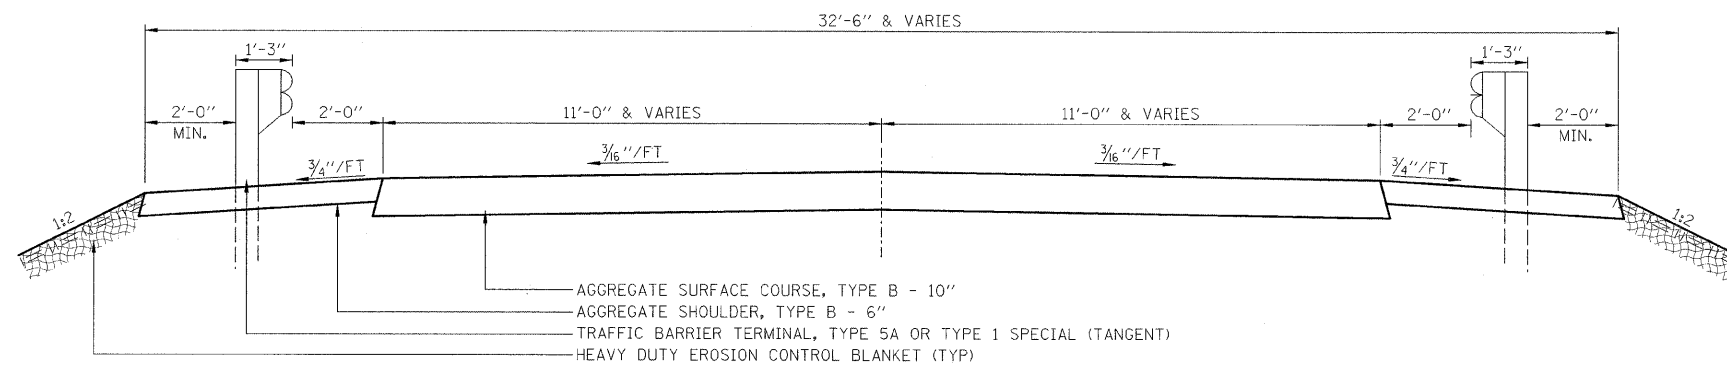

**PROPOSED TYPICAL SECTION**

STA 18+52.58 TO STA 19+16.67  
STA 20+80.33 TO STA 21+44.42

SECTION 03-26140-00-BR  
SECTION 03-21117-00-BR  
LIVINGSTON COUNTY

**TYPICAL SECTIONS**

DRAWN BY DRR	<p>2700 McGraw Drive Bloomington, Illinois 61704 309/888-8436, 309/888-1871 fax</p>	FILE NO. 24-7191
DATE 03/17/09		BOOK NO. 2606
CHECKED BY MSW		SHEET NO. 3 OF 28