


ROUTE NO.	SECTION	COUNTY	TOTAL SHEETS	SHEET NO.
1362	06-00100-01-RS	LIVINGSTON	2	2

PROJECT NO. RS-1362(114)

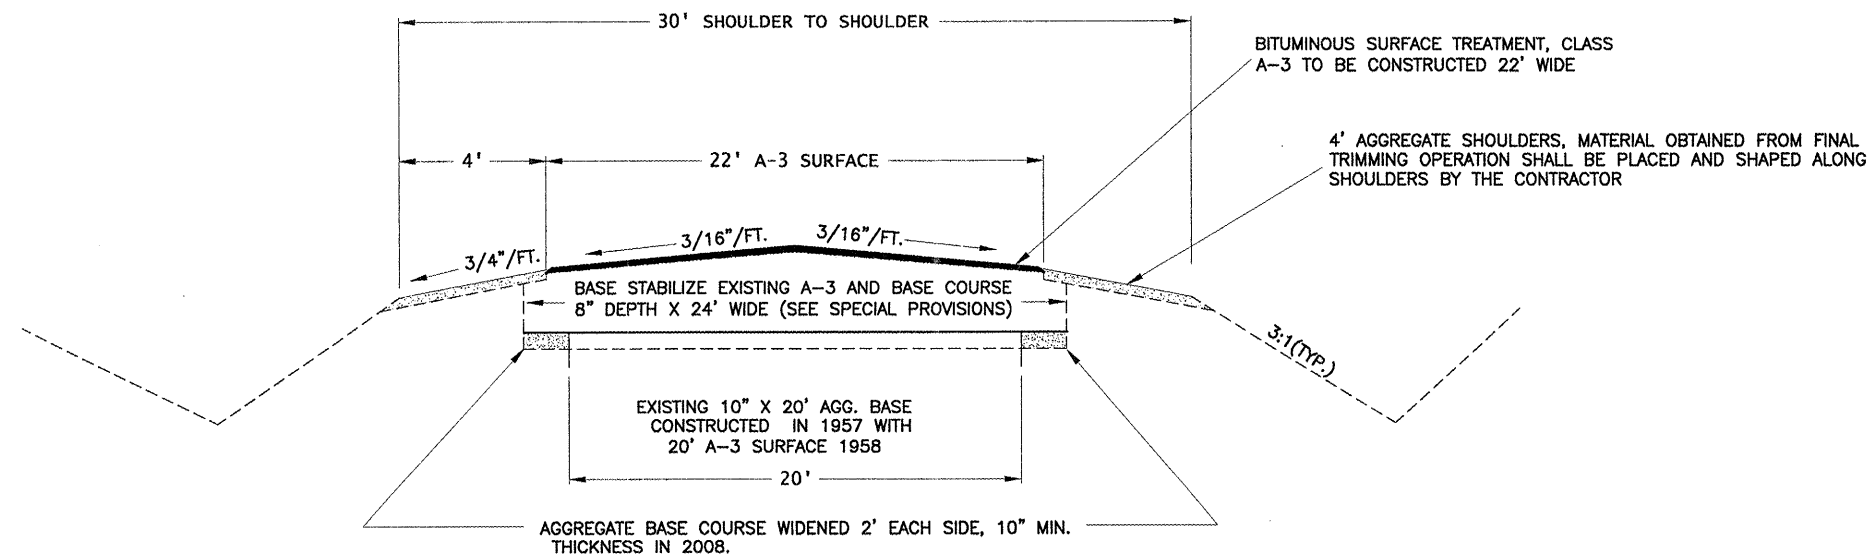

TYPICAL CROSS SECTION

Sta. 161+07 to 374+04(FAS RTE1362)

SUMMARY OF BITUMINOUS A-3 QUANTITIES

COUNTY HIGHWAY 8 - OCOYA ROAD

06-00100-01-RS

DATE REVISED: 2/27/2009

SCHEDULE OF PAINT PAVEMENT MARK 4"			
LOCATION STATION TO STATION	NO PASSING ZONE		SKIP DASH
	WBL	EBL	Ĉ
BEGIN CH 14			
161+07 to 374+04			5,324
END CH 14			
TOTALS	0	0	5,324
TOTAL PAY QUANTITY 5,324 FOOT			

LOCATION	LENGTH (Feet)	WIDTH (Feet)	AREA (Sq. Yds.)	BITUMINOUS OIL QUANTITIES			VOL. OIL (Gallons)	TYPE OF OIL	PRIME QUANTITIES				BASE PREP. (Sq. Yds.)	TONS CA-16	TONS CA-14
				APP. RATES (Gal./Sq.Yds.)	Seal Coat				APP. RATE (Gal./Sq.Yds.)	VOL. OIL (Gallons)	WIDTH (Feet)	AREA (Sq. Yds.)			
SEALCOAT				Cover Coat 5/8"	Seal Coat 3/8"									25 #/SY	
							0								
A-3 SURFACE				First Cover 5/8"	Second Cover 5/8"	Seal Coat 3/8"								25 #/SY	24 #/SY
1 - Sta. 161+07 to 374+04	21297	22	52,059	0.35	0.38	0.35	56,224	MC-30/PG46-28	22	52,059	0.10	5,206	52,059	651	1249
2 - PE'S - 12 @ 30' x 20'	360	20	800	0.35	0.38	0.35	864	MC-30/PG46-28	20	800	0.10	80	800	10	19
3 - MBTO'S - 12 @ 36' x 2'	432	2	96	0.35	0.38	0.35	104	MC-30/PG46-28	2	96	0.10	10	96	1	2
4 - INTERSECTIONS - 8 @ 50' x 37'	400	37	1,644	0.35	0.38	0.35	1,776	MC-30/PG46-28	37	1,644	0.10	164	1,644	21	39
TOTALS							58,967	PG 46-28			MC-30	5,460	54,599	683	1,309
							GALLONS				GALLONS	SQ. YDS.	TONS	TONS	