

INDEX OF SHEETS

SHEET NUMBER	DESCRIPTION
1	COVER SHEET -- LOCATION MAP
2	SUMMARY OF QUANTITIES
3	TYPICAL CROSS SECTIONS
4 & 5	TYPICAL INTERSECTIONS, PRIVATE ENTRANCES AND MAILBOX TURNOUTS
6	QUANTITY TABLES
7	EARTH EX WIDENING, HMA SHOULDERS LOCATIONS & RUMBLE STRIP DETAIL

STANDARDS

000001-05	SYMBOLS AND ABBREVIATIONS, & PATTERNS
667101-01	PERMANENT SURVEY MARKERS
701301-03	LANE CLOSURE, 2L, 2W, SHORT TIME OPERATIONS
701306-02	LANE CLOSURE, 2L, 2W, SLOW MOVING OPERATIONS DAY ONLY, FOR SPEEDS > 45 MPH
701311-03	LANE CLOSURE, 2L, 2W, MOVING OPERATIONS--DAY ONLY
701901-01	TRAFFIC CONTROL DEVICES
780001-02	TYPICAL PAVEMENT MARKINGS
BLR 24-2	MAILBOX TURNOUTS FOR LOCAL ROADS

STATE OF ILLINOIS DEPARTMENT OF TRANSPORTATION DIVISION OF HIGHWAYS

PLANS FOR PROPOSED IMPROVEMENT OF FEDERAL AID SECONDARY HIGHWAY 329 & 331 BUILT IN ACCORDANCE WITH L. A. P. P. POLICY



IROQUOIS COUNTY HIGHWAY PROJECT

ROUTE	FAS 329 & 331
SECTION	05-00298-00-RS
PROJECT	RS-0329(104)
JOB #	C-93-105-09

GROSS LENGTH OF IMPROVEMENT	
(COUNTY HIGHWAY 10)	25,212' = 4.78 MI.
(COUNTY HIGHWAY 45)	5,300' = 1.00 MI.

OMISSION LENGTH	
(COUNTY HIGHWAY 10)	OMISSION LENGTH = 1000 FT. = 0.2 MI.
(COUNTY HIGHWAY 45)	OMISSION LENGTH = 22 FT. = 0.004 MI.


NET LENGTH OF IMPROVEMENT	
	30,512 FT. - 1,022 FT = 29,490 FT.

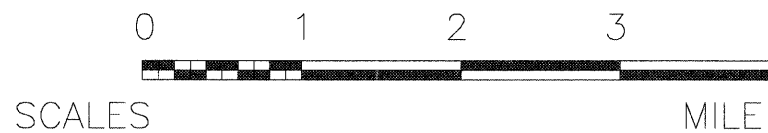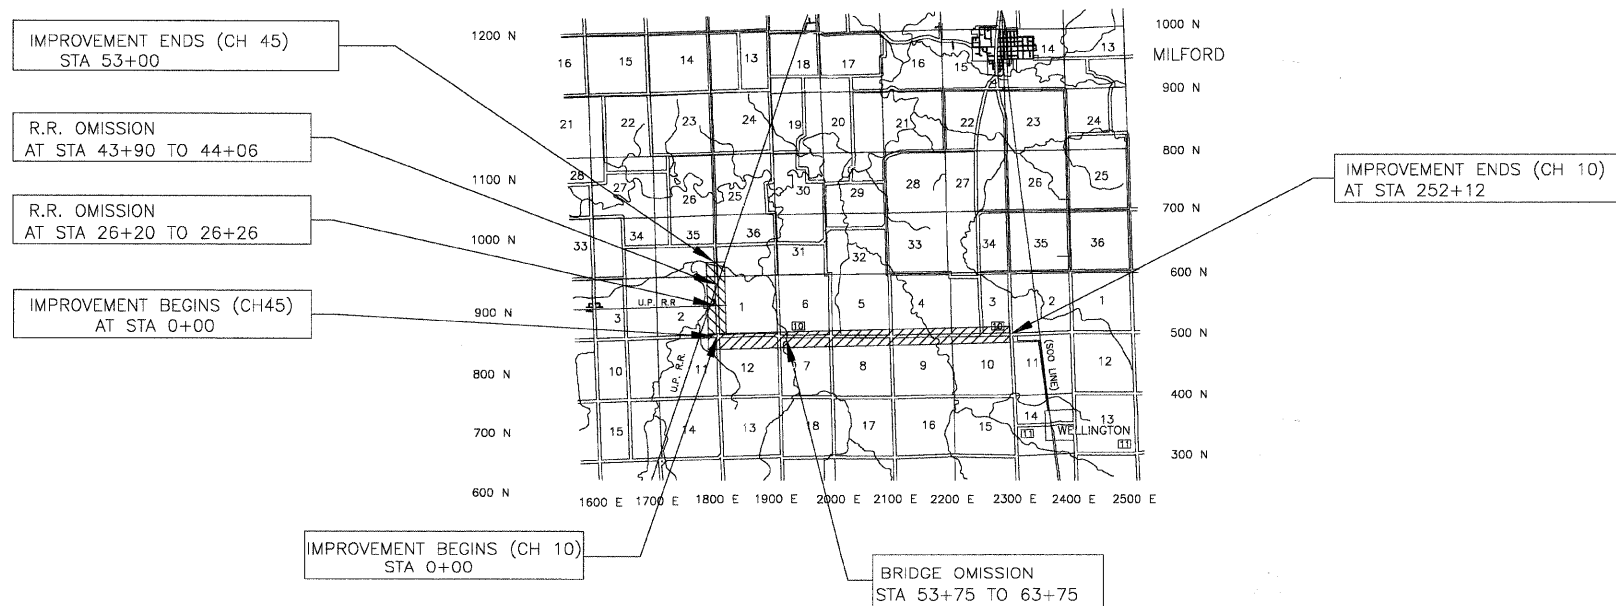

NOTES:


JULIE # 1-800-892-0123
KNOWN UTILITIES
AMEREN CIPS
EASTERN ILLINI ELECTRIC CO-OP
AVENUE BROADBAND
VERIZON

ROUTE NO.	SECTION	COUNTY	TOTAL SHEETS	SHEET NO.
FAS 329 & 331	05-00298-00-RS	IROQUOIS	7	1
F. H. W. A. REG. 4 ILLINOIS			PROJECT RS-0329(104)	
CONTRACT 87396				

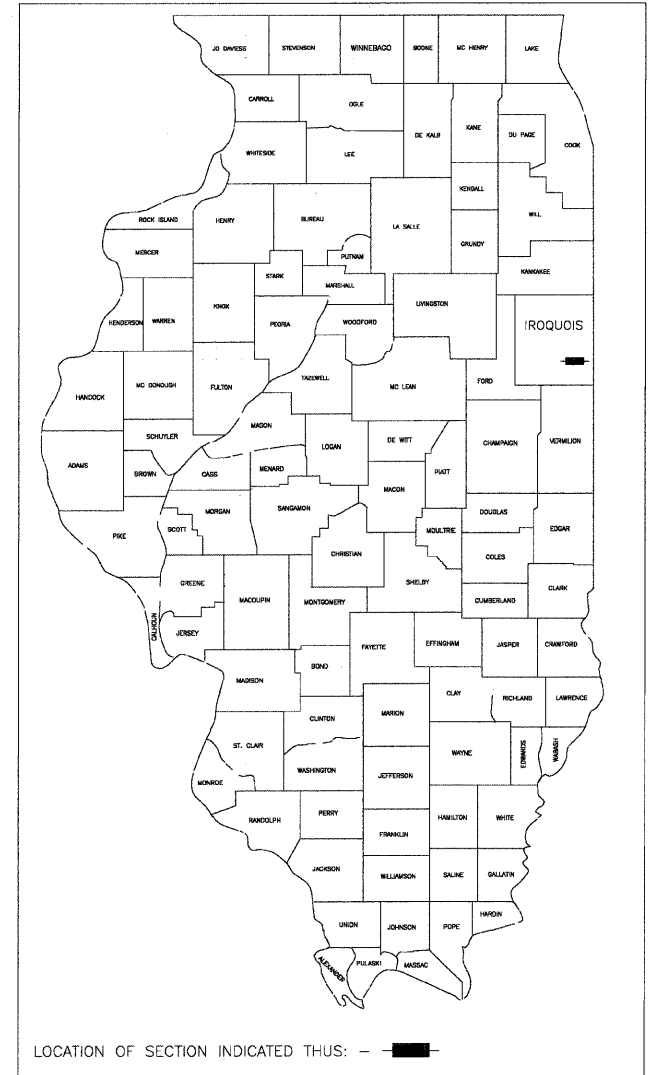

MAJOR COLLECTOR 2009 ADT = 600
PV = 88% SU = 7% MU = 5%

THESE PLANS WERE PREPARED BY ME OR BY A FULL TIME MEMBER OF MY STAFF WORKING UNDER MY DIRECT SUPERVISION

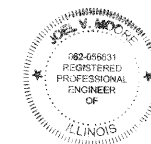

JOEL V. MOORE, COUNTY ENGINEER
ILL. REG. PROF. ENG. #62056831
DATE EXPIRES: 11/30/11

CONTRACT 87396

Approved March 20, 2009
[Signature]
County Engineer

Passed March 30, 2009
[Signature]
DISTRICT THREE ENGINEER OF LOCAL ROADS & STREETS
RELEASED FOR BID
BASED ON LIMITED REVIEW
March 20, 2009
[Signature]
DEPUTY DIRECTOR OF HIGHWAYS, REGION TWO ENGINEER

STATE OF ILLINOIS
DEPARTMENT OF TRANSPORTATION