



ROUTE NO.	SECTION	COUNTY	TOTAL SHEETS	SHEET
FAS 329 & 331	05-00298-00-RS F. H. W. A. REG. 4 ILLINOIS	IRROQUOIS	7	7
			PROJECT RS-0329(104) CONTRACT 87396	


CH 45 - IN GOODWINE

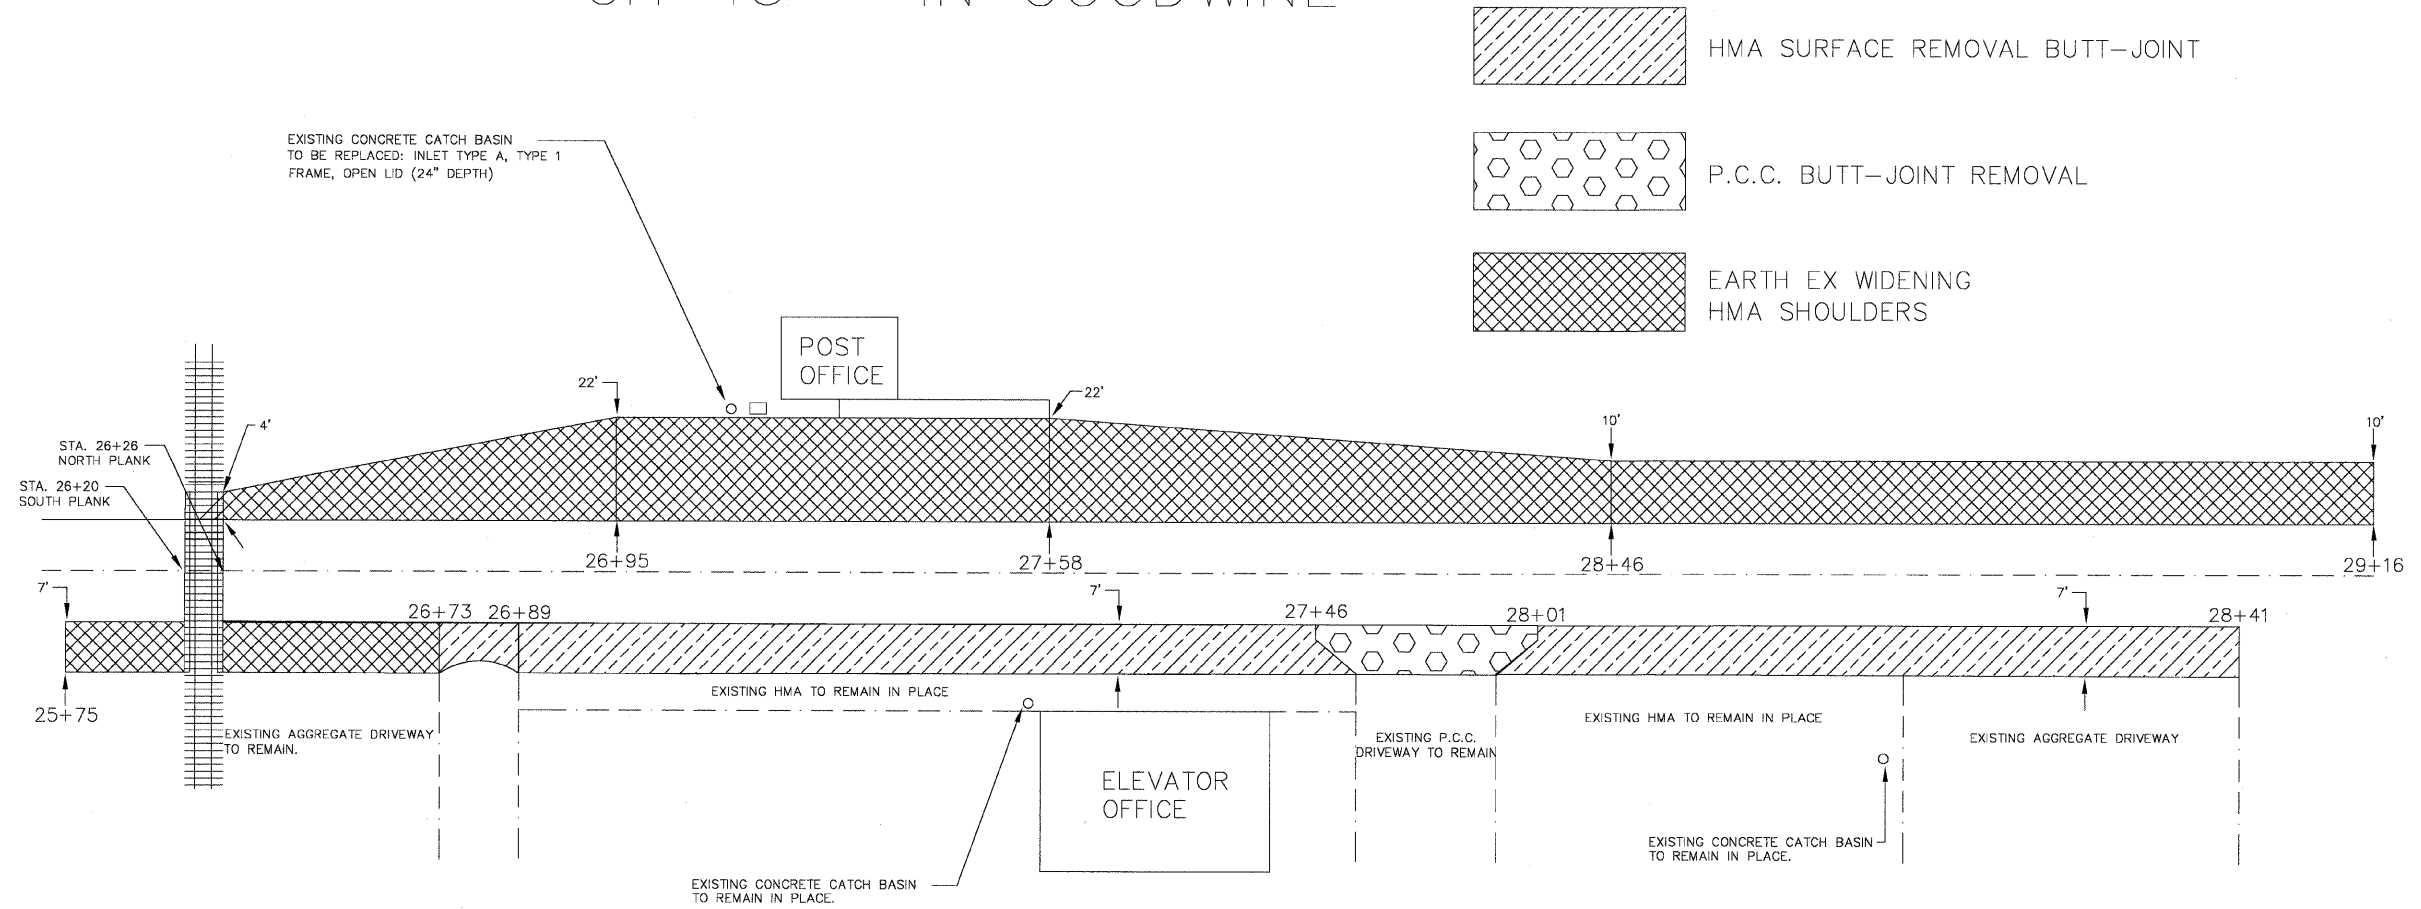

CH 10

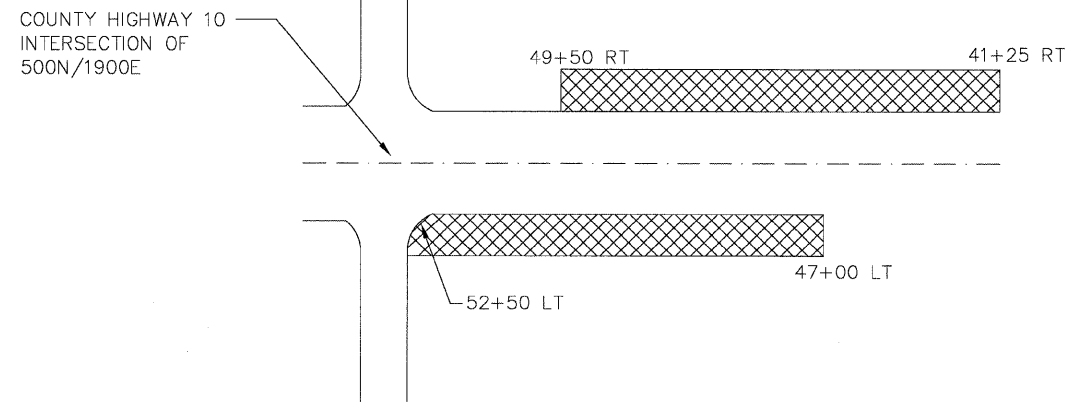

HMA SHOULDERS DETAIL

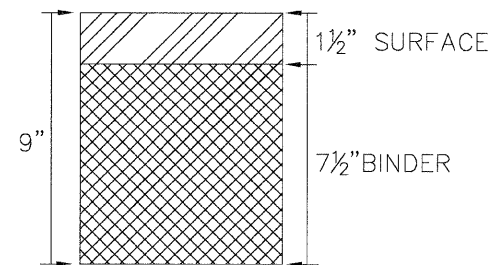

GROOVED RUMBLE STRIP DETAIL

3 IN A SERIES - IN ADVANCE OF IL. RTE 1 & CH 10 INTERSECTION
3 IN A SERIES - IN ADVANCE OF CH 45 & CH 10 INTERSECTION

