


FAS NO.	SECTION	COUNTY	TOTAL SHEETS	SHEET NO.
339	09-00113-00-RS		3	2
PROJECT RS-0399(111)				
CONTRACT # 87399				


TYPICAL CROSS SECTION
SECTION 09-00113-00-RS (ELLIOTT ROAD)
STATION 0+00 TO 213+00

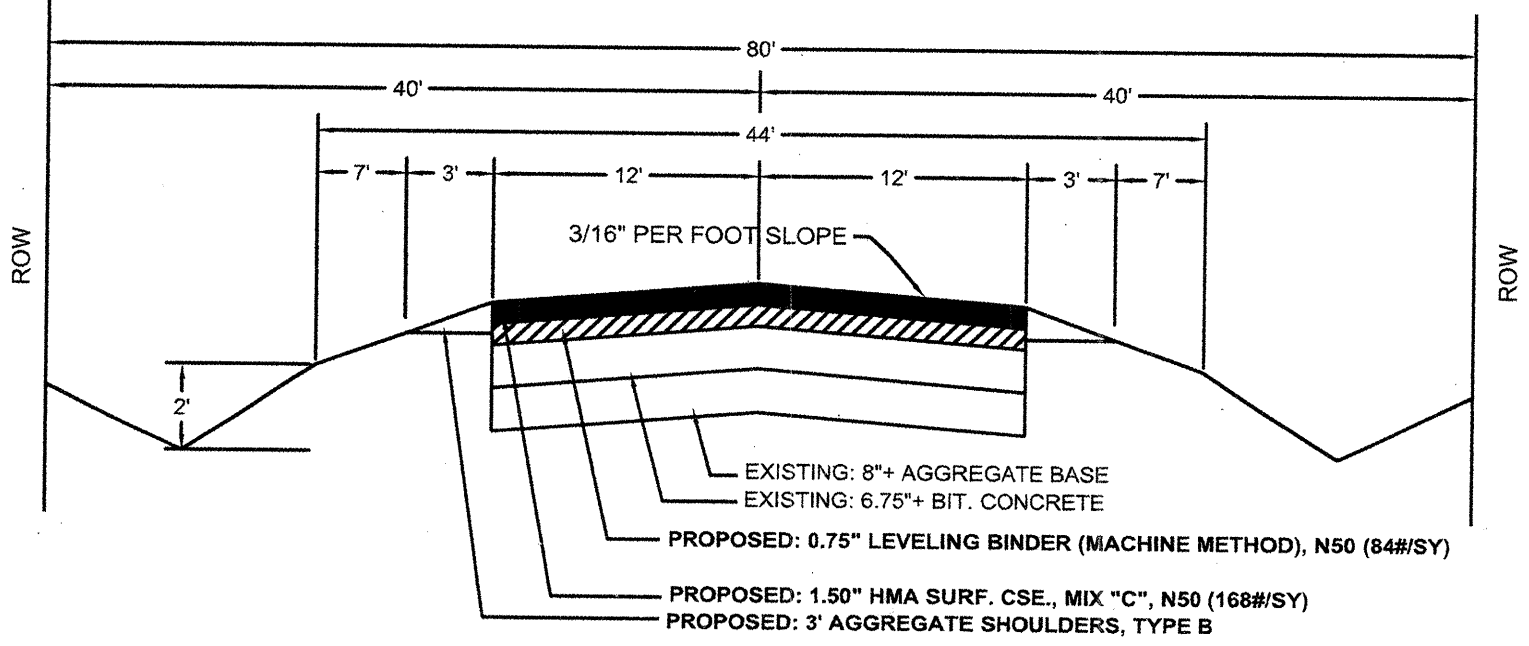

SUMMARY OF QUANTITIES

CODE NO.	ITEM	CONSTRUCTION TYPE CODE 1000	UNIT	QUANTITY
* 40600100	BITUMINOUS MATERIALS (PRIME COAT)		GALLON	4350
* 40600300	AGGREGATE (PRIME COAT)		TON	60
* 40600625	LEVELING BINDER (MACHINE METHOD), N50		TON	2410
* 40600982	HOT-MIX ASPHALT SURFACE REMOVAL - BUTT JOINT		SQ YD	185
* 40600990	TEMPORARY RAMP		SQ YD	45
* 40603310	HOT- MIX ASPHALT SURFACE COURSE, MIX "C", N50		TON	4815
* 40800050	INCIDENTAL HOT-MIX ASPHALT SURFACING		TON	95
* 48101200	AGGREGATE SHOULDERS, TYPE B		TON	1580
67100100	MOBILIZATION		L SUM	1
* 70100460	TRAFFIC CONTROL AND PROTECTION, STANDARD 701306		L SUM	1
* 70300100	SHORT- TERM PAVEMENT MARKING		FOOT	4260
Δ * 78001110	PAINT PAVEMENT MARKING - LINE 4"		FOOT	14030

* INDICATES SEE SPECIAL PROVISIONS
Δ SPECIALTY ITEMS

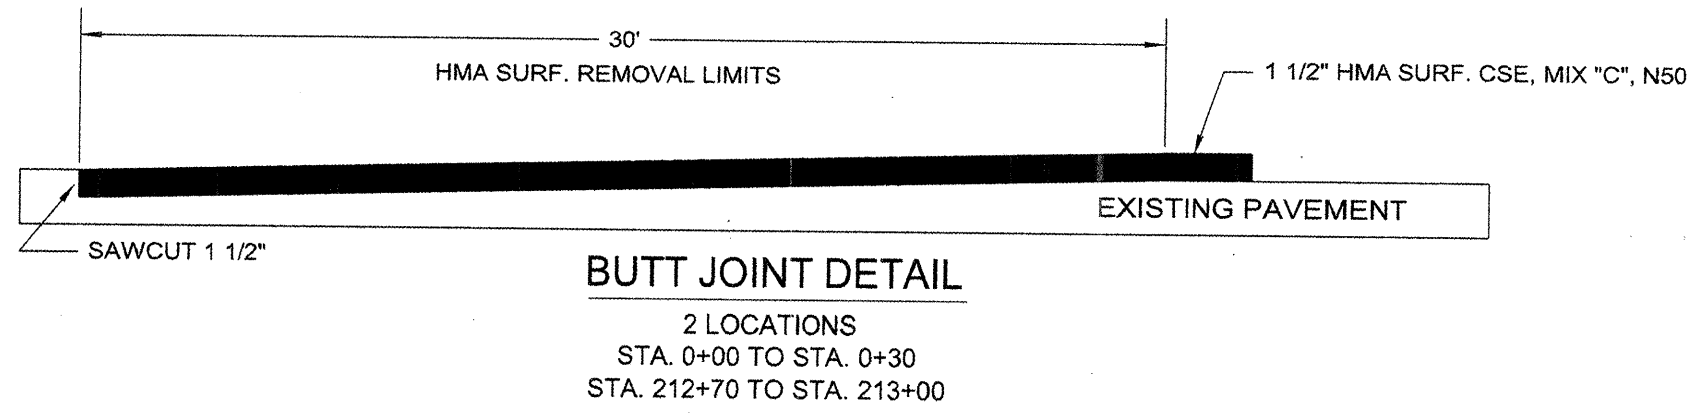

	LEVEL BINDER	HMA SURFACE
PG GRADE	PG 64-22	PG 64-22
MAX. % RAP *	25%	15 %
DESIGN AIR VOIDS	4.0 % @ N50	4.0 % @ N50
MIX COMPOSITION	IL-9.5	IL 9.5 or IL 12.5
FRICTION AGGREGATE		MIXTURE "C"
DENSITY CONTROL METHOD	SATISFACTION OF ENGINEER	CORRELATION

* IF RAP PERCENTAGE IS DIFFERENT THAN LISTED ABOVE, THE PG GRADE MAY NEED TO BE ADJUSTED. THIS WILL BE DETERMINED BY THE ENGINEER.