


COUNTY	ROUTE	CONTRACT	SHEET
KNOX	CH16	89427	12 of 12

SEC. 05-00096-01-BR



# EROSION CONTROL PLAN

FITCH CREEK

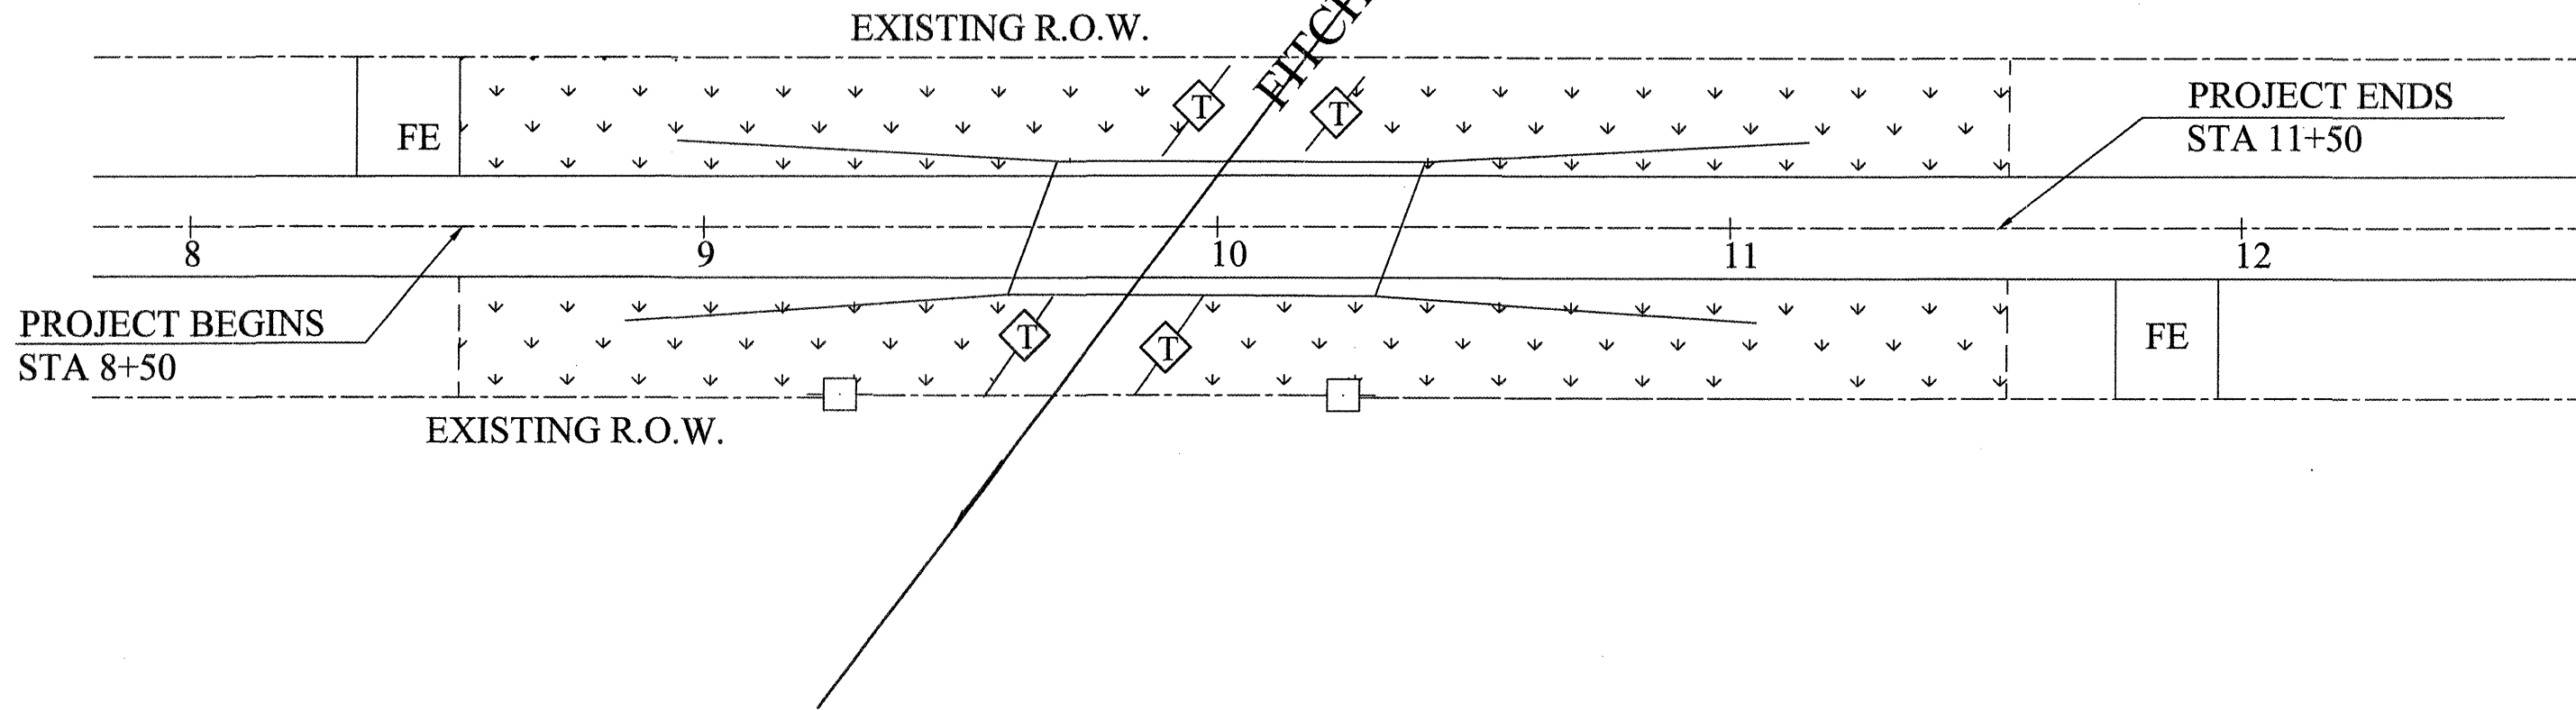

EROSION CONTROL LEGEND	
	TEMPORARY DITCH CHECK
	TEMPORARY EROSION CONTROL SEEDING