



F.A. RTE.	SECTION	COUNTY	TOTAL SHEETS	SHEET NO.
358	B6-00075-00-AS	WOODFORD	74	4
STA. _____ TO STA. _____		FED. ROAD DIST. NO. 4 ILLINOIS FED. AID PROJECT		

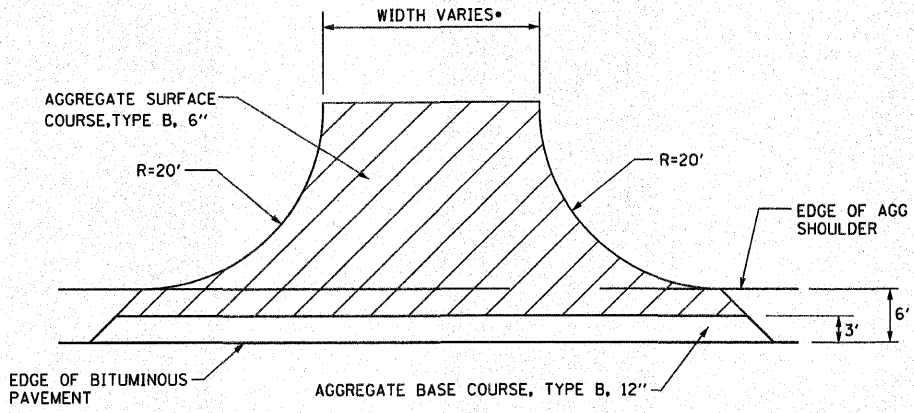


• PRIVATE ENTRANCE WIDTHS VARY 20' AND 24'
FIELD ENTRANCE WIDTHS VARY 30', 35', AND 60'

DRIVEWAY DETAIL

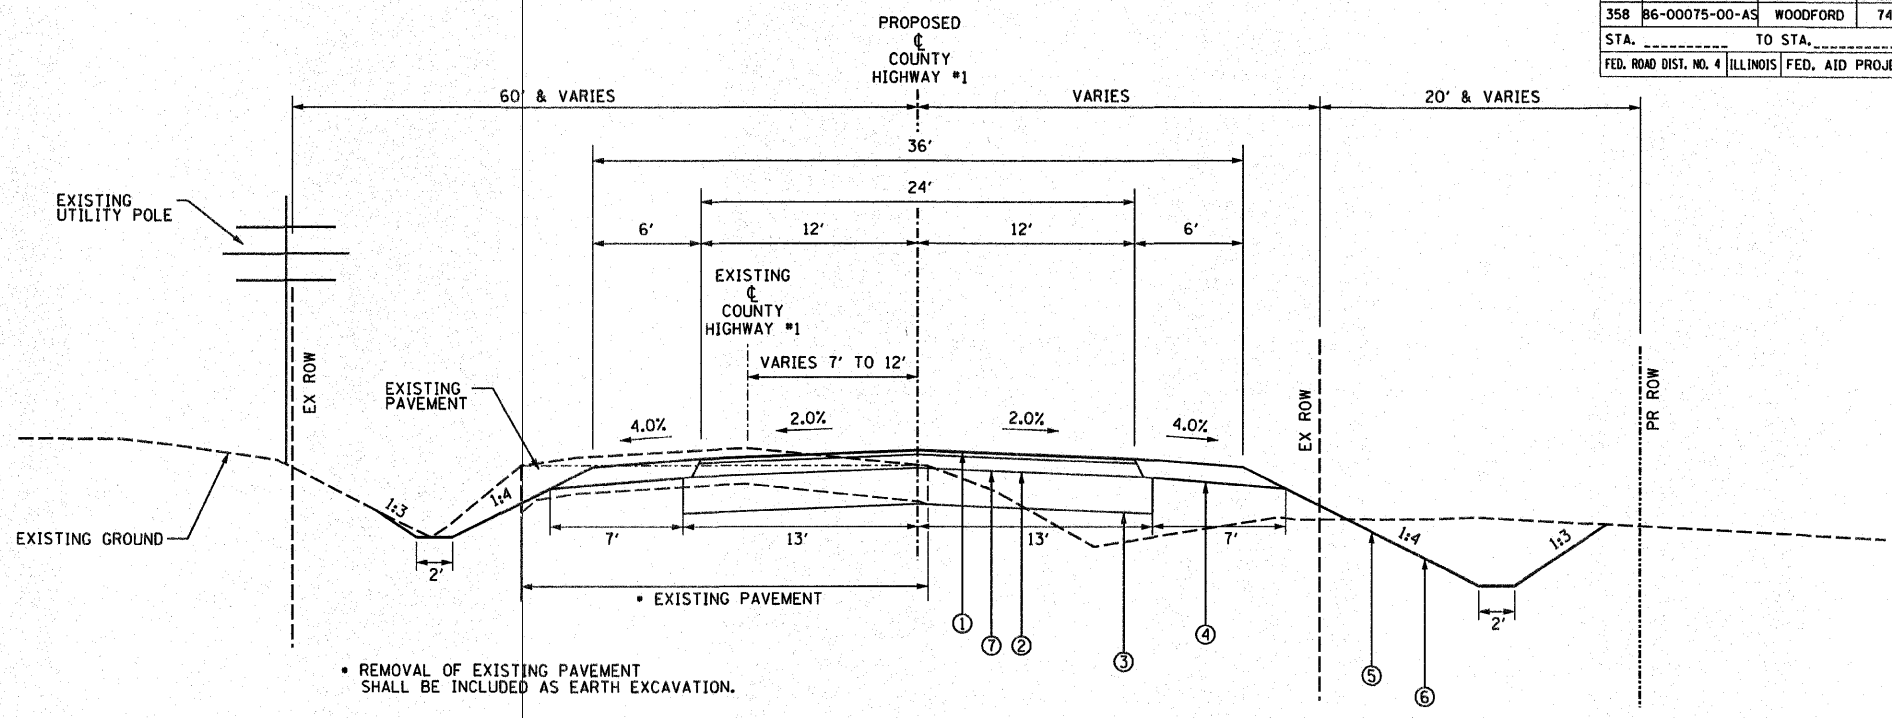


C.H. #1 PROPOSED TYPICAL SECTION

STA. 167+00 TO STA. 280+00

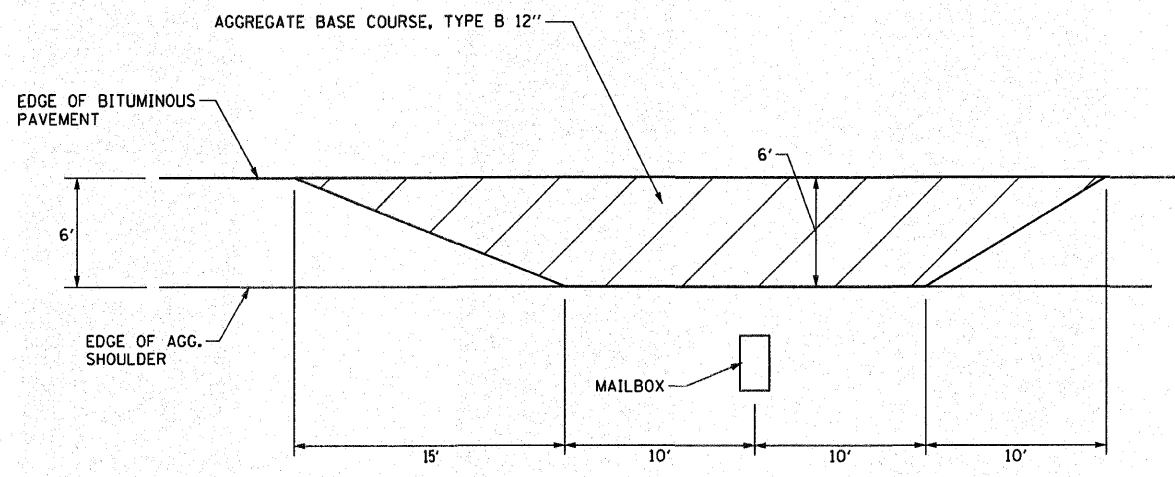

MAILBOX TURNOUT DETAIL

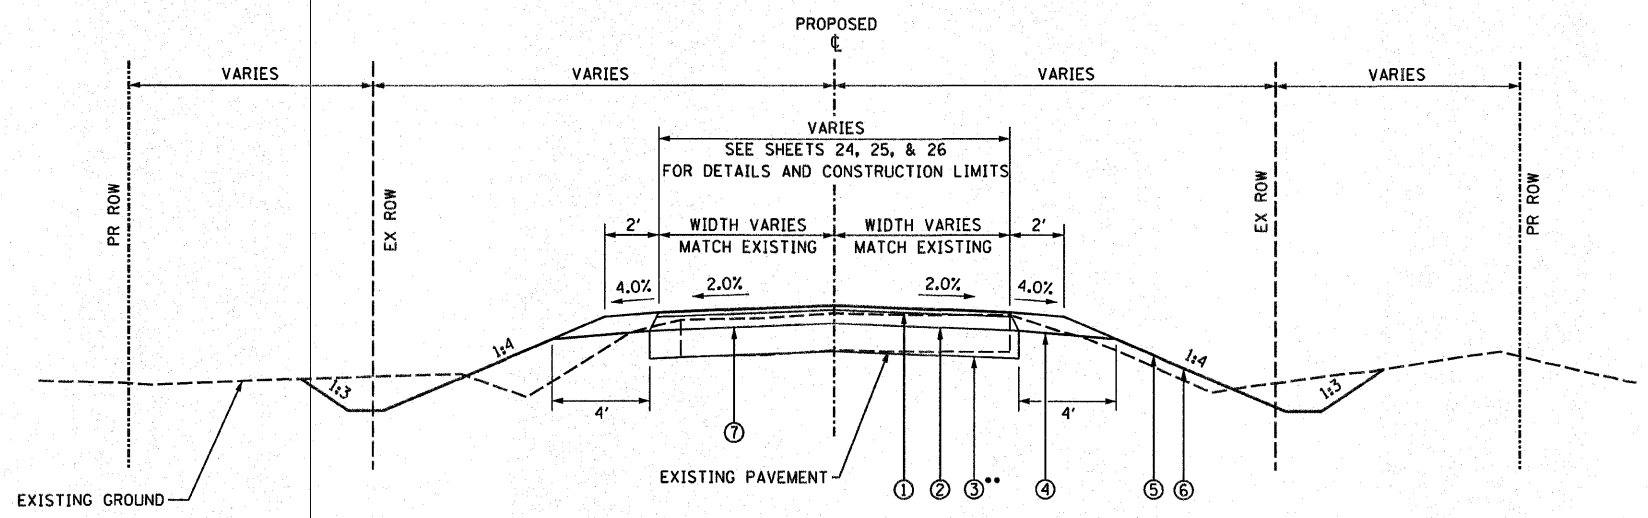

SIDEROAD TYPICAL SECTION

•• NOTE: AGGREGATE BASE COURSE VARIES FROM 12" TO 18" AT THE FOLLOWING LOCATIONS.
STA. 1701+20.53 TO STA. 1701+70.53 (TR 1700 N)
STA. 1703+05.00 TO STA. 1703+55.00 (TR 1700 N)
STA. 1801+42.61 TO STA. 1801+92.61 (TR 1800 N)
STA. 1803+79.64 TO STA. 1804+29.64 (TR 1800 N)
STA. 1900+64.90 TO STA. 1901+14.90 (TR 1900 N)
STA. 1903+34.91 TO STA. 1903+84.91 (TR 1900 N)

LEGEND

- ① HMA SURFACE COURSE, (1.5") BY OTHERS
- ② HMA BINDER COURSE, (4.5") BY OTHERS
- ③ AGGREGATE BASE COURSE, TY B, 12"
- ④ AGGREGATE SHOULDERS, 6", BY OTHERS
- ⑤ TOPSOIL, 4" (SEE EARTH EXCAVATION SPECIAL PROVISION)
- ⑥ SEEDING, FERTILIZER, AND MULCH
- ⑦ TEMPORARY A-2 BITUMINOUS SURFACE APPLIED AT A LATER DATE BY OTHERS

REVISIONS	
NAME	DATE

ILLINOIS DEPARTMENT OF TRANSPORTATION

TYPICAL SECTIONS & DRIVEWAY DETAILS

DESIGNED BY: AMPH & KLM
DATE: APRIL 2009
DRAWN BY: AMPH & KLM
CHECKED BY: JLH & RAH

PLOT DATE = 04/15/09
FILE NAME = 04150900
PLOT SCALE = 1/8"=1'-0"
USER NAME = WJH