


F.A. RTE.	SECTION	COUNTY	TOTAL SHEETS	SHEET NO.
358	86-00075-00-AS	WOODFORD	74	15
STA. 155+00.00 TO STA. 170+00.00				
FED. ROAD DIST. NO. ILLINOIS FED. AID PROJECT				

VELDA L. GARBER

JAY H. SCHERTZ, ET AL


JAY H. SCHERTZ, ET AL

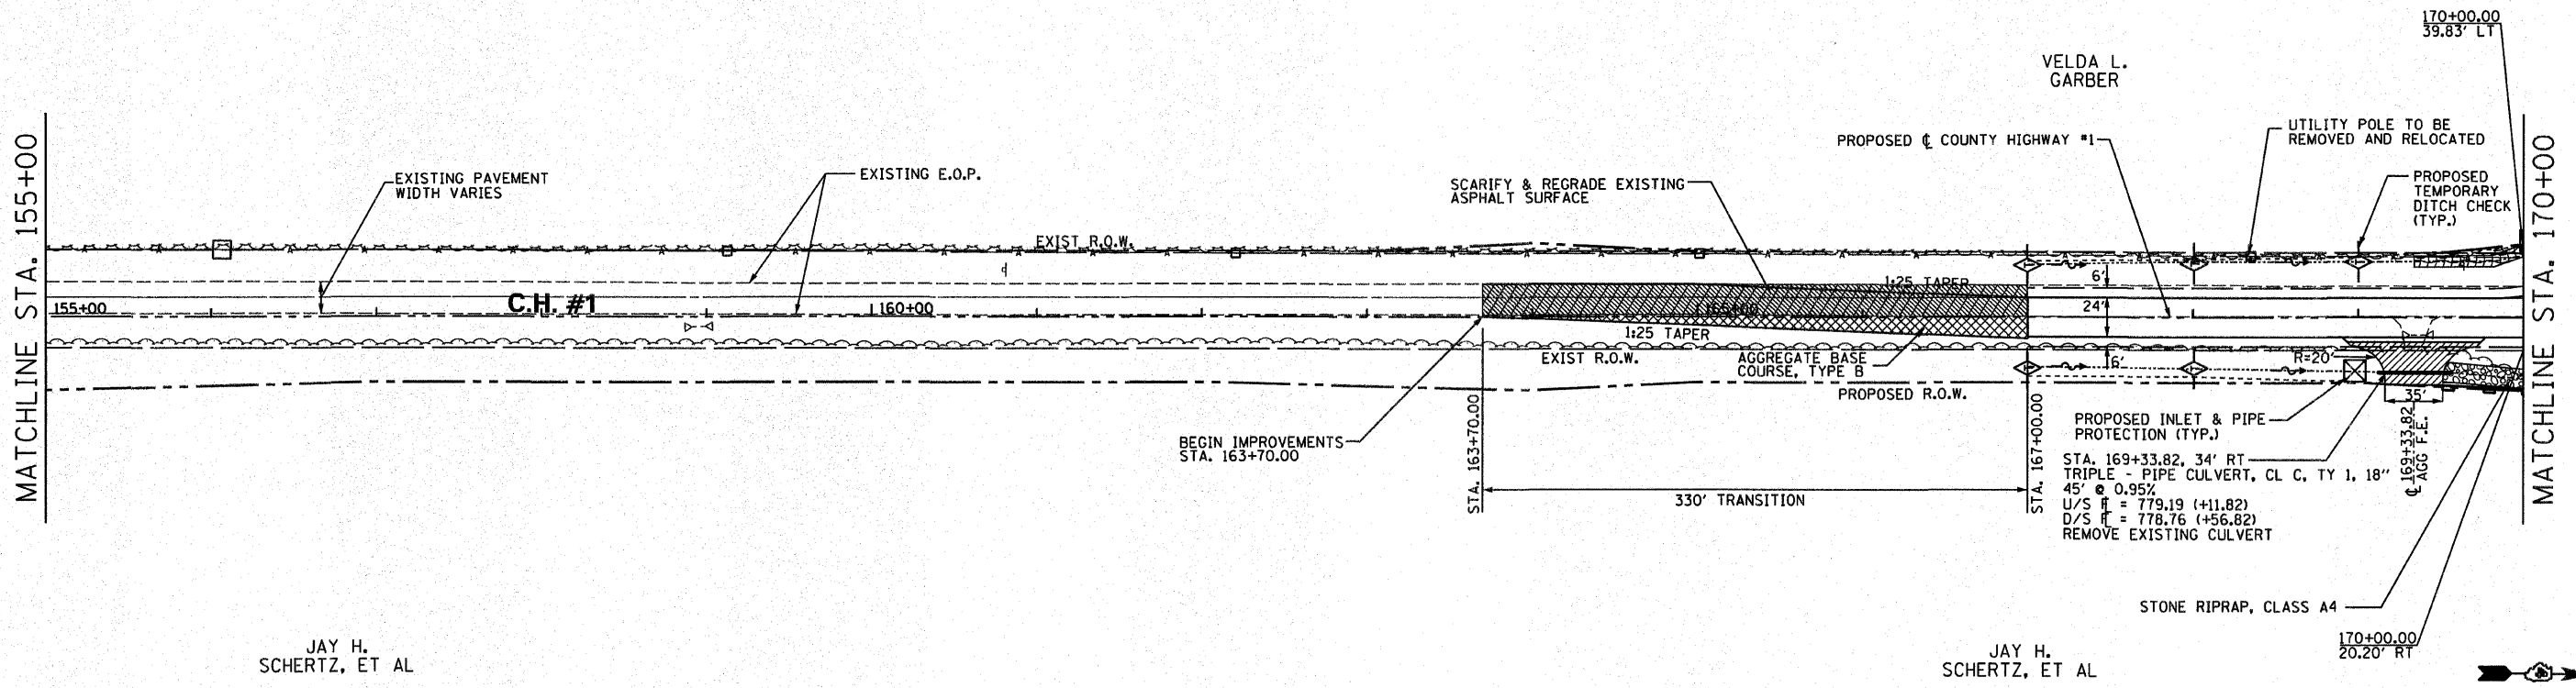

H. SCALE: 1" = 50'
V. SCALE: 1" = 5'

PLAN	DATE
BY	
REVISED	
ALIGNED	
CHECKED	
NO. FILE NAME	

PROFILE	DATE
BY	
REVISED	
GRADES CHECKED	
STRUCTURE NOTATIONS CHECKED	
NO. FILE NAME	

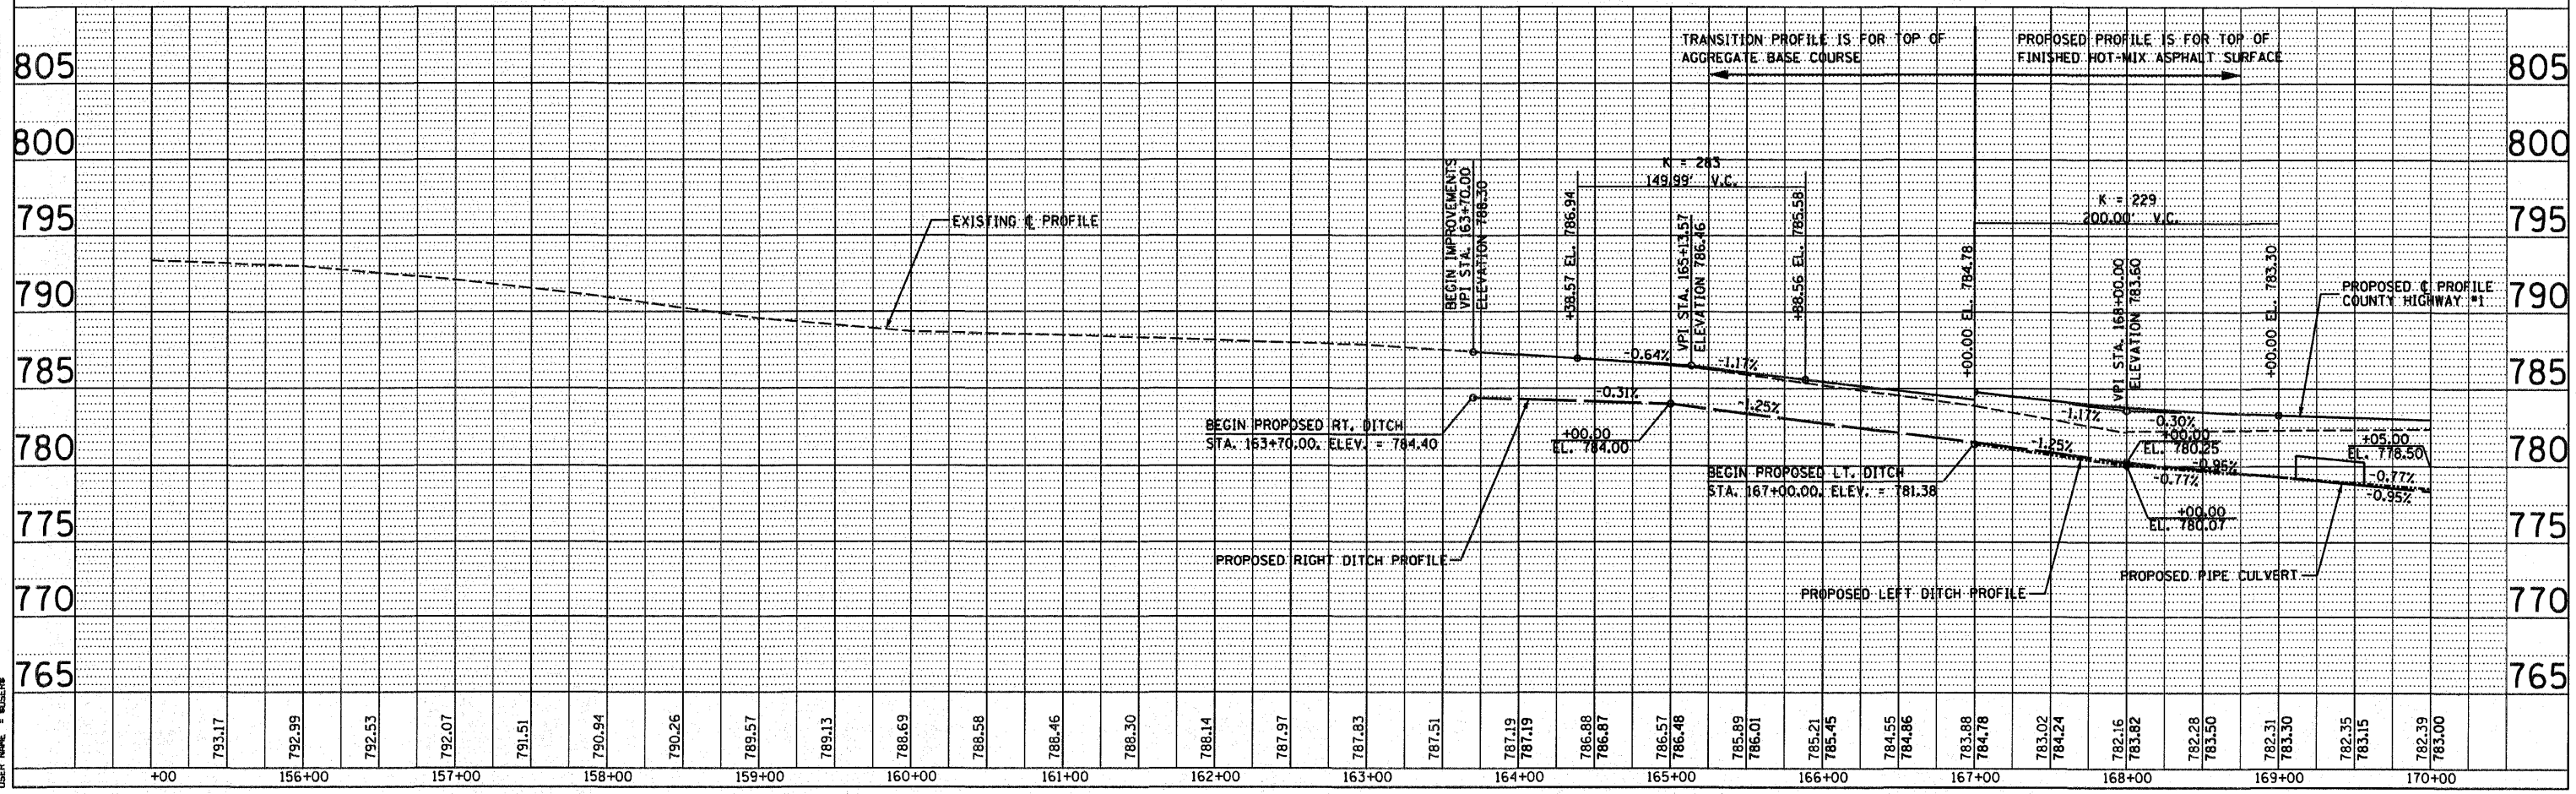

PLOT DATE: 8/24/88
SCALE: 1" = 50'
USER: JHS