


F.A. RTE.	SECTION	COUNTY	TOTAL SHEETS	SHEET NO.
358	86-00075-00-AS	WOODFORD	74	16
STA. 170+00.00 TO STA. 185+00.00				
FED. ROAD DIST. NO. ILLINOIS		FED. AID PROJECT		

DATE	BY


DATE	BY

PLOT DATE = 04/15/09
 FILE NAME = 89477.PLT
 PLOT SCALE = 1"=50'
 USER NAME = JH

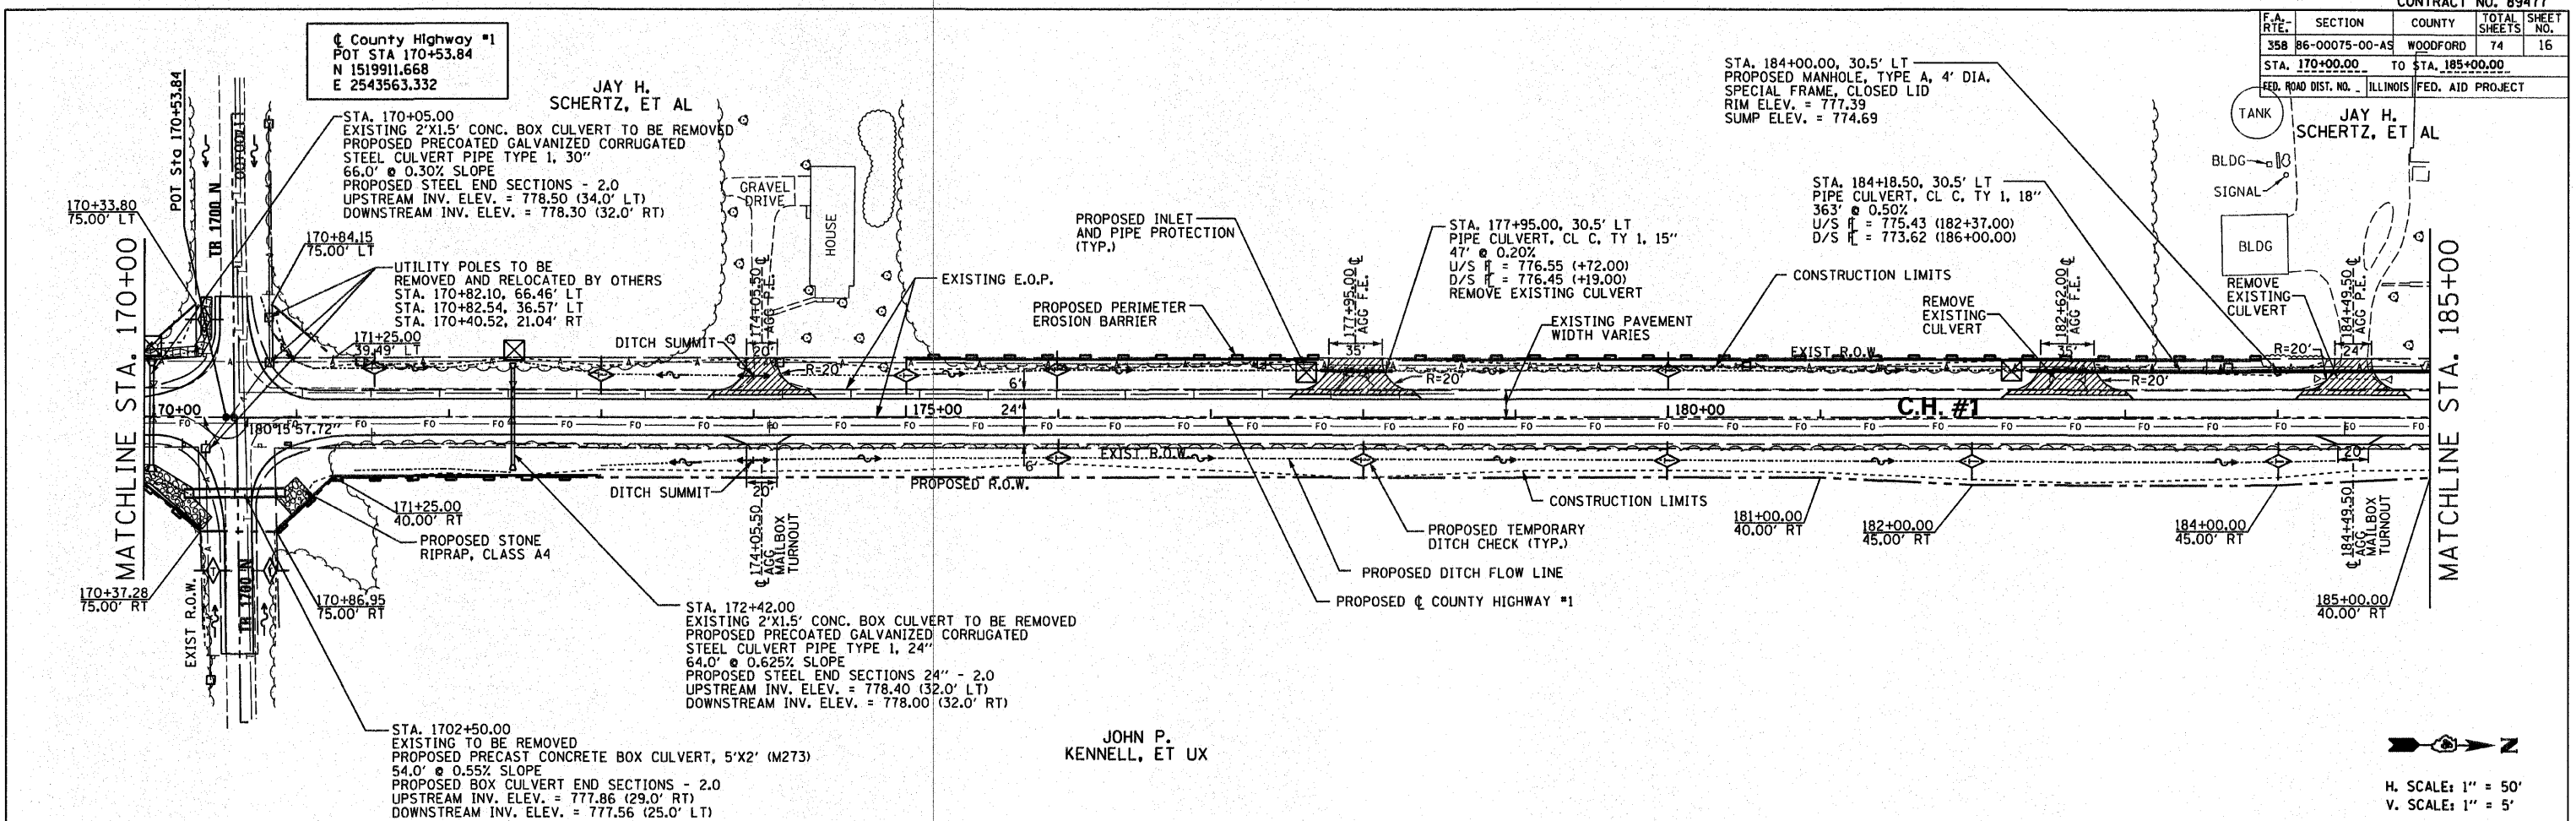

JOHN P. KENNEL, ET UX

H. SCALE: 1" = 50'
 V. SCALE: 1" = 5'

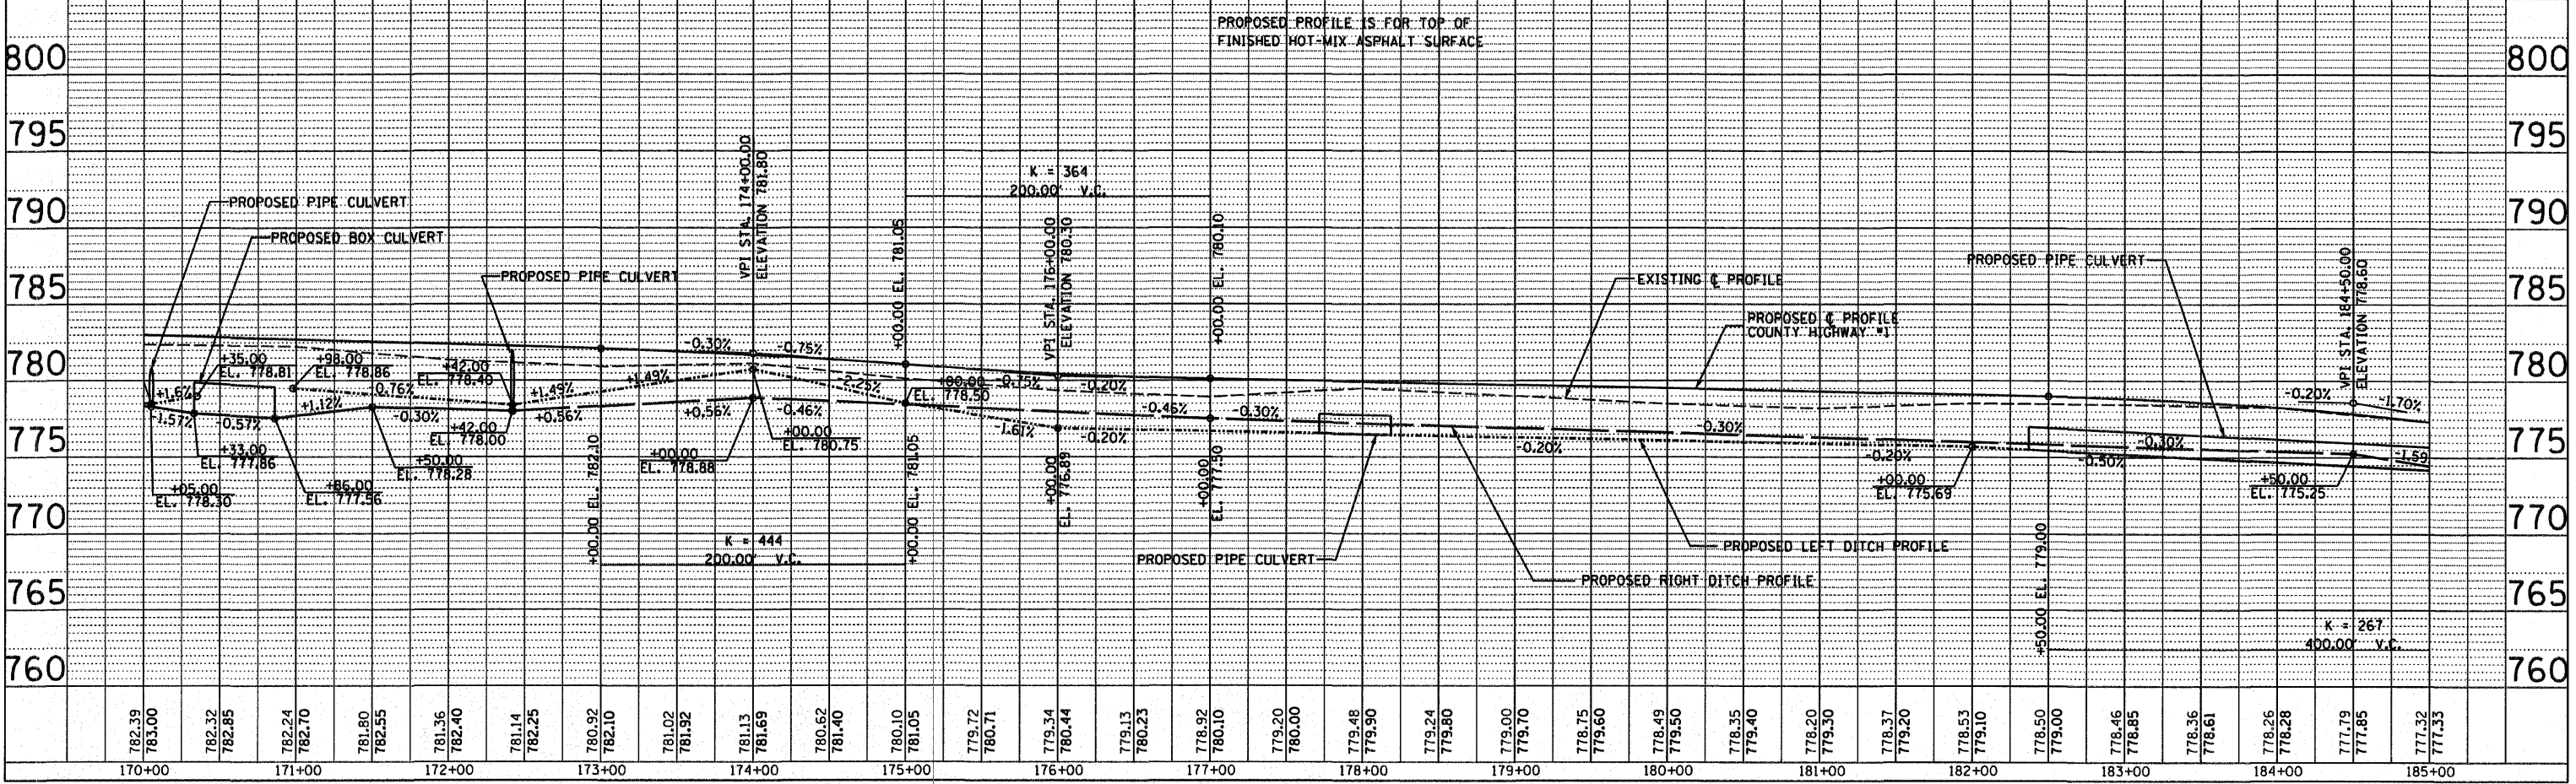

COUNTY HIGHWAY #1 PLAN & PROFILE